



MILLWORK GENERAL NOTES


- A. RECEPTION DESK SHALL BE PREMIUM GRADE CABINETRY ON FRONT EDGE THAT LIBRARY PATRONS WILL SEE. WHILE THE LIBRARIAN (SERVING) SIDE SHALL BE CUSTOM GRADE. LIBRARIAN (SERVING) SIDE OF DESK IS BRCH VENEER PLYWOOD WITH WOOD STAIN AND POLYURETHANE FINISH. LIBRARIAN SIDE CABINET FACES SHALL HAVE PLASTIC LAMINATE FINISH WITH PVC EDGE BANDING.
- B. ALL MILLWORK TO HAVE SOLID SURFACE COUNTERTOPS.
- C. DOOR AND DRAWER PULLS TO HAVE STAINLESS STEEL PULLS.
- D. PROVIDE WALL KNEE BRACKETS OR CORNER BRACE BRACKETS AS REQUIRED (ASSUME 30" WIDTH SEGMENTS) TO PREVENT COUNTERTOPS FROM SAGGING.

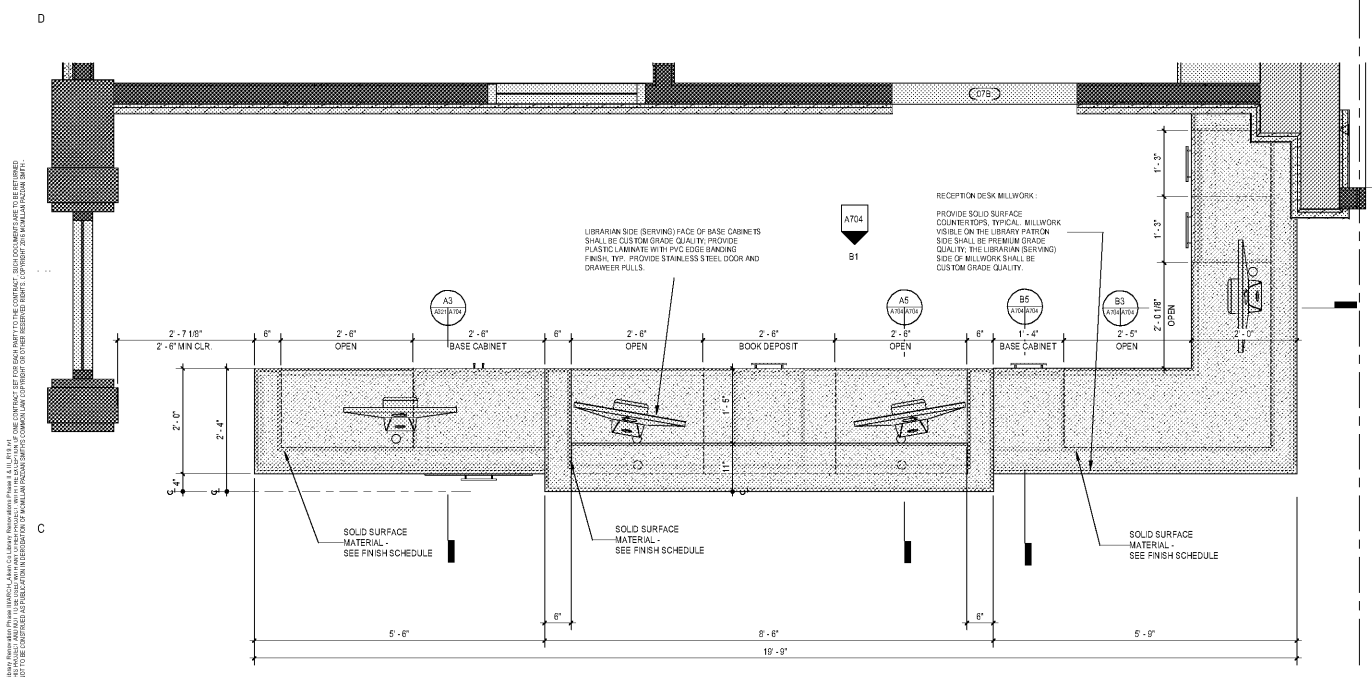


C1 CIRCULATION DESK - ENLARGED PLAN - TYPE C-G
3/4" = 1'-0"

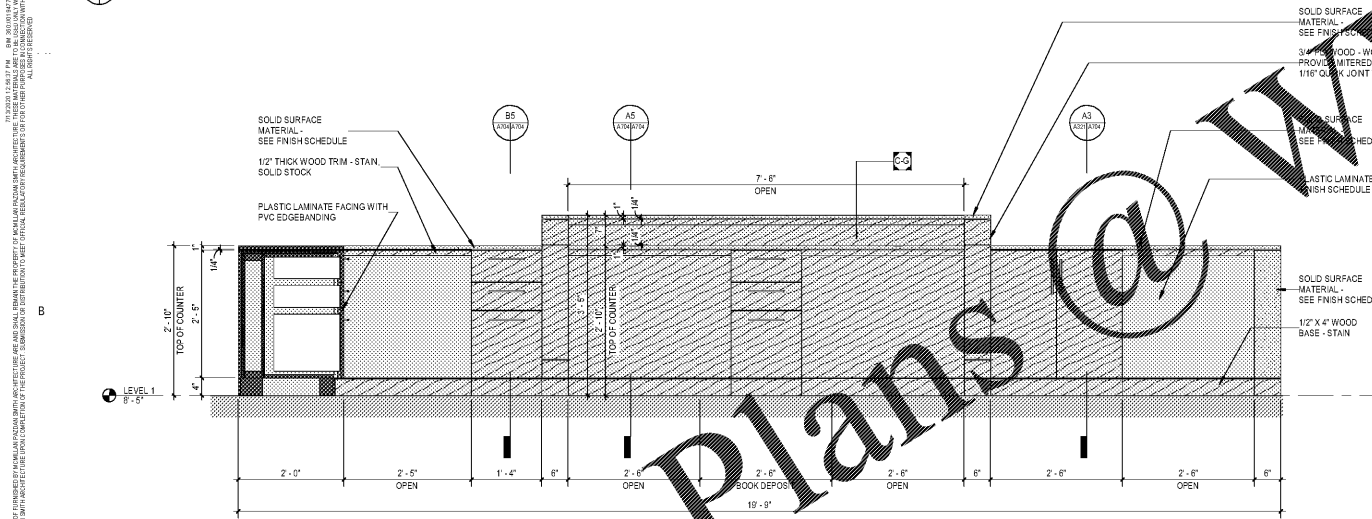


B1 CIRCULATION DESK - REAR ELEVATION
3/4" = 1'-0"

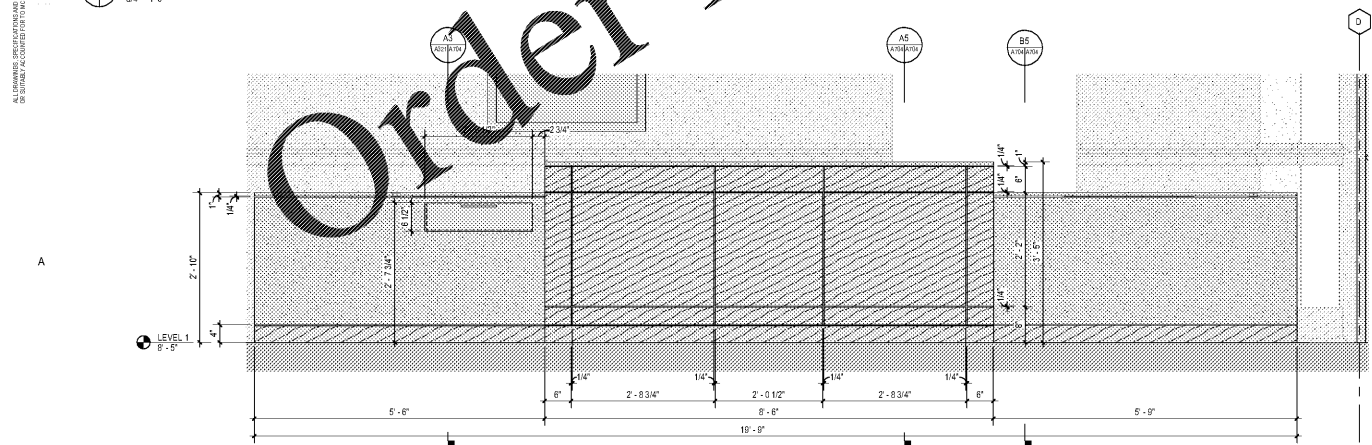


A1 CIRCULATION DESK - FRONT ELEVATION
3/4" = 1'-0"

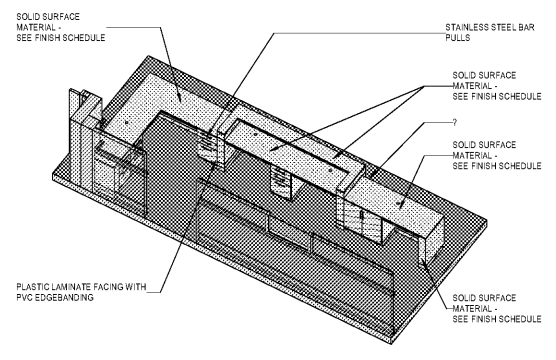


D3 AXON - CIRCULATION DESK - 1

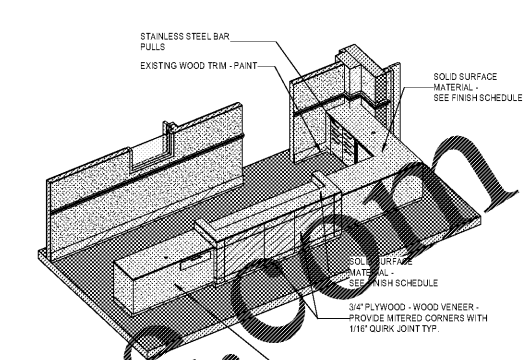


D3 AXON - CIRCULATION DESK - 2

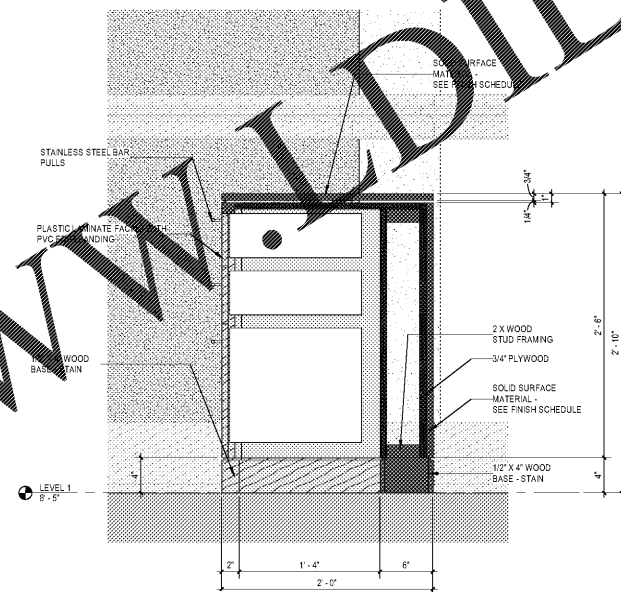


B3 CIRCULATION DESK - KNEE SPACE
1 1/2" = 1'-0"

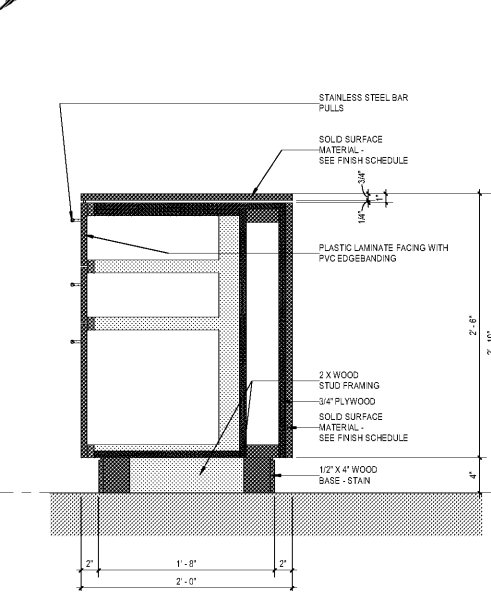

B3 CIRCULATION DESK - DRAWER SECTION
1 1/2" = 1'-0"

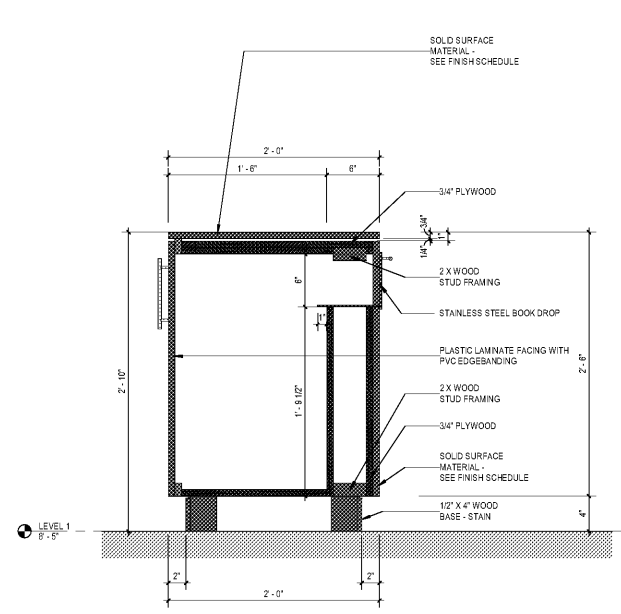

A3 CIRCULATION DESK - BOOK DROP
1 1/2" = 1'-0"

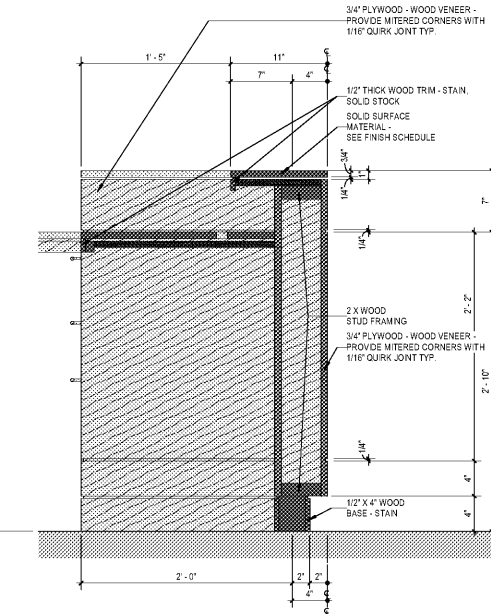

A3 CIRCULATION DESK - RAISED COUNTER/KNEE SPACE
1 1/2" = 1'-0"

AIKEN COUNTY
 AIKEN PUBLIC LIBRARY & NORTH WING
 RENOVATION
 314 CHESTERFIELD ST. S. AIKEN, SC

SHEET ISSUE

NO.	DATE	DESCRIPTION	BY
B	03/06/2020	DD SET	
D	04/19/2020	PERMIT SET	
E	07/02/2020	ISSUED FOR BIDS	

ISSUED FOR BIDS 07/02/2020
 PRINCIPAL IN CHARGE DRM
 PROJECT ARCHITECT TA
 DRAWN BY JTP

SHEET TITLE
MILLWORK

SHEET NO. PROJ. NO.
 A704 015477.01

Order Plans @ www.wildline.com