

AIKEN COUNTY  
**AIKEN PUBLIC LIBRARY & NORTH WING  
RENOVATION**  
314 CHESTERFIELD ST, AIKEN, SC

SHEET ISSUE:


NO.	DATE	DESCRIPTION	BY
D	04/10/2020	Permit Set	JMF
E	07/02/2020	ISSUED FOR BIDS	JMF

ISSUED FOR BIDS: 07/02/2020  
PRINCIPAL IN CHARGE: JMF  
PROJECT ENGINEER: JCP  
DRAWN BY: RWW

SHEET TITLE:  
**FIRE PROTECTION  
DEMOLITION FIRST  
FLOOR PLAN**

SHEET NO. PROJ. NO.  
FP041 019477.01

**FP041**

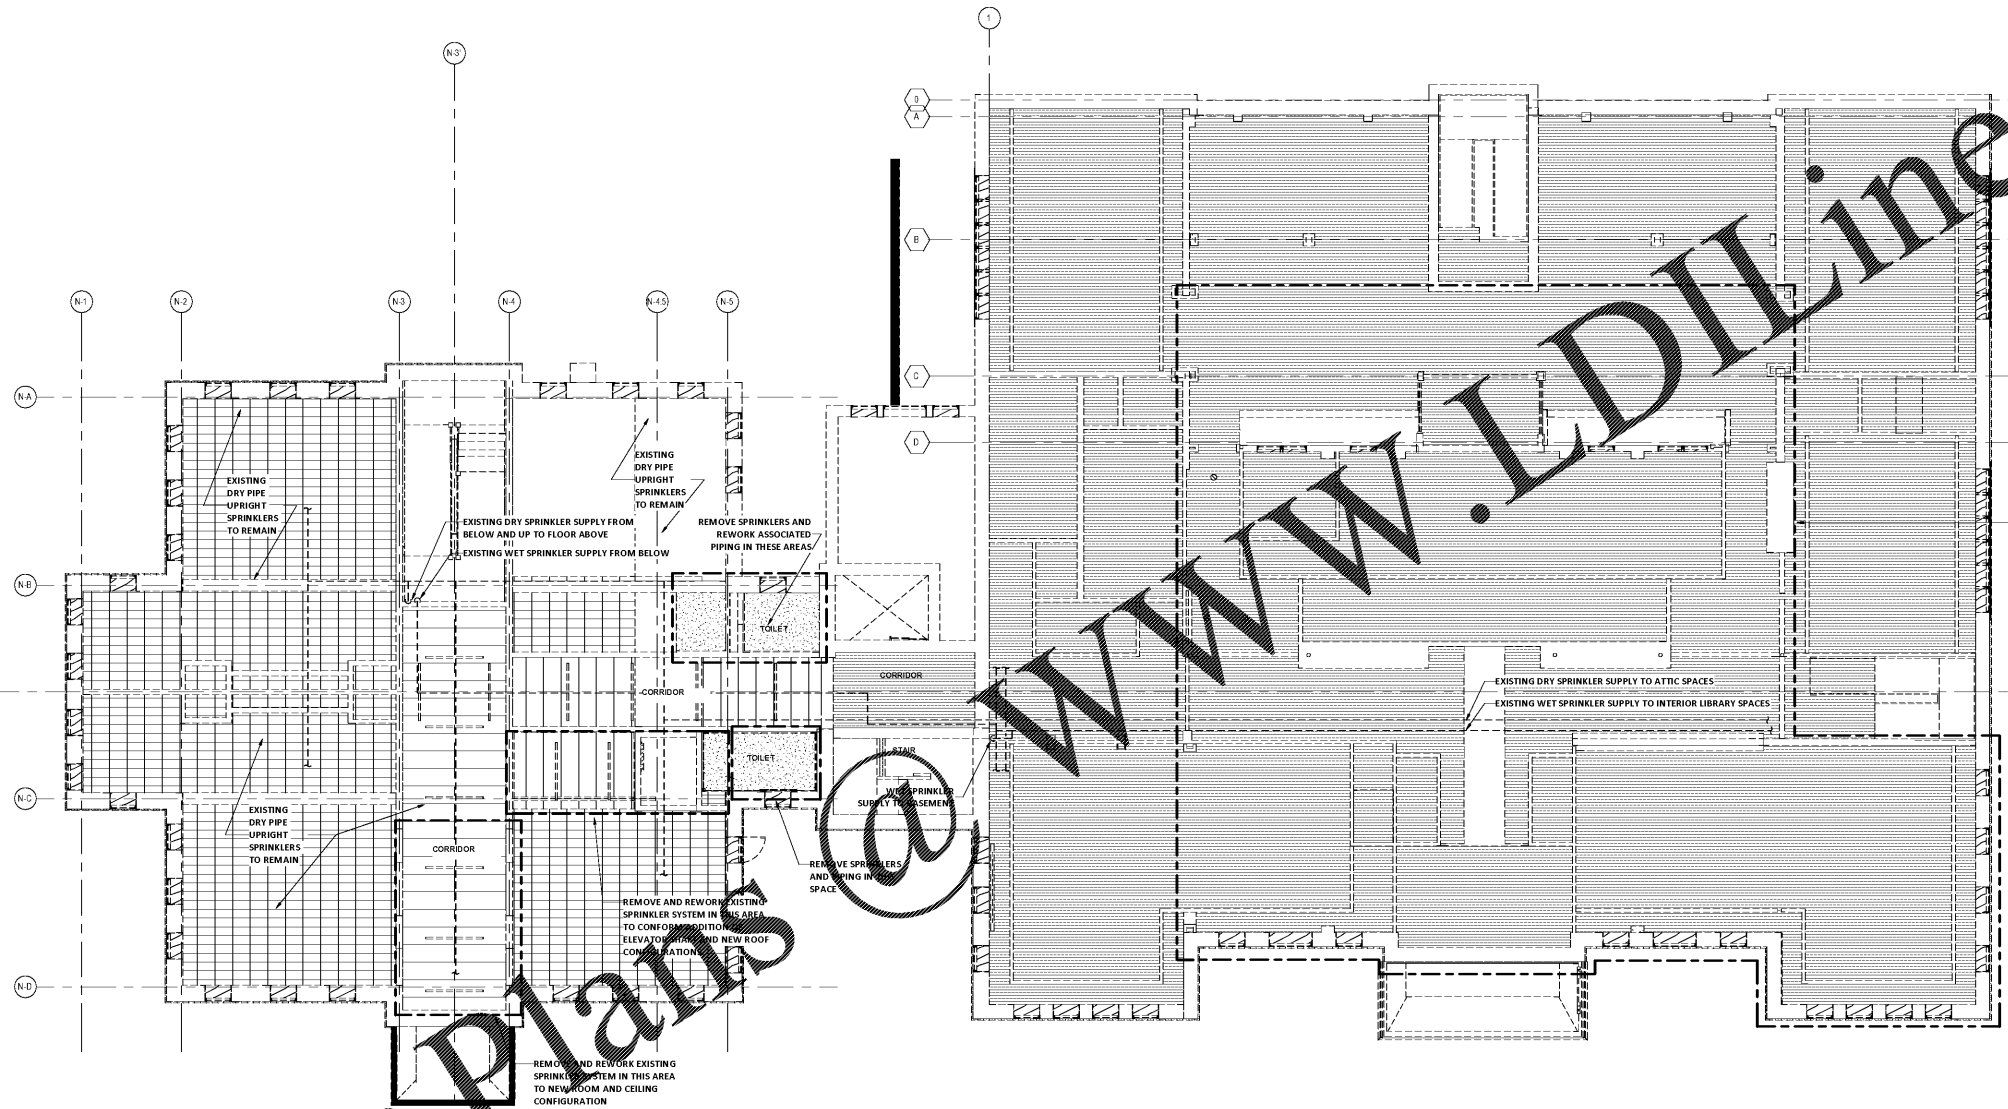

**2 FIRE PROTECTION DEMOLITION PLAN - FIRST FLOOR**  
SCALE: 1/8" = 1'-0"



PLOT DATE: 4/9/2020  
FILE NAME: 19088  
PLOT SCALE: 1 = 96  
RWW

Order Prints

www.LDILine.com