



AIKEN COUNTY  
AIKEN PUBLIC LIBRARY & NORTH WING  
RENOVATION  
314 CHESTERFIELD ST, AIKEN SC


| NO. | DATE       | DESCRIPTION     | BY  |
|-----|------------|-----------------|-----|
| D   | 04/10/2020 | Permit Set      | JMF |
| E   | 07/02/2020 | ISSUED FOR BIDS | JMF |

ISSUED FOR BIDS 07/02/2020  
PRINCIPAL IN CHARGE JMF  
PROJECT ENGINEER JCP  
DRAWN BY RWW

SHEET TITLE:  
FIRE PROTECTION  
DEMOLITION SECOND  
FLOOR PLAN

SHEET NO. PROJ. NO.  
FP042 019477.01

FP042

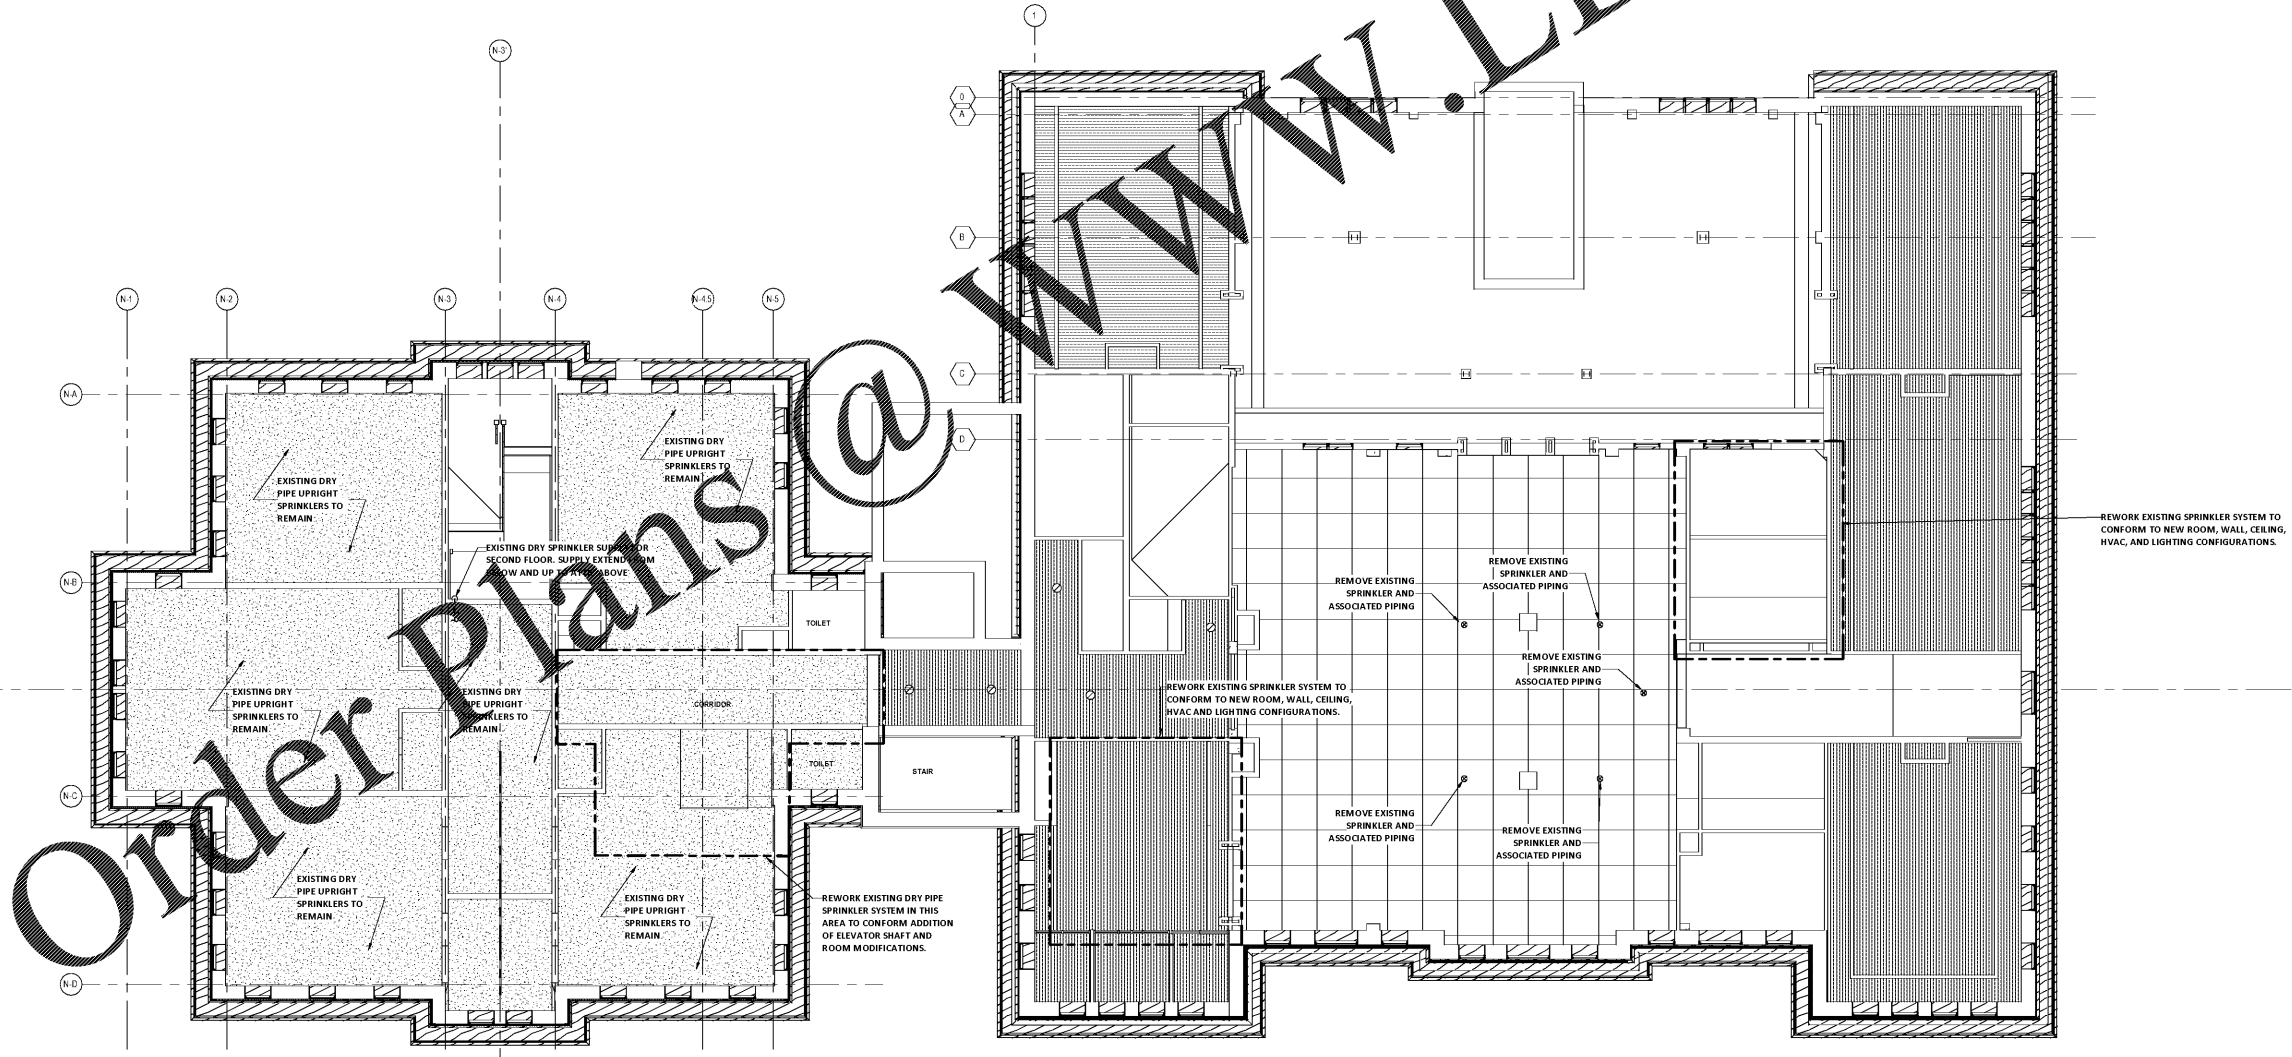

**FIRE PROTECTION DEMOLITION PLAN - SECOND FLOOR**  
SCALE: 1/8" = 1'-0"

1" = 1'-0"  
1/4" = 3"  
1/8" = 1"  
REFERENCE SCALE

PLOT DATE: 4/9/2020  
FILE NAME: 19088  
PLOT SCALE: 1 = 96  
RWW

COPYRIGHT © 2020  
PRUETT, FORD & ASSOCIATES, INC.  
ALBUQUERQUE, NM 87102-3959

ALL DIMENSIONS SHOWN ON THIS PLAN ARE TO FACE UNLESS OTHERWISE NOTED. ALL DIMENSIONS ARE TO BE VERIFIED BY THE CONTRACTOR. THE CONTRACTOR SHALL BE RESPONSIBLE FOR OBTAINING ALL NECESSARY PERMITS AND APPROVALS FROM THE APPROPRIATE AGENCIES. 

WWW.LDILine.com

Order Plans @