


**AREA HAZARD CLASSIFICATION**  
ALL AREAS SHALL BE REGARDED AS LIGHT HAZARD UNLESS NOTED OTHERWISE

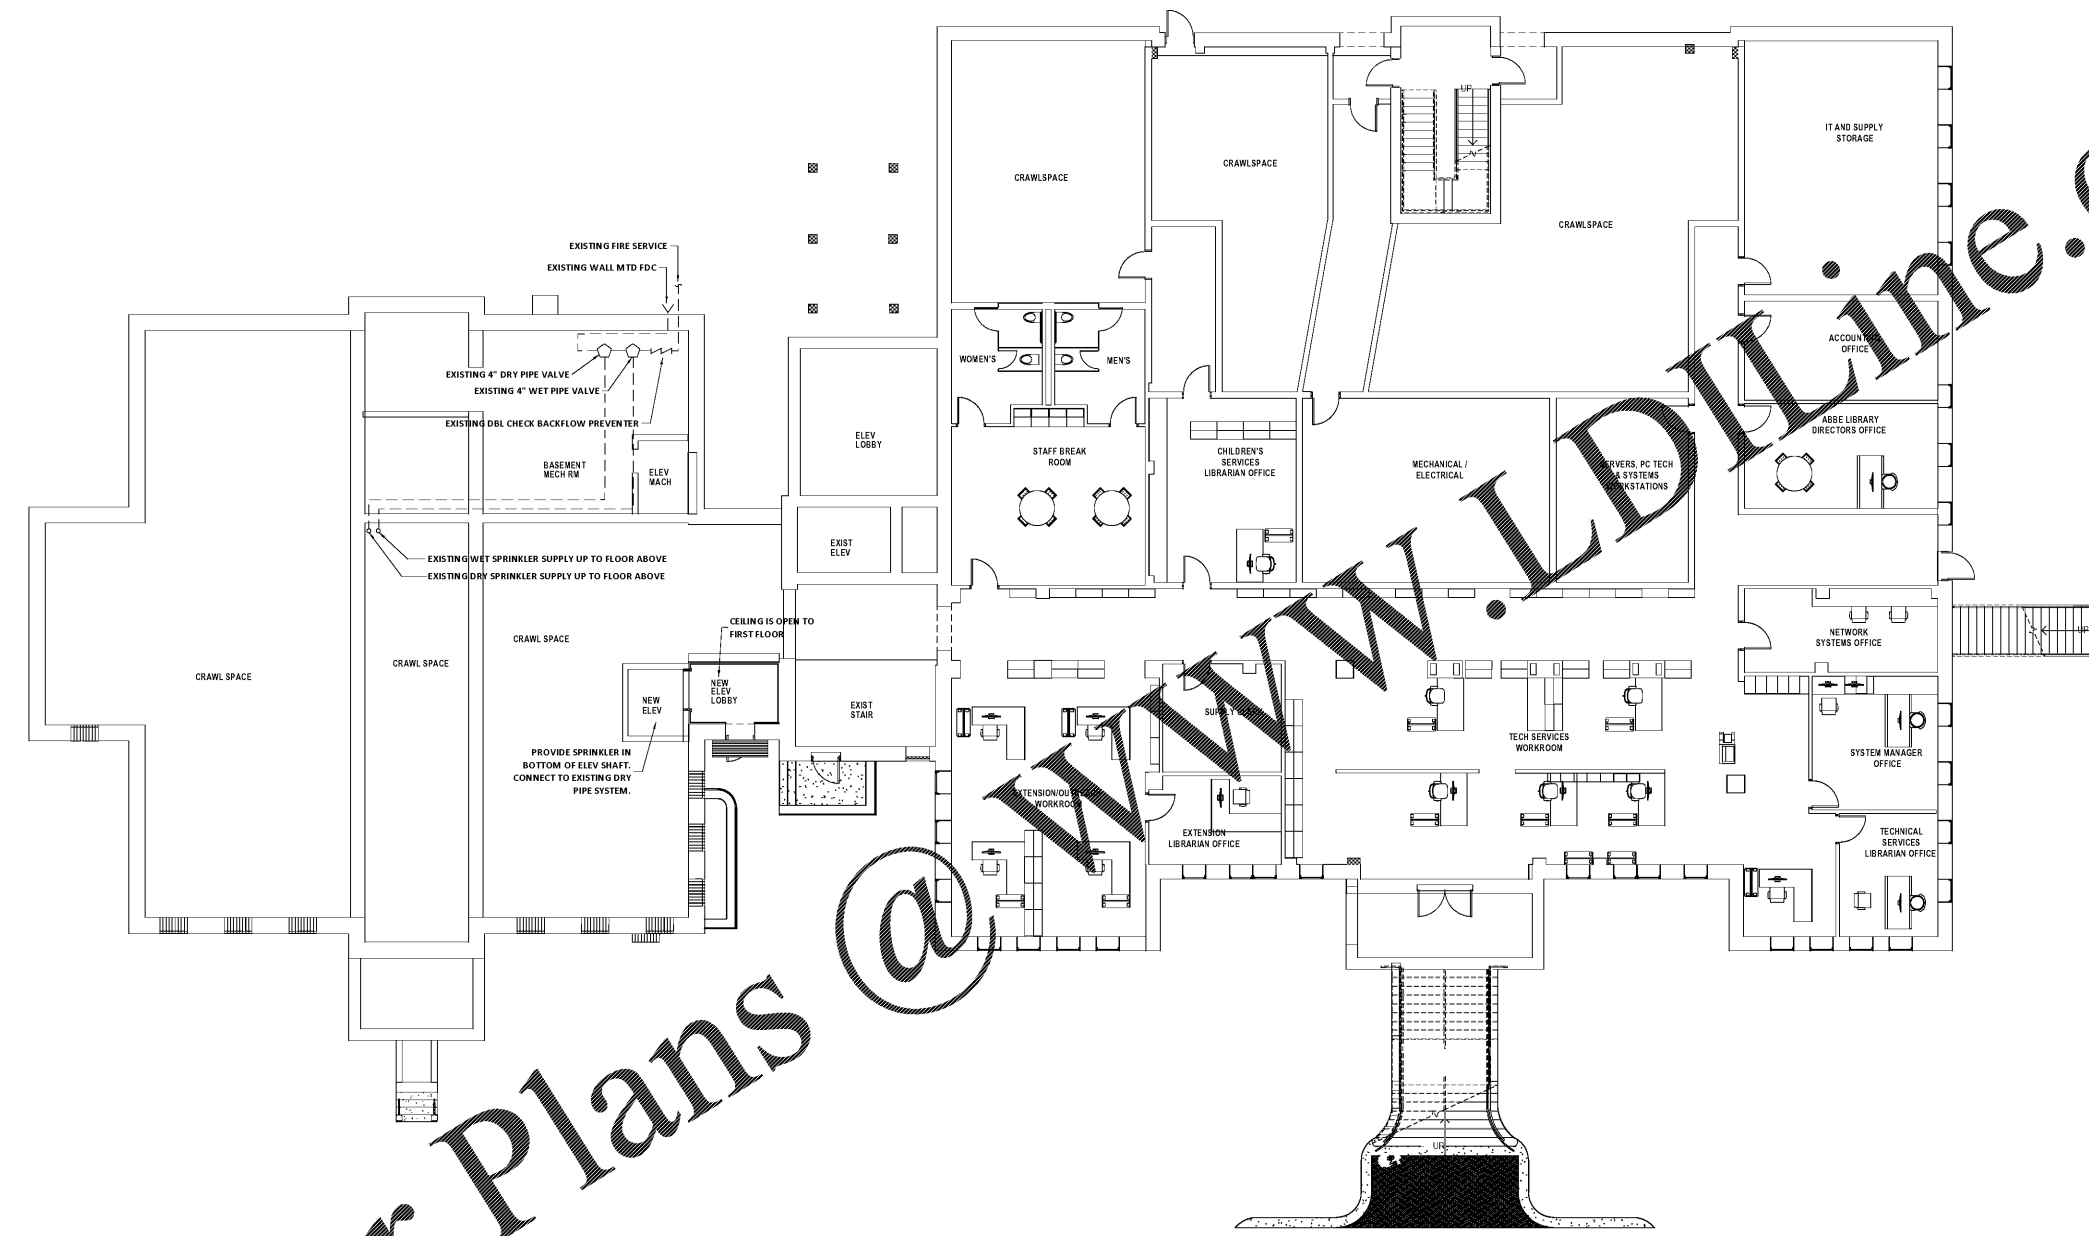

**FIRE PROTECTION NEW WORK PLAN - BASEMENT**  
SCALE: 1/8" = 1'-0"

Order Plans @ [www.LDLine.com](http://www.LDLine.com)


AIKEN COUNTY  
AIKEN PUBLIC LIBRARY & NORTH WING  
RENOVATION  
314 CHESTERFIELD ST S, AIKEN, SC

NO	DATE	DESCRIPTION	BY
D	04/10/2020	Permit Set	JMF
E	07/02/2020	ISSUED FOR BIDS	JMF

ISSUED FOR BIDS: 07/02/2020  
PRINCIPAL IN CHARGE: JMF  
PROJECT ENGINEER: JCP  
DRAWN BY: RWW

SHEET TITLE:  
**FIRE PROTECTION  
NEW WORK GROUND  
FLOOR PLAN**

SHEET NO. PROJ. NO.  
FP100 019477.01

 

PLOT DATE: 4/9/2020  
FILE NAME: 19088  
PLOT SCALE: 1" = 96"  
RWW

COPYRIGHT © 2020  
PRUETT, FORD & ASSOCIATES, INC.  
ALBUQUERQUE, NM 87102-3959