




AREA HAZARD
ALL AREAS SHALL BE REGARDED AS LIGHT HAZARD UNLESS NOTED
OTHER WISE

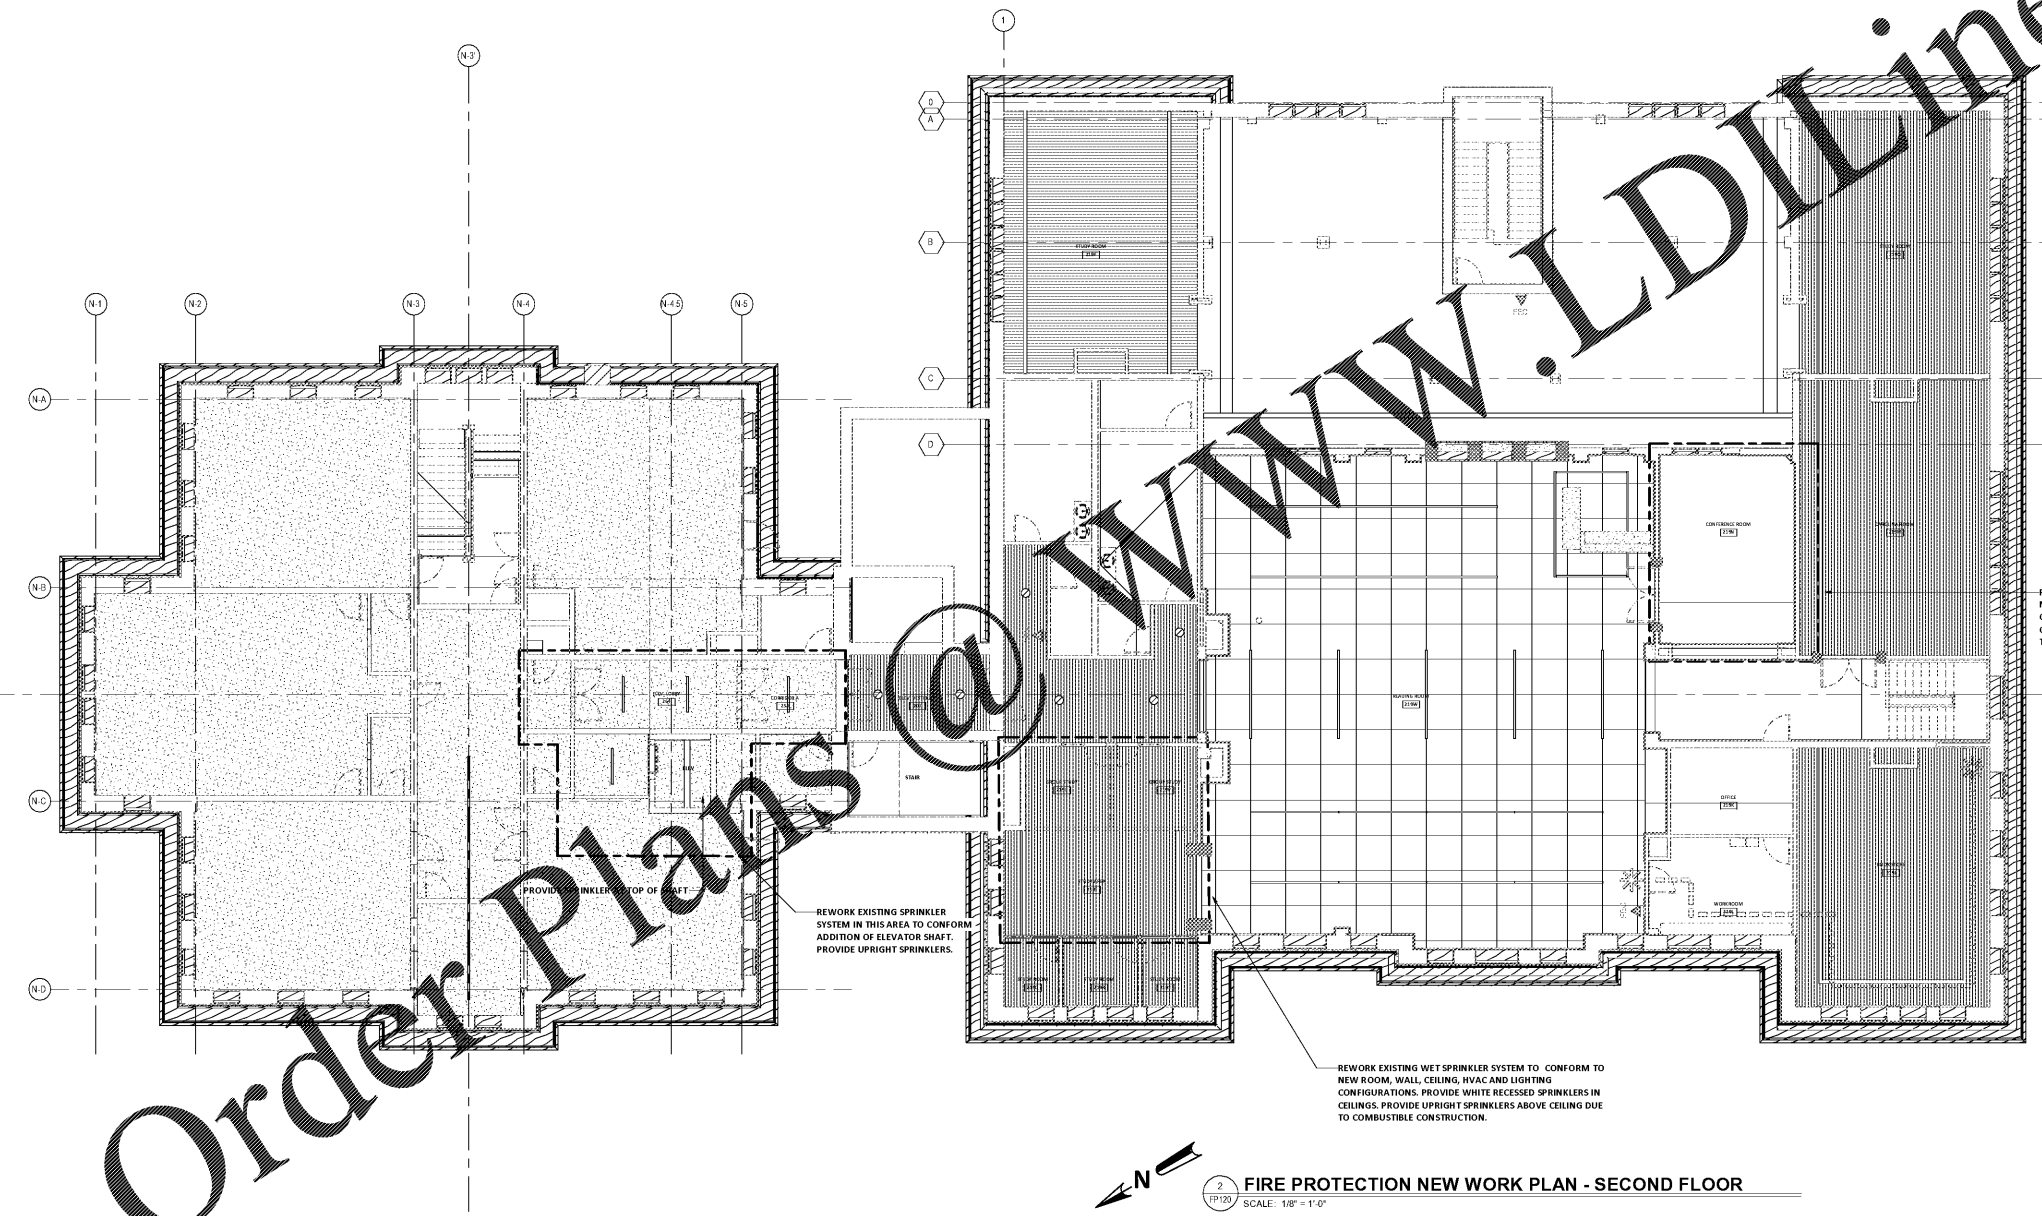

FIRE PROTECTION NEW WORK PLAN - SECOND FLOOR
SCALE: 1/8" = 1'-0"

AIKEN COUNTY
**AIKEN PUBLIC LIBRARY & NORTH WING
RENOVATION**
314 CHESTERFIELD ST, AIKEN SC

NO.	DATE	DESCRIPTION	BY
D	04/16/2020	Permit Set	JMF
E	07/02/2020	ISSUED FOR BIDS	JMF

ISSUED FOR BIDS 07/02/2020
PRINCIPAL IN CHARGE JMF
PROJECT ENGINEER JCP
DRAWN BY RWW

SHEET TITLE
**FIRE PROTECTION
NEW WORK SECOND
FLOOR PLAN**

SHEET NO. PROJ. NO.
019477 01

FP120

SCALE: 1/8" = 1'-0"
PLOT DATE: 4/9/2020
FILE NAME: 19088
PLOT SCALE: 1 = 96
RWW

COPYRIGHT © 2020
PRUETT, FORD & ASSOCIATES, INC.
ALBUQUERQUE, NM 87102-3959

Order Plans @ www.LDILine.com

www.LDILine.com

THIS DOCUMENT IS THE PROPERTY OF PRUETT, FORD & ASSOCIATES, INC. IT IS TO BE USED ONLY FOR THE PROJECT AND SITE SPECIFICALLY IDENTIFIED HEREIN. IT IS NOT TO BE REPRODUCED, COPIED, OR TRANSMITTED IN ANY FORM OR BY ANY MEANS, ELECTRONIC OR MECHANICAL, INCLUDING PHOTOCOPYING, RECORDING, OR BY ANY INFORMATION STORAGE AND RETRIEVAL SYSTEM, WITHOUT THE WRITTEN PERMISSION OF PRUETT, FORD & ASSOCIATES, INC. ANY UNAUTHORIZED USE OF THIS DOCUMENT IS PROHIBITED AND WILL BE CONSIDERED A VIOLATION OF APPLICABLE LAWS. PRUETT, FORD & ASSOCIATES, INC. ACCEPTS NO LIABILITY FOR ANY ERRORS OR OMISSIONS IN THIS DOCUMENT. THE USER ASSUMES ALL LIABILITY FOR ANY SUCH ERRORS OR OMISSIONS.