




KEY MAP

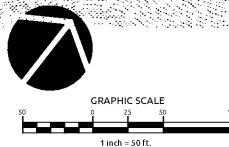

Order Plans @

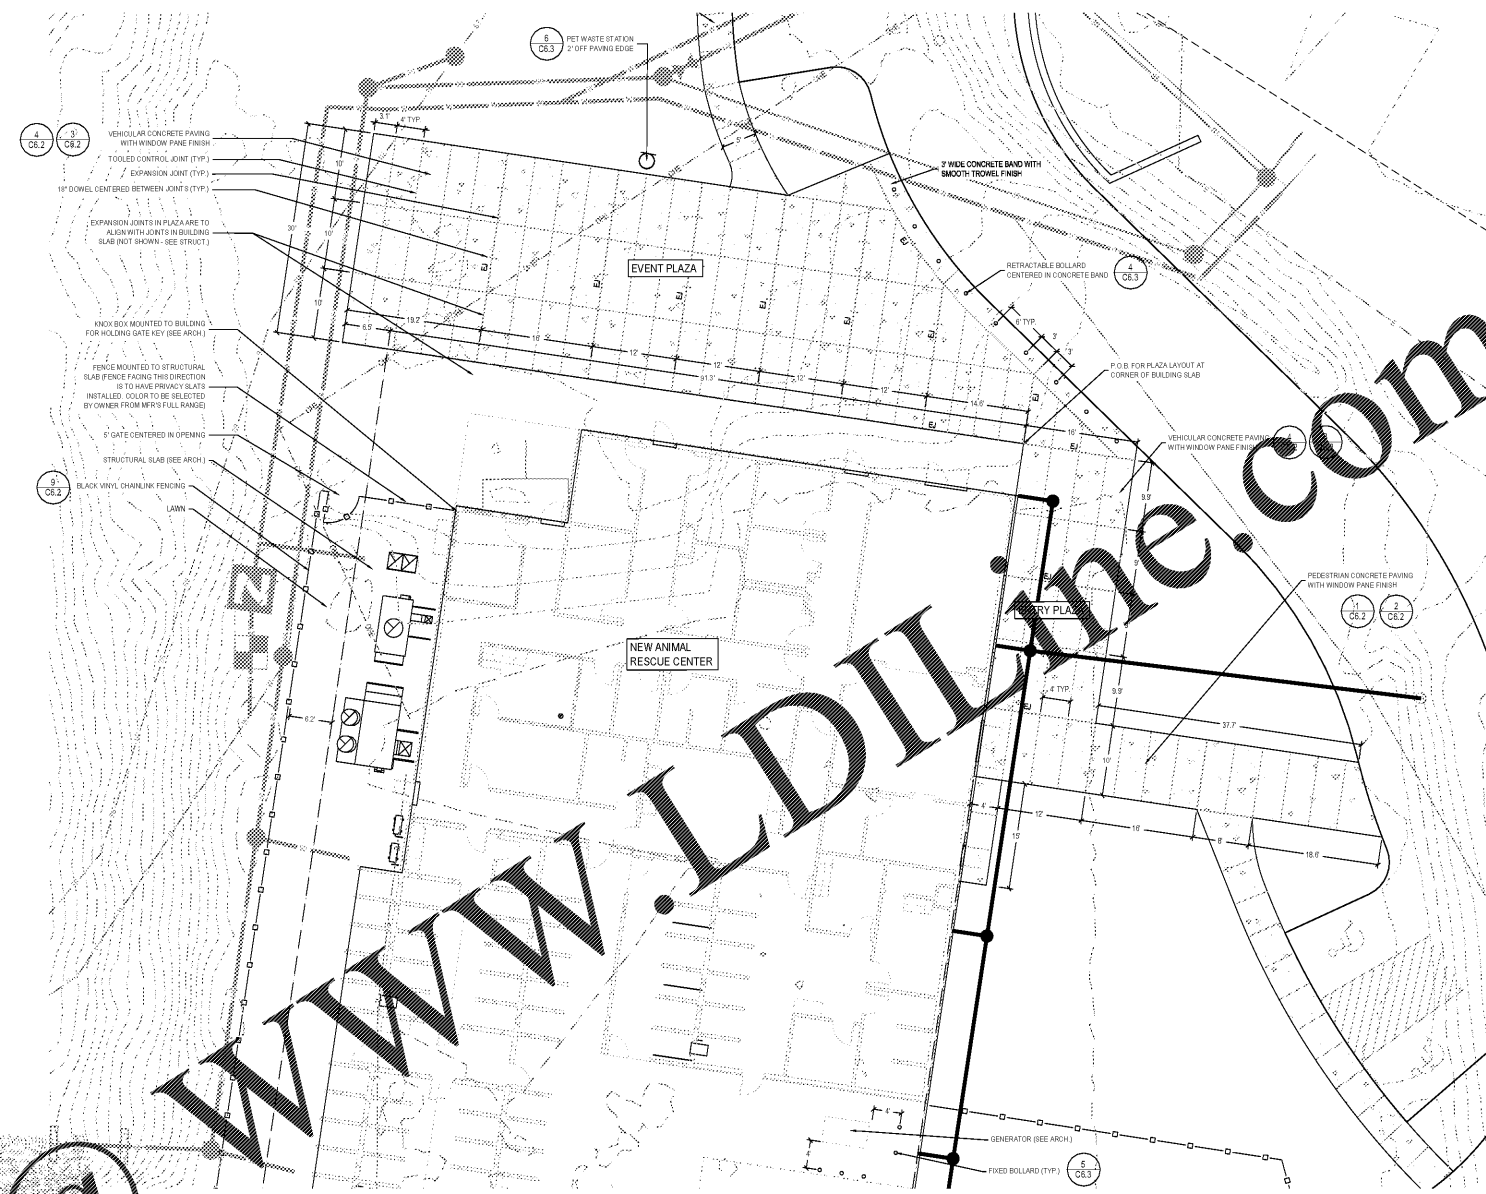

INSET #1

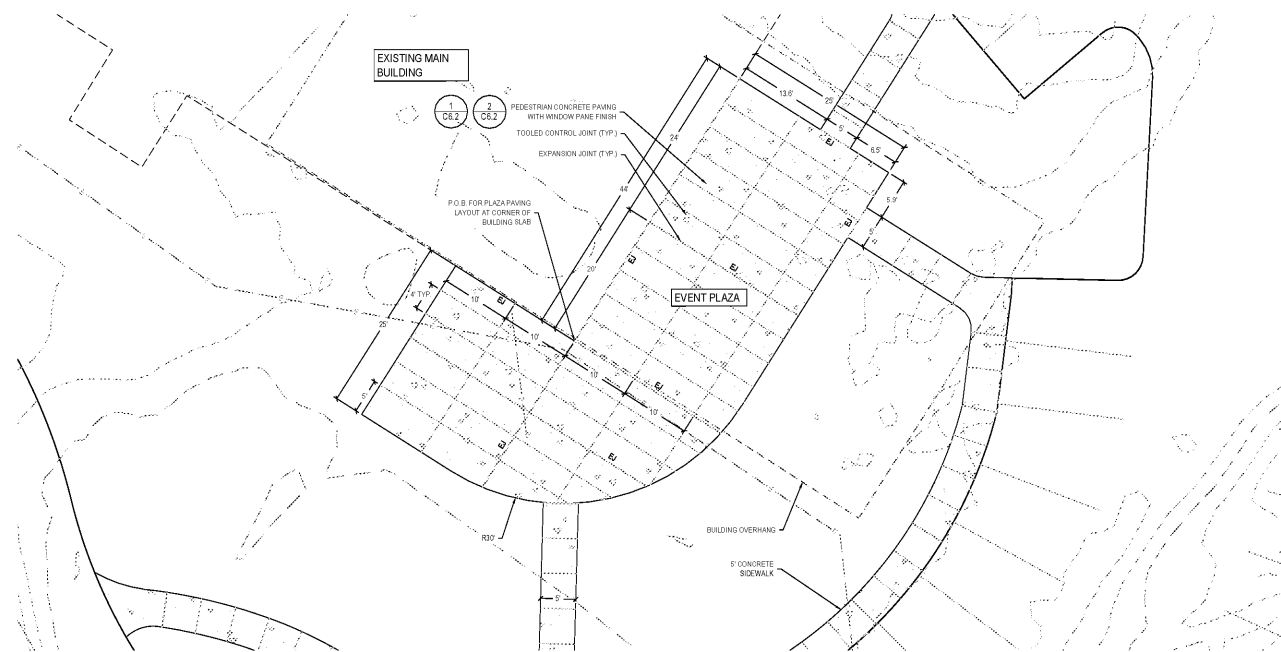

INSET #2

JACKSON COUNTY  
ANIMAL RESCUE CENTER AND GREEN ENERGY  
PARK  
DILLSBORO, NORTH CAROLINA

SHEET ISSUE NO.	DATE	DESCRIPTION	BY
1	9/2/2020	ISSUE FOR BID + PERMIT	WR



PRINCIPAL IN CHARGE: GARY WARNER  
PROJECT ARCHITECT: WR  
DRAWN BY: WR

SHEET TITLE:  
SITE PLAN  
INSETS

SHEET NO. PROJ. NO.  
02-191340

C2.3