



ALL DRAWINGS, SPECIFICATIONS, SCHEDULES, AND NOTATIONS ARE THE PROPERTY OF MCMILLAN PAZDAN SMITH ARCHITECTURE. THESE DRAWINGS ARE TO BE USED ONLY FOR THE PROJECT AND SITE SPECIFICALLY IDENTIFIED HEREIN. ANY REUSE, REPRODUCTION, OR MODIFICATION OF THESE DRAWINGS WITHOUT THE WRITTEN CONSENT OF MCMILLAN PAZDAN SMITH ARCHITECTURE IS STRICTLY PROHIBITED. THE CLIENT AGREES TO HOLD MCMILLAN PAZDAN SMITH ARCHITECTURE HARMLESS FROM AND AGAINST ALL CLAIMS, DAMAGES, LOSSES, AND EXPENSES, INCLUDING REASONABLE ATTORNEY'S FEES, ARISING FROM OR RESULTING FROM THE USE OF THESE DRAWINGS. THE CLIENT'S USE OF THESE DRAWINGS IS LIMITED TO THE PROJECT AND SITE SPECIFICALLY IDENTIFIED HEREIN. THE CLIENT'S USE OF THESE DRAWINGS FOR ANY OTHER PROJECT OR SITE IS STRICTLY PROHIBITED. THE CLIENT'S USE OF THESE DRAWINGS FOR ANY OTHER PROJECT OR SITE IS STRICTLY PROHIBITED.

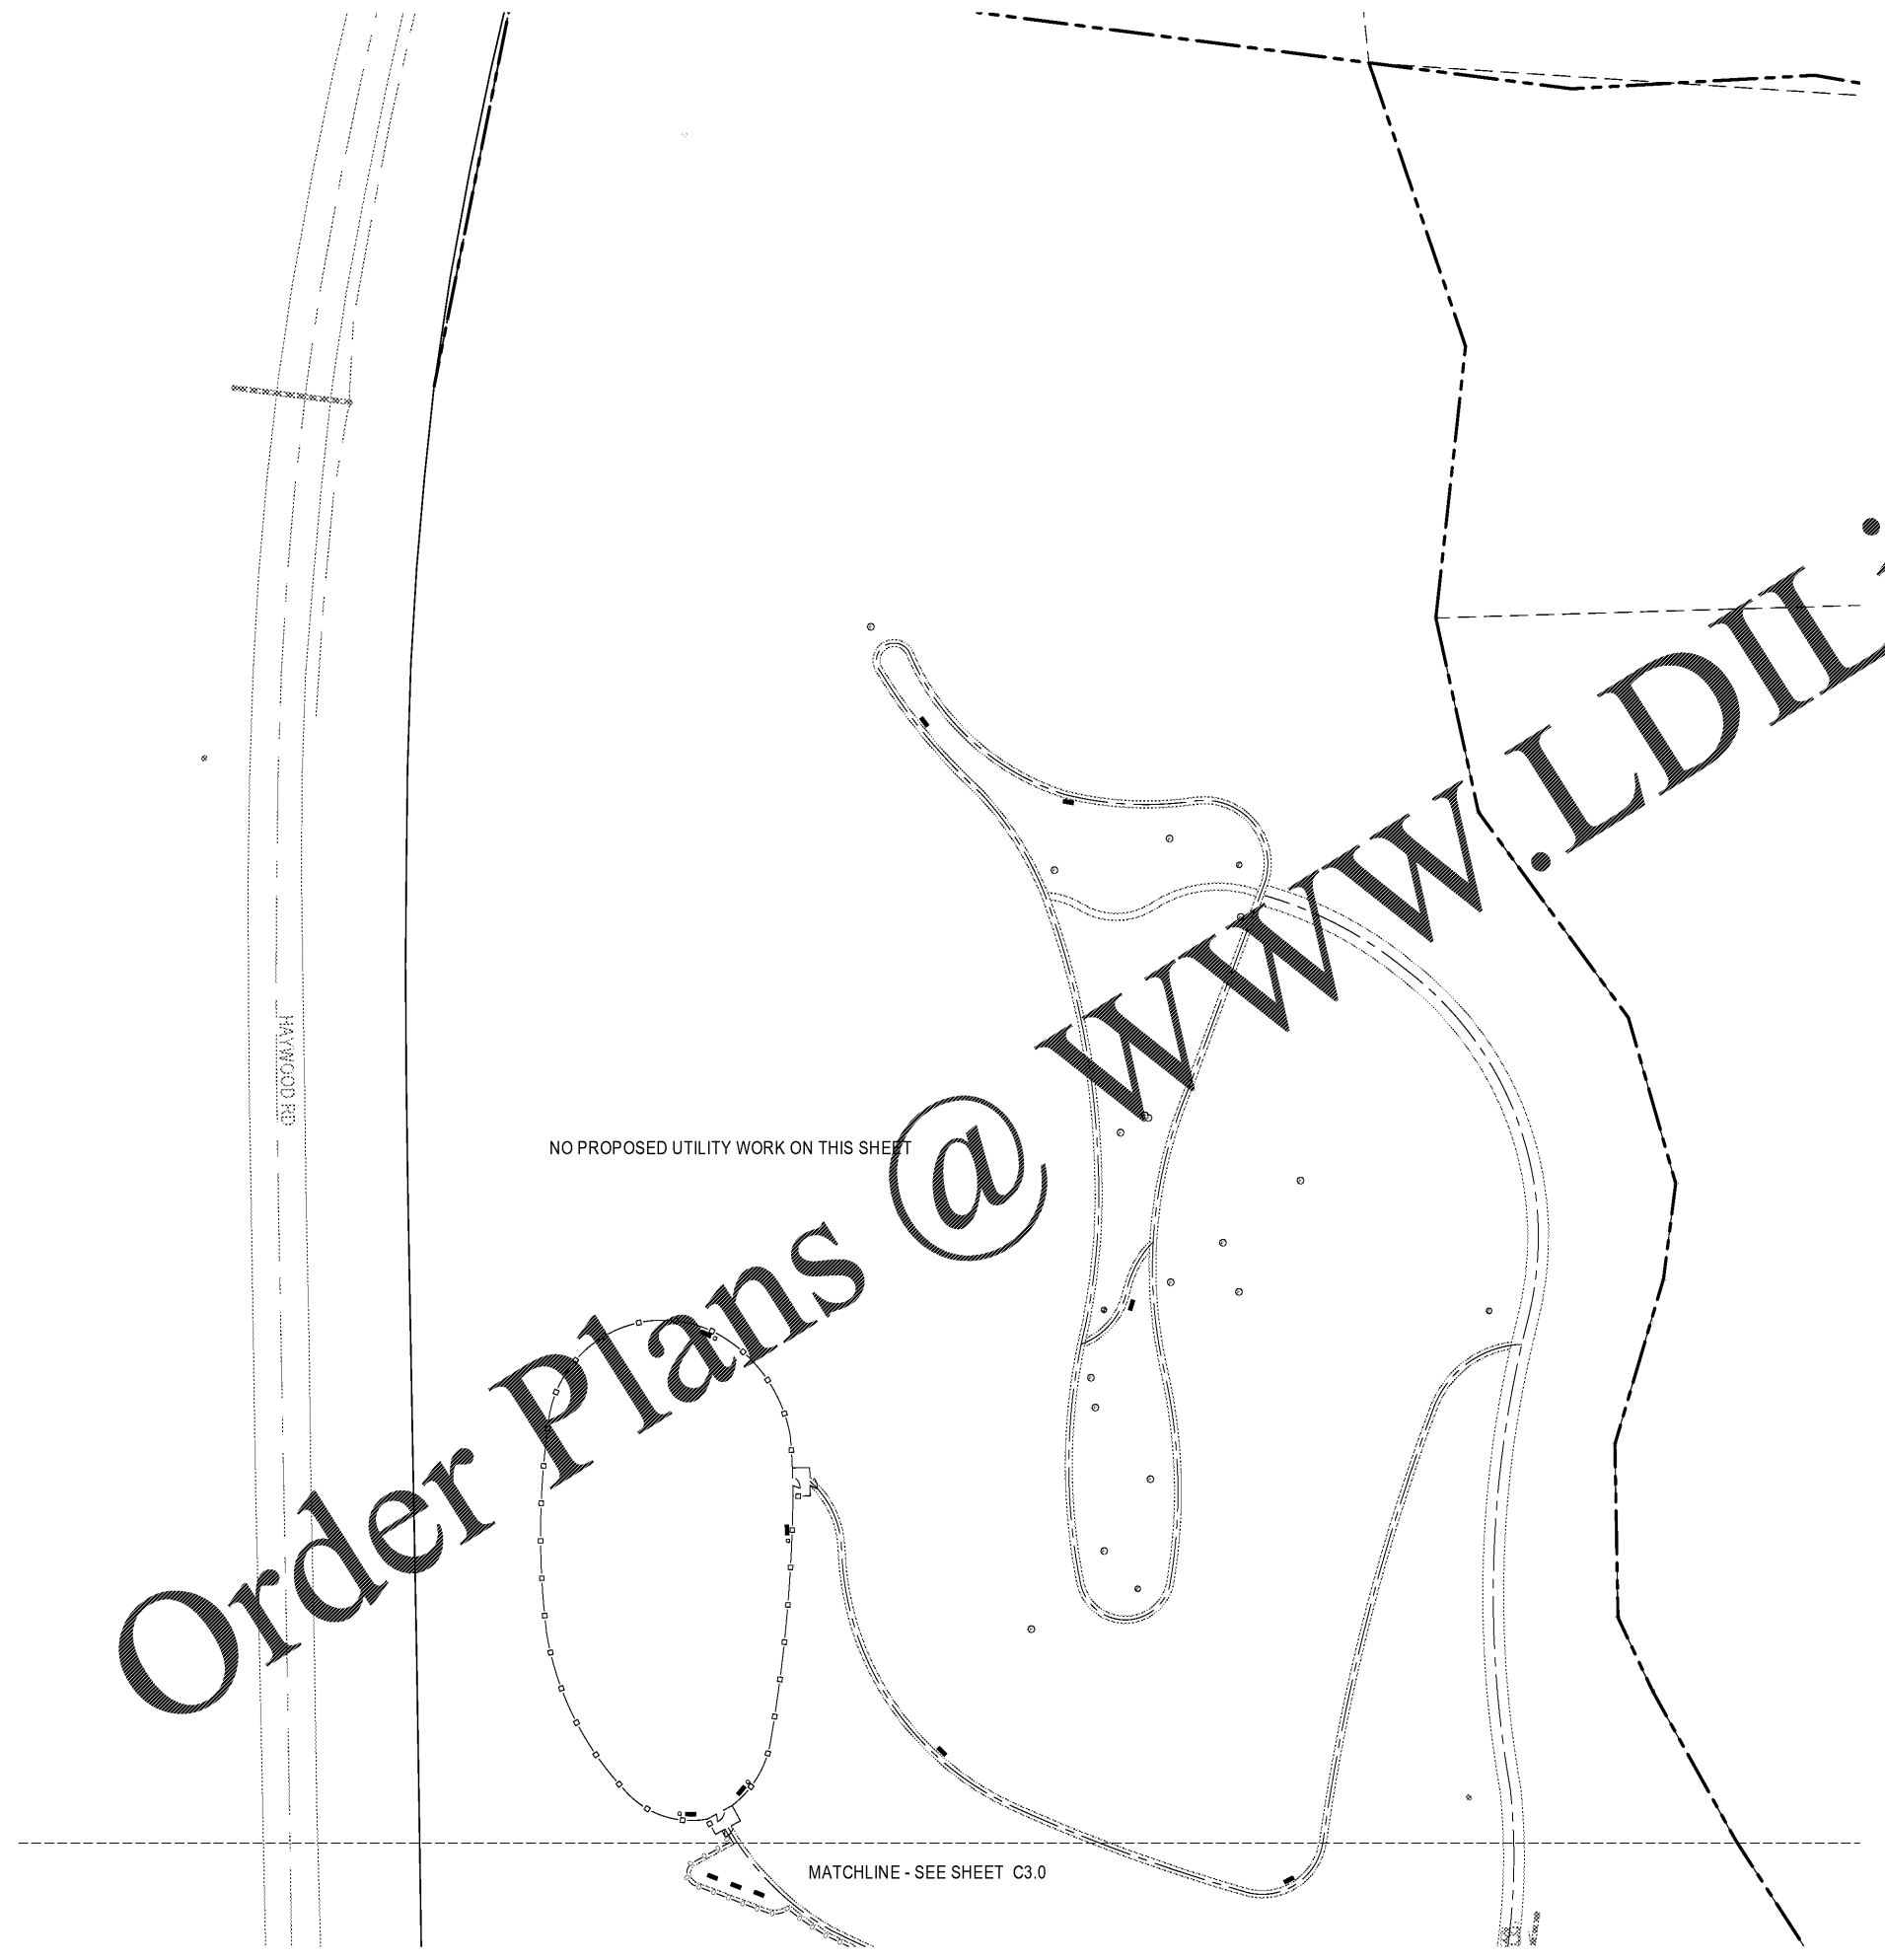

Order Plans @ [www.LDILine.com](http://www.LDILine.com)

NO PROPOSED UTILITY WORK ON THIS SHEET

MATCHLINE - SEE SHEET C3.0

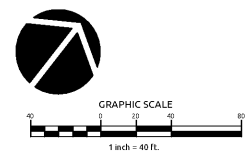

JACKSON COUNTY  
**ANIMAL RESCUE CENTER AND GREEN ENERGY PARK**  
 DILLSBORO, NORTH CAROLINA

SHEET ISSUE:			
NO.	DATE	DESCRIPTION	BY
1	9/2/2020	ISSUE FOR BID + PERMIT	WR



PRINCIPAL IN CHARGE: GARY WARNER  
 PROJECT ARCHITECT: WR  
 DRAWN BY: WR

SHEET TITLE:  
**UTILITY PLAN**

SHEET NO. C3.1  
 PROJ. NO. 02-191340