


CONSULTANT LOGO

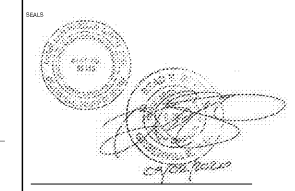

JACKSON COUNTY
ANIMAL RESCUE CENTER AND GREEN ENERGY
PARK
DILLSBORO, NORTH CAROLINA

SHEET ISSUE	NO.	DATE	DESCRIPTION	BY
	1	9/22/2020	ISSUE FOR BID + PERMIT	

PRINCIPAL IN CHARGE
PROJECT ARCHITECT
DRAWN BY
SHEET TITLE
EXTERIOR ELEVATIONS



SHEET NO.
A300

PROJ. NO.
015216.00


EXTERIOR MATERIAL SCHEDULE				
TAG NO.	ITEM	DESCRIPTION	COLOR/ FINISH	REMARKS
CMU-1	CONCRETE MASONRY UNIT	INTEGRALLY WATERPROOFED, SCORED CMU, PRIME AND TWO TOP COATS, REFER TO STRUCTURAL DOCUMENTS	PNT-4 AND PNT-6 / 6:1 PER FINISH SCHEDULE	
FCS-2	FIBER CEMENT SIDING	BOARD AND BATTEN FIBER CEMENT SIDING, BOARDS ARE SHOWN 4" X 8", BATTENS ARE SHOWN 2 1/2"	PNT-3 PER FINISH SCHEDULE	
MBS-1	METAL BUILDING SYSTEM ROOF PANEL	METAL BUILDING SYSTEM STANDING SEAM METAL ROOF PANEL, 24 GAUGE	COLOR TO BE SELECTED BY ARCH FROM MANUF. FULL RANGE	COORDINATE W/ METAL BUILDING SYSTEM MFR
MBS-2	METAL BUILDING SYSTEM GUTTER	METAL BUILDING SYSTEM FORMED METAL GUTTER, 6" X 6" (MIN), 22 GAUGE THK	COLOR TO BE SELECTED BY ARCH FROM MANUF. FULL RANGE	COORDINATE W/ METAL BUILDING SYSTEM MFR
MBS-3	METAL BUILDING SYSTEM EAVE STRUT AND EXPOSED PURLINS, MISC STEEL	METAL BUILDING SYSTEM EAVE STRUT, 22 GAUGE THK; CANOPY AND MISC EXPOSED STEEL PER STRUCTURAL	PNT-5 PER FINISH SCHEDULE	COORDINATE W/ METAL BUILDING SYSTEM MFR
MBS-4	METAL BUILDING SYSTEM DOWNSPOUT	METAL BUILDING SYSTEM 5 NCH DIA. METAL DOWNSPOUT, 22 GAUGE THK	COLOR TO BE SELECTED BY ARCH FROM MANUF. FULL RANGE	COORDINATE W/ METAL BUILDING SYSTEM MFR
MBS-7	METAL BUILDING SYSTEM STEEL COLUMN + BASE PLATE	METAL BUILDING SYSTEM STEEL COLUMN AND BASE PLATE, GALVANIZED, SIZE AND LOCATIONS DETERMINED BY METAL BUILDING SYSTEM MFR	PNT-5 AND PNT-7 PER FINISH SCHEDULE	COORDINATE W/ METAL BUILDING SYSTEM MFR

BATTEN NOTES


- VERTICAL BATTENS ARE DIMENSIONED FROM THE CENTER OF EACH BATTEN, CENTERED ON EACH FIBER CEMENT PANEL JOINT
- HORIZONTAL BATTENS ARE DIMENSIONED FROM THE EDGE OF BATTEN TO ALIGN WITH EDGE OF FIBER CEMENT PANEL. SEE DETAILS.
- ADDITIONAL VERTICAL BATTENS ARE SHOWN DIMENSIONED FROM THE CENTER OF EACH BATTEN. SEE ELEVATIONS FOR LOCATIONS.

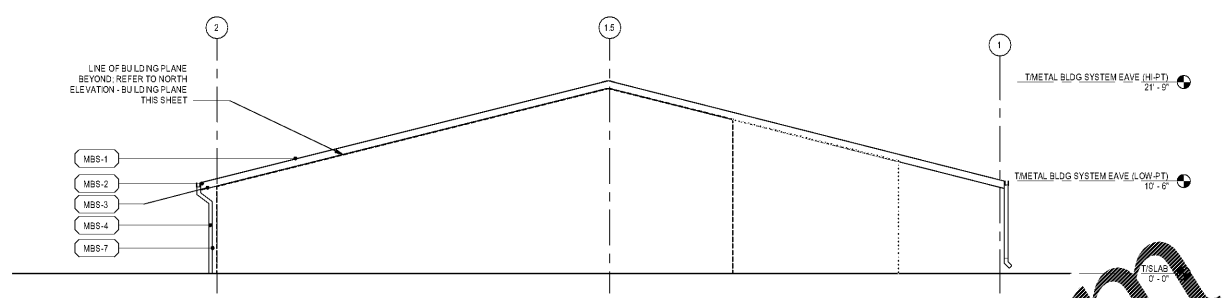 


D1 NORTH ELEVATION METAL BUILDING SYSTEM
1/8" = 1'-0"

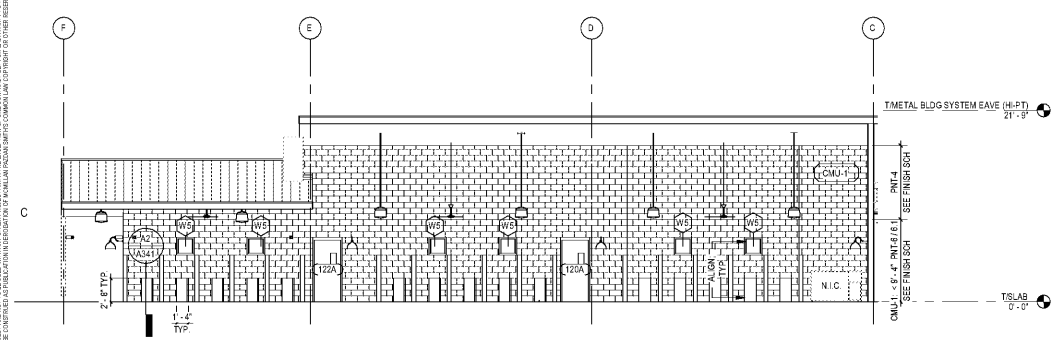


C1 ADOPTION KENNELS EAST ELEVATION
1/8" = 1'-0"

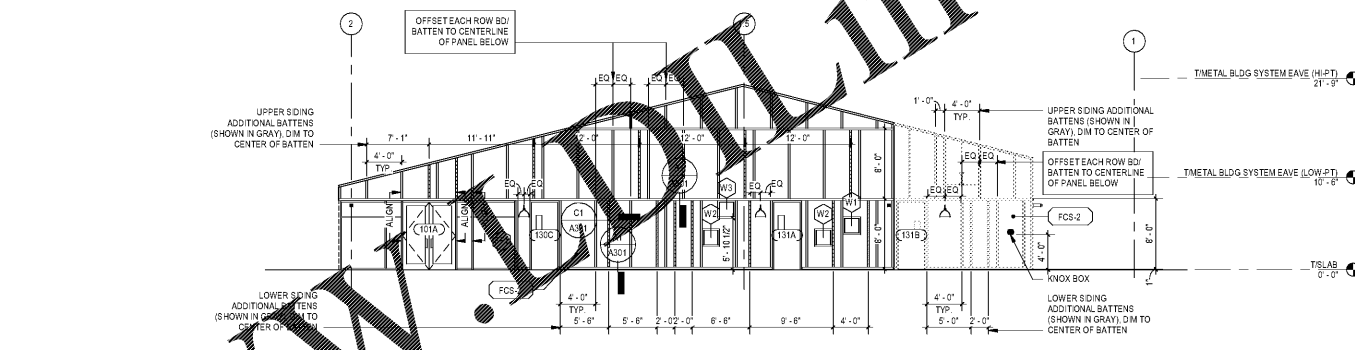


C1 NORTH ELEVATION BUILDING PLANE
1/8" = 1'-0"

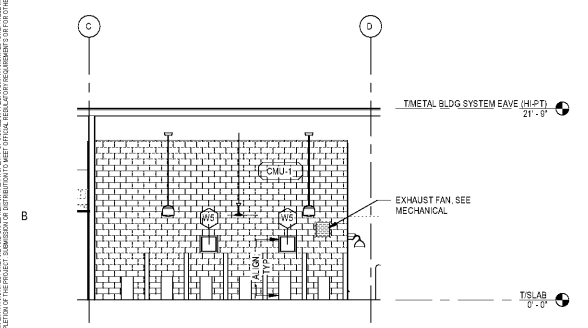

B1 SHORT TERM HOLDING EXTERIOR ELEVATION
1/8" = 1'-0"

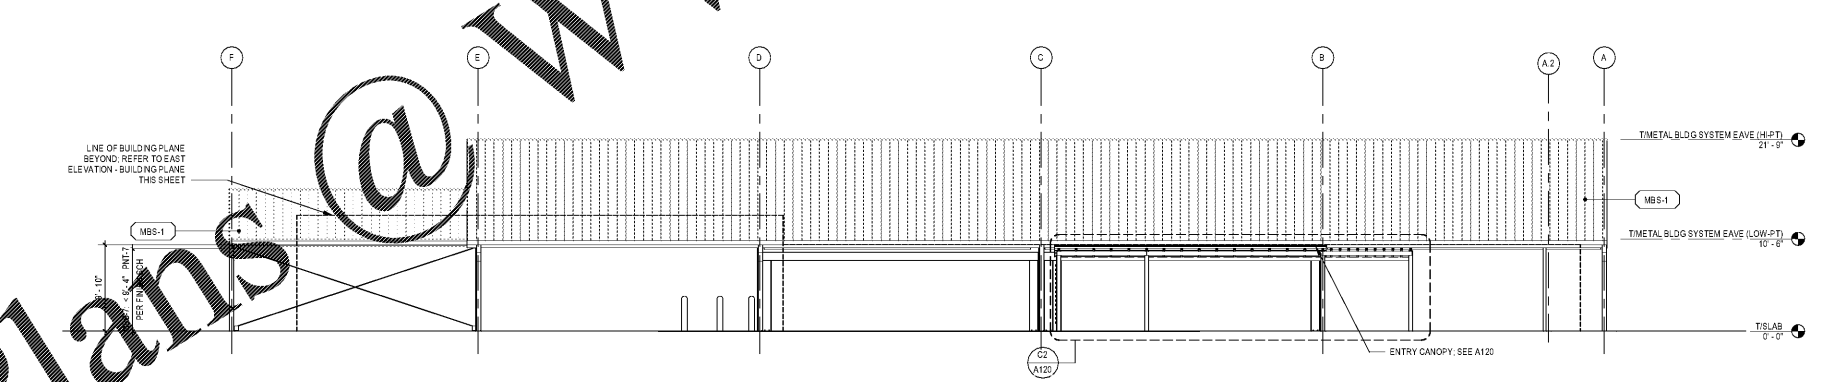

B2 EAST ELEVATION METAL BUILDING SYSTEM
1/8" = 1'-0"

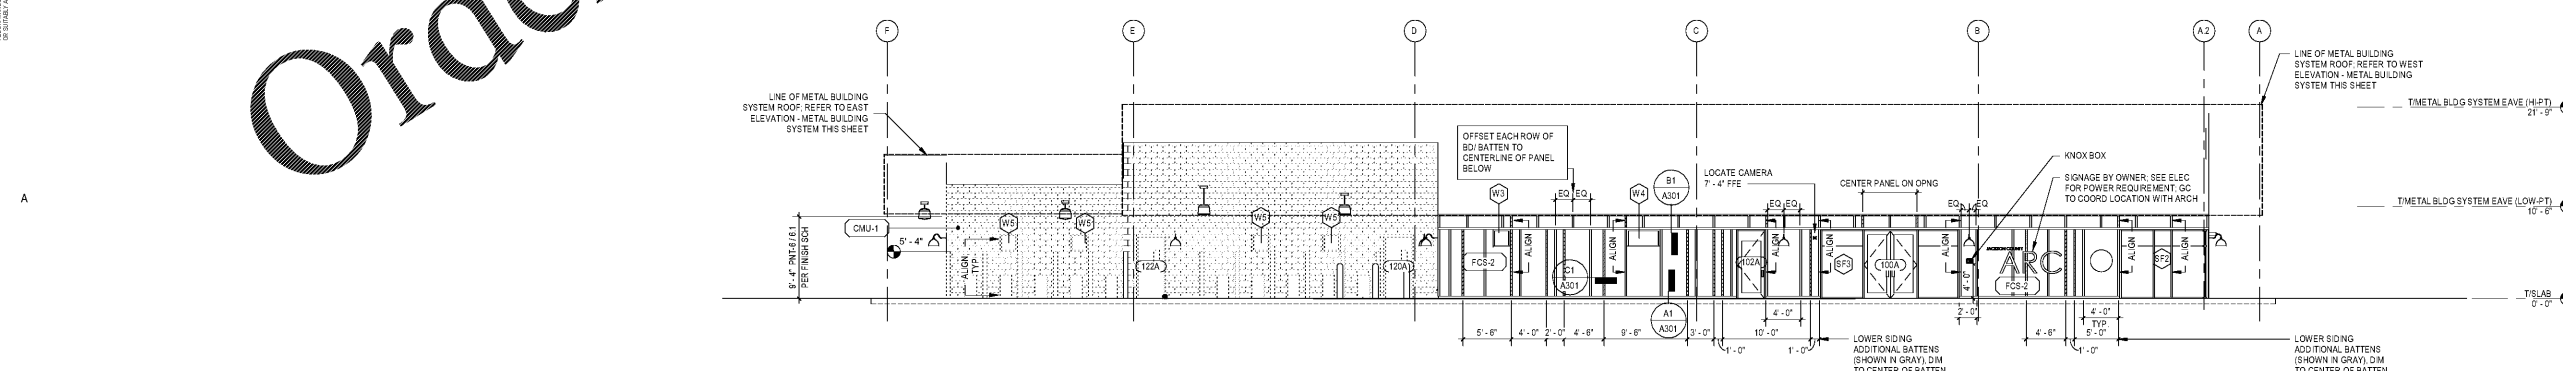

A2 EAST ELEVATION BUILDING PLANE
1/8" = 1'-0"

Order Plans @ WWW.WDPLine.com