


BELL & ASSOCIATES
ARCHITECTS
 ALAN BELL, DOUG ELKINS
 MARK SMITH, & TROY BELL
 alanbellarchitect.com
 128 LOYVEN ROAD
 CARROLLTON, GEORGIA 30117
 PHONE (770) 850-8656 FAX (770) 850-6066

REVISIONS	BY
△ 8/19/2020	TJB


NEW RESTAURANT FOR:
STARBUCKS
 WILSON, NORTH CAROLINA

CONTRACTOR SHALL VERIFY ALL CONDITIONS AND DIMENSIONS BEFORE EXECUTING ANY WORK. THIS DOCUMENT IS THE SOLE PROPERTY OF ALAN BELL ARCHITECT AND SHALL NOT BE COPIED IN WHOLE OR IN PART WITHOUT EXPRESSED WRITTEN CONSENT FROM ALAN BELL ARCHITECT.

DATE : 8/19/2020
 SCALE : AS NOTED
 JOB NO. : XXXXXX
 SHEET
A-4
 OF 7 SHEETS

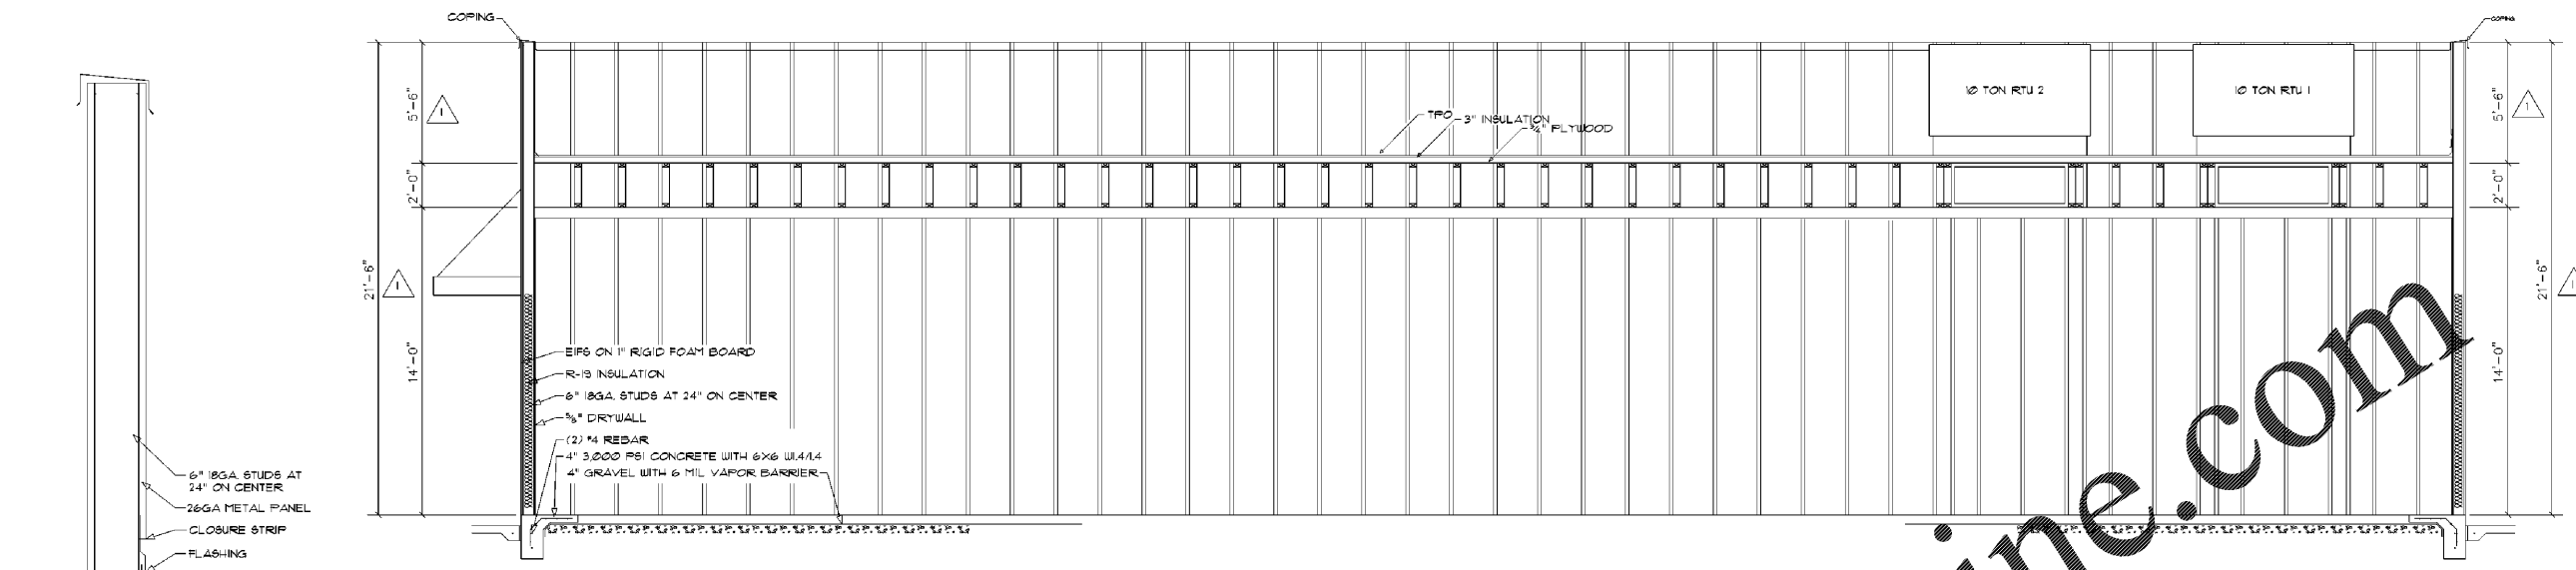

BUILDING SECTION
 1/2"=1'-0"

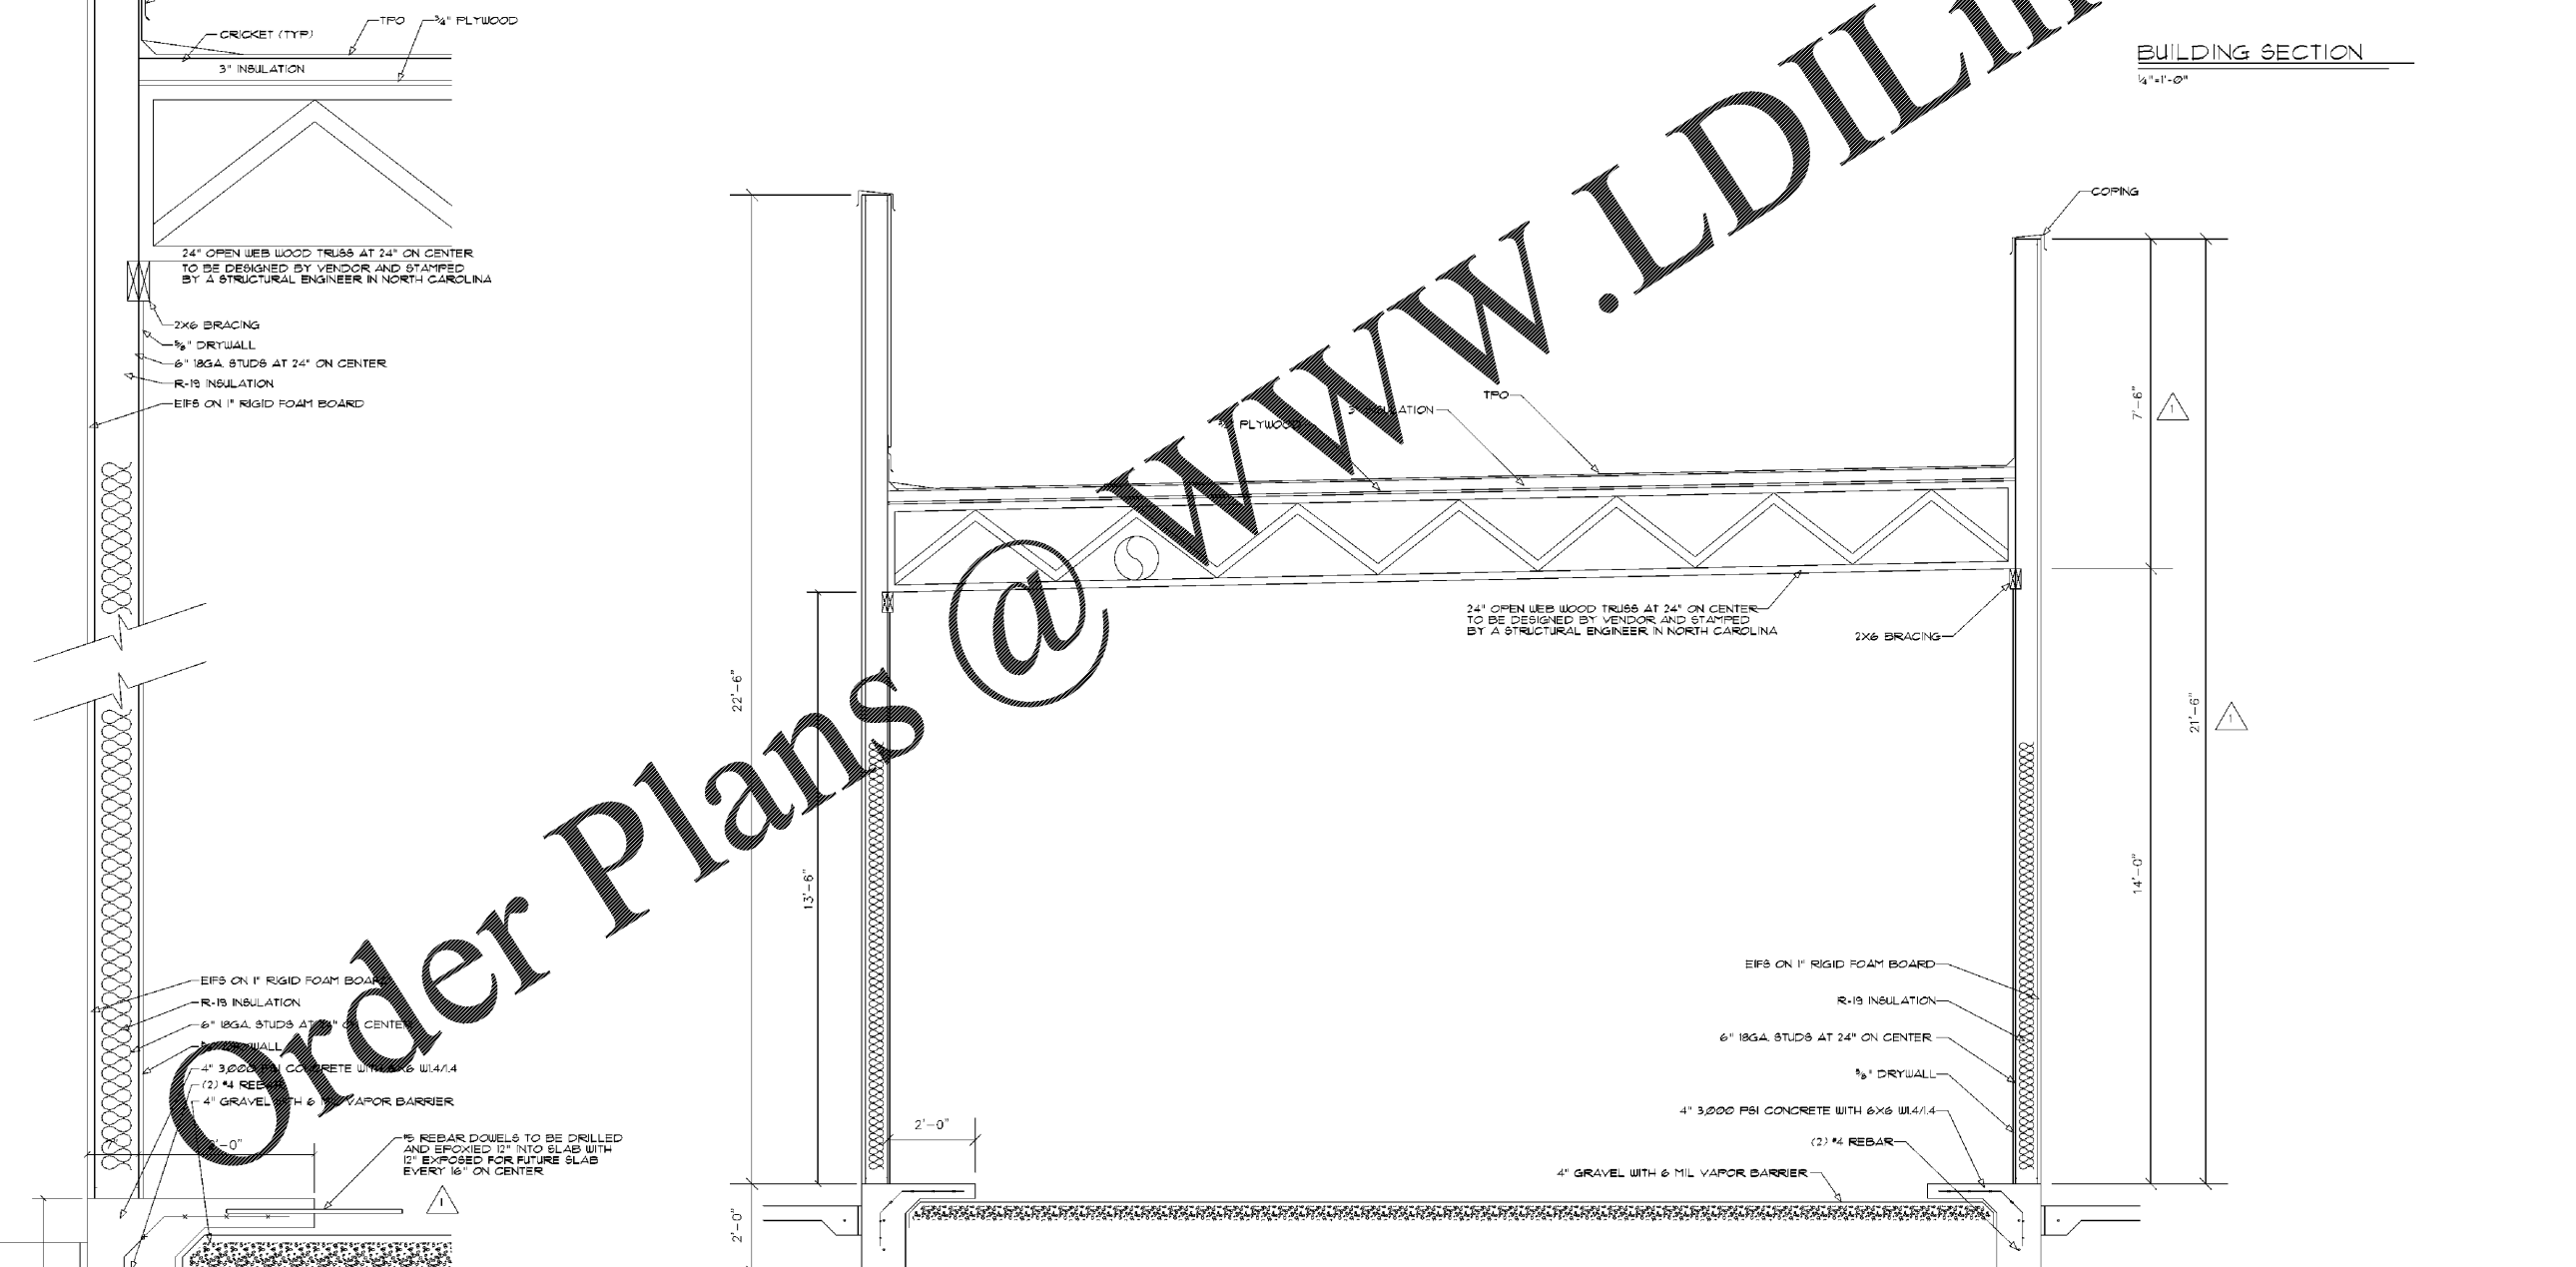

BUILDING SECTION
 1/2"=1'-0"



WALL SECTION
 1"=1'-0"

Order Plans @ www.LDILine.com