

Client:

McCormack Baron Salazar

720 Olive St Suite 2500

St. Louis, MO 63101

Issues and Revisions

△	Date	Issued / Revised
1	3/16/2020	50% CONSTRUCTION DOCS
2	5/15/2020	80% CONSTRUCTION DOCS
3	7/13/2020	PERMIT SUBMISSION

©2020 LaQuatra Bonci Associates Drawings, written material, and design concepts shall not be used or reproduced in whole or part in any form or format without prior written consent of LaQuatra Bonci Associates. Do not scale drawings. Use given dimensions only. If not shown, verify correct dimensions with the Architect. Contractor shall check and verify all dimensions and conditions at job site.

Seal

LRK Project Number: 01.15100.43

LBA Project Number: 20010

Project Name:

South City CNI Phase 4



Memphis TN

Drawing Name:

Site Plan (BLOCK J & K)

Drawn By: JL, ML


Checked By: JH

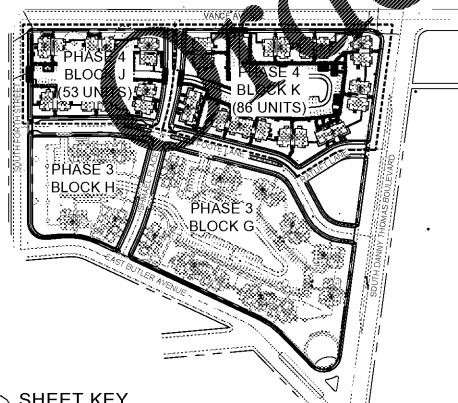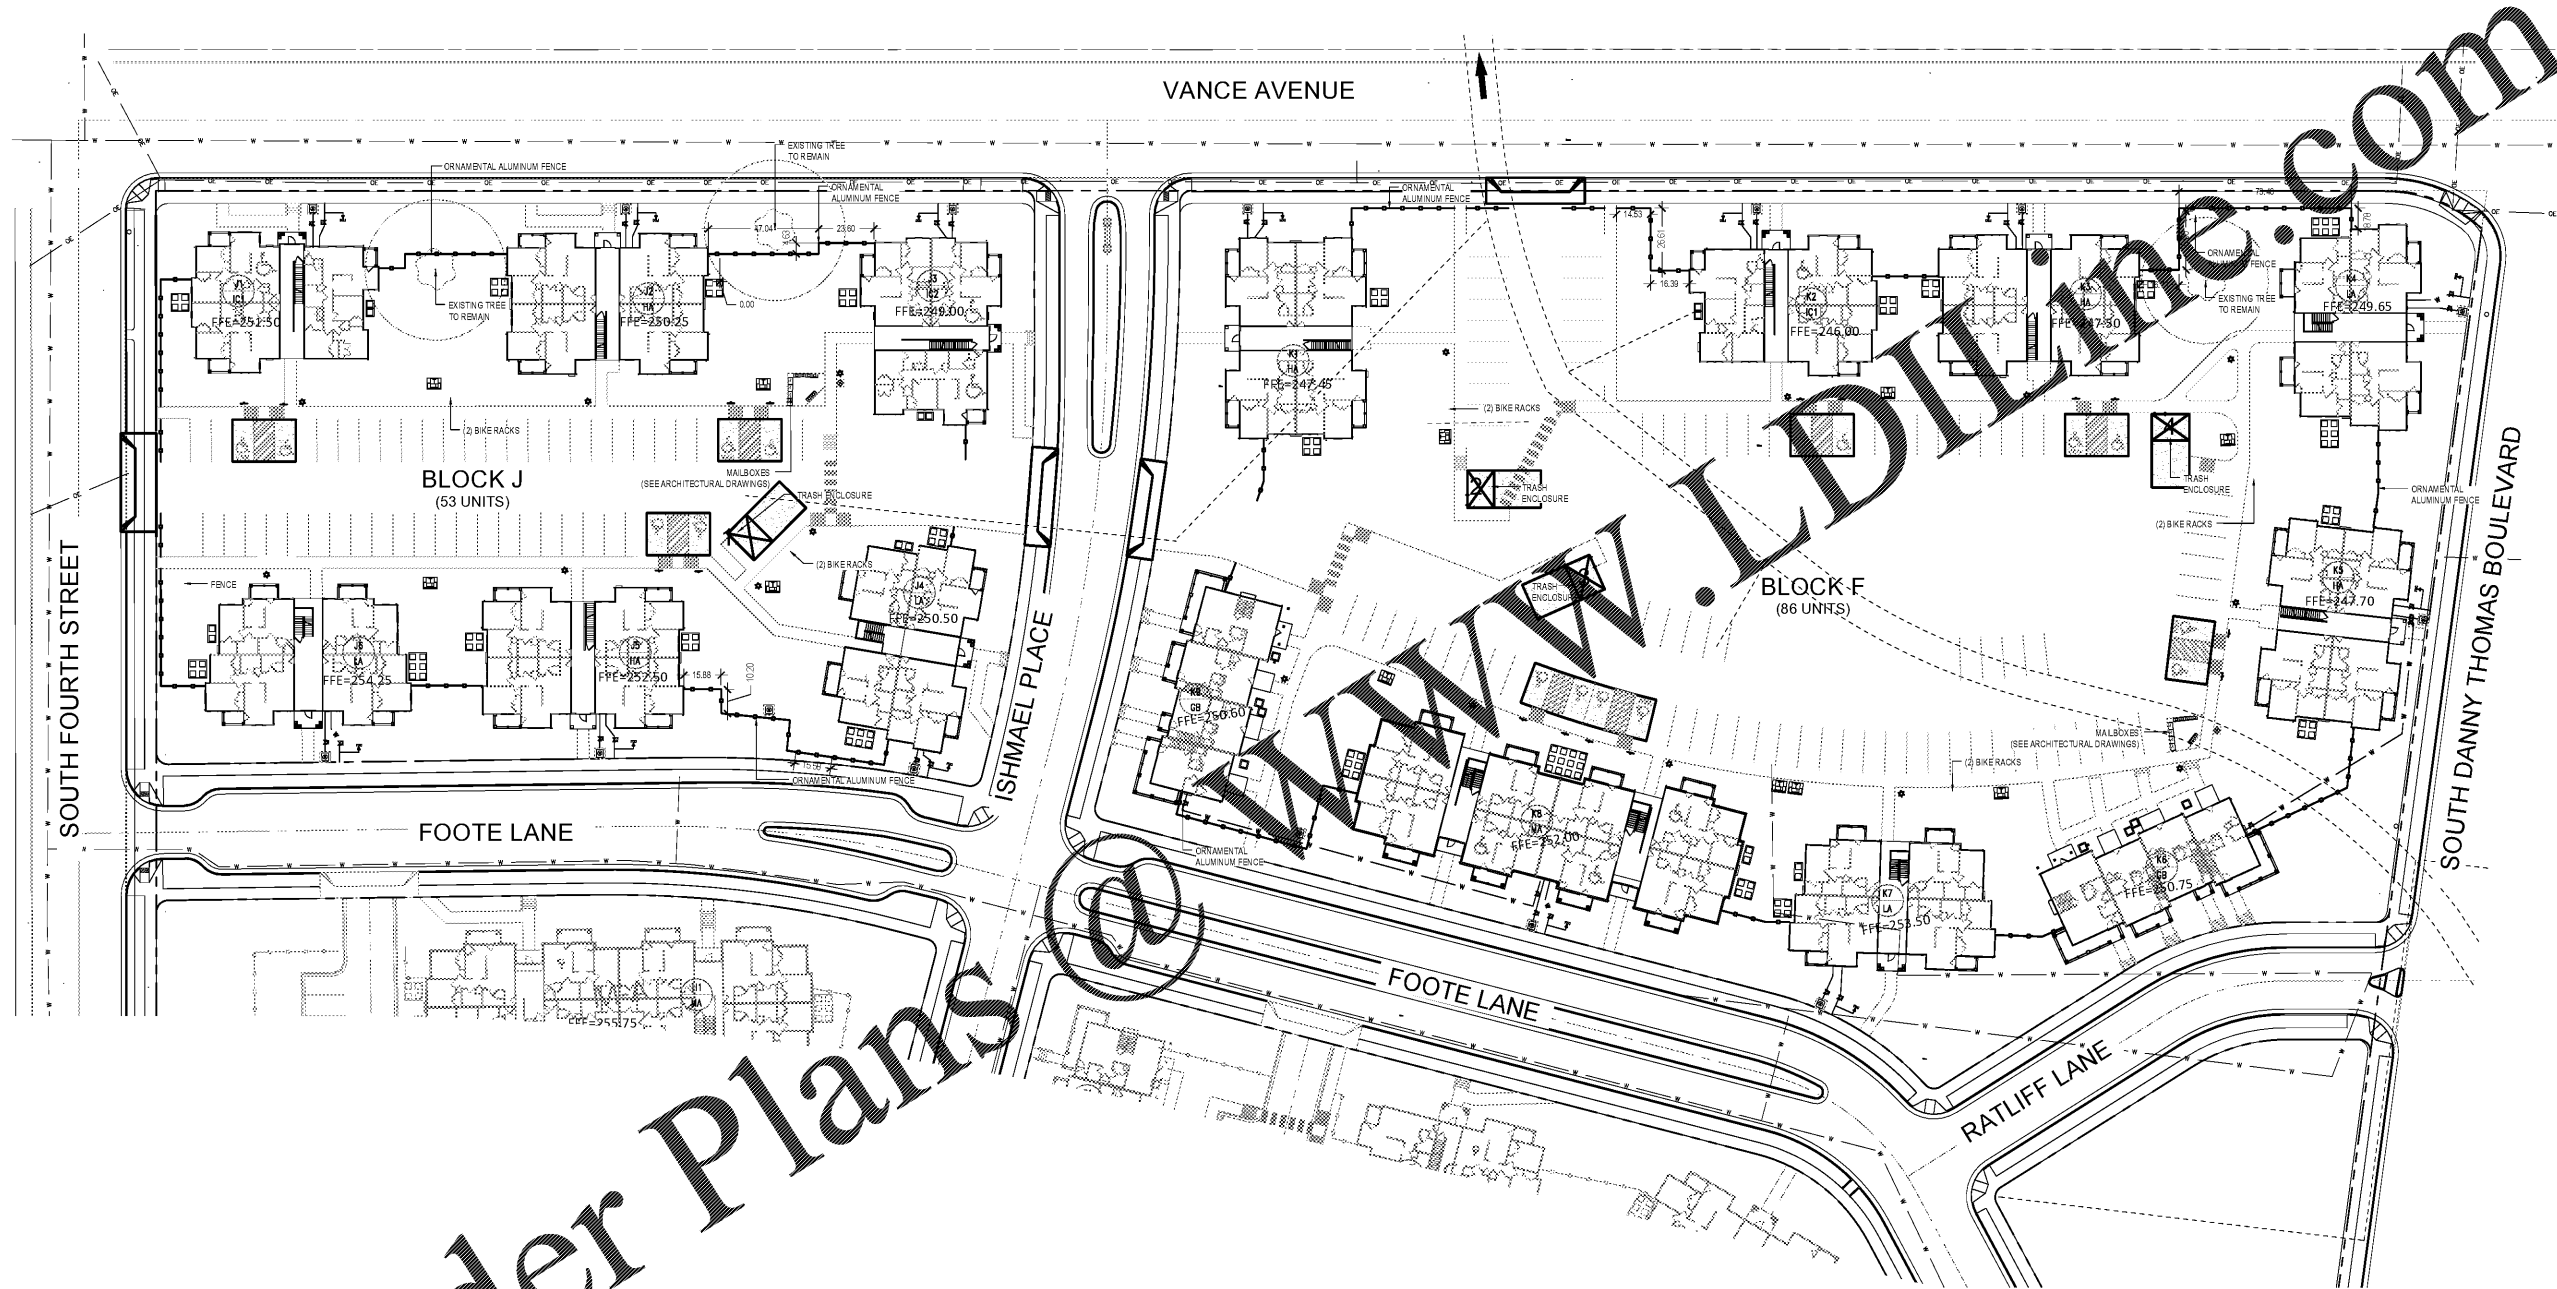

NOTES:

1. REFER TO CIVIL DRAWINGS FOR PROPOSED GRADES, AND ACCURATE LOCATION OF PROPOSED UTILITIES.
2. REFER TO CIVIL DRAWINGS FOR MALBOX DETAILS.
3. INSTALLATION OF STREET TREES INCLUDED UNDER SEPARATE CONTRACT FOR PUBLIC IMPROVEMENTS

SHEET KEY Scale: 1" = 20' - 0"

 

L-1