




14 MA/LA STAIR - THIRD FLOOR PLAN  
SCALE 1/2" = 1'-0"

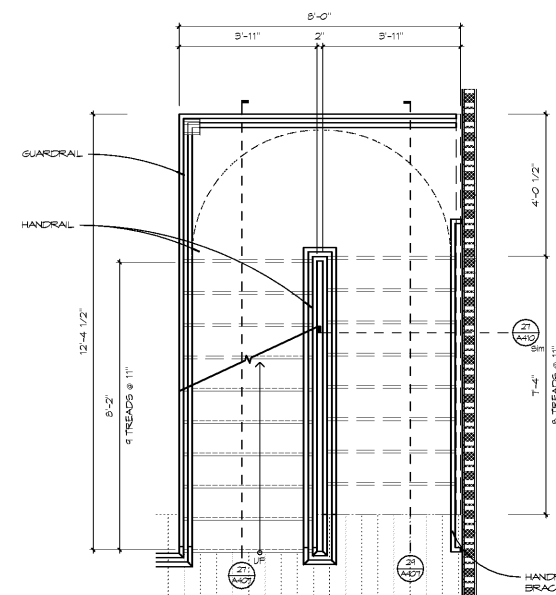


16 MA/LA STAIR - SECOND FLOOR PLAN  
SCALE 1/2" = 1'-0"

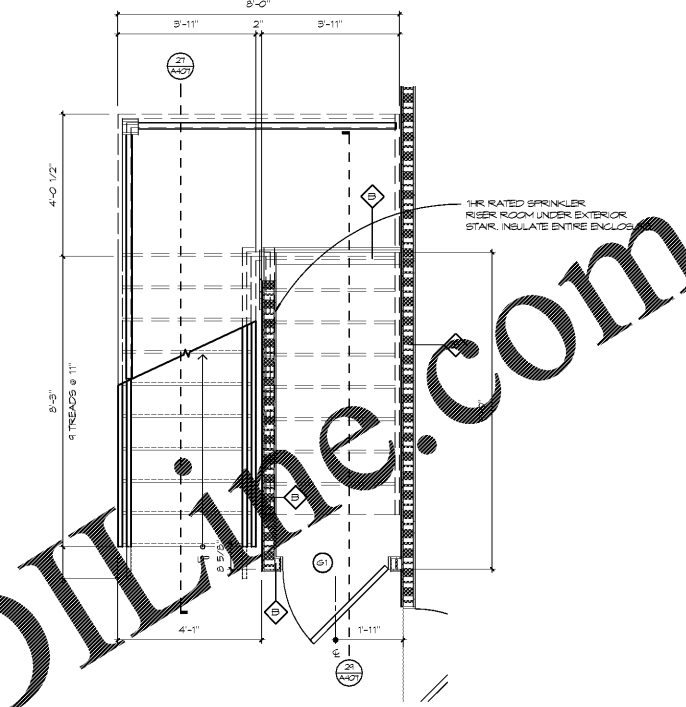

17 MA/LA STAIR - GROUND FLOOR PLAN  
SCALE 1/2" = 1'-0"

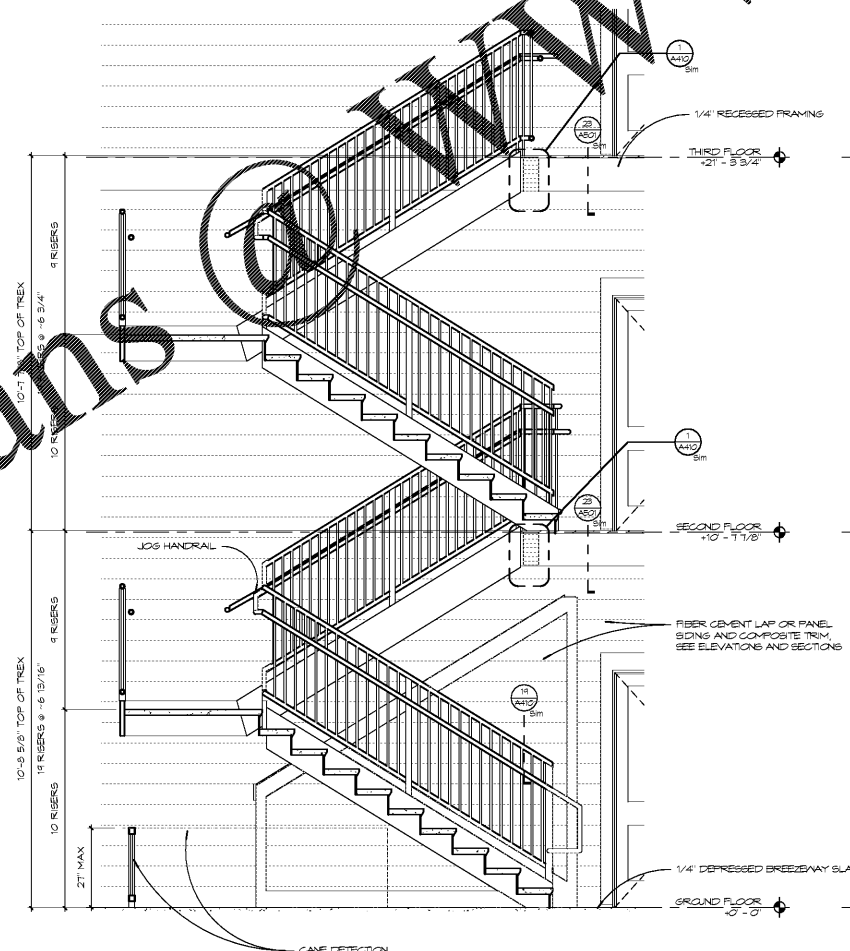

27 BLDG MA/LA STAIR SECTION 2  
SCALE 1/2" = 1'-0"

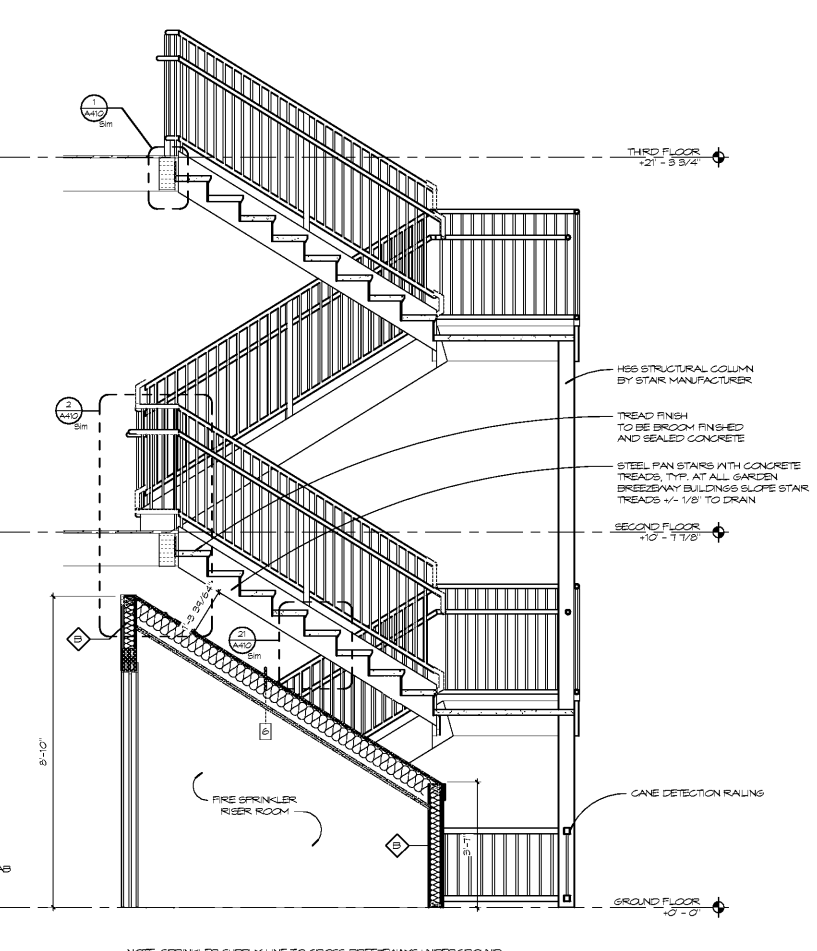

29 BLDG MA/LA STAIR SECTION 1  
SCALE 1/2" = 1'-0"

Order Plans

WWW.LDKLINE.COM



Architecture Planning Interiors Research  
50 South B.B. King Boulevard  
Memphis, Tennessee 38103  
Telephone 901.521.1440  
Fax 901.525.2760  
E-mail info@lrk.com

Client:  
**McCormack Baron Salazar**

720 Olive St Suite 2500  
St. Louis, MO 63101


Issues and Revisions

Date	Issued / Revised
3/16/2020	50% CONSTRUCTION DOCS
5/18/2020	80% CONSTRUCTION DOCS
7/13/2020	PERMIT SUBMISSION

BUILDING ADDRESSES

TITLE 02D	442, 444, 446, 448 RATLIFF LANE 324, 236, 238, 330 SHAMMEL PLACE
TITLE 01A	378, 448 VANCE AVE 346, 364 FOOT LANE 388 S DANNY THOMAS BLVD
TITLE 01C	368, 481 VANCE AVE 378 SHAMMEL PLACE
TITLE 01A	321 SHAMMEL PLACE 400, 380 FOOT LANE 345 S DANNY THOMAS BLVD
TITLE 01A	402, 406 FOOT LANE

©2020 LRK, Inc.  
Drawings, written material, and design concepts shall not be used or reproduced in whole or part in any form or format without prior written consent of LRK, Inc. Do not scale drawings. Use given dimensions only. If not shown, verify correct dimensions with the Architect. Contractor shall check and verify all dimensions and conditions of job site.

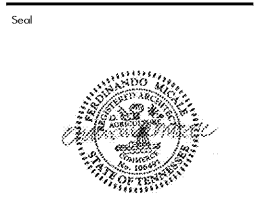

LRK Project Number: 01.15100.43

Project Name:  
**South City CNI Phase 4**  
Memphis TN

Drawing Name:  
**BLDG MA/LA - STAIR PLANS & SECTIONS**

Drawn By: ADB  
Checked By: HJU

**A407**