


14 GB - SECOND FLOOR RCP
SCALE: 1/4" = 1'-0"

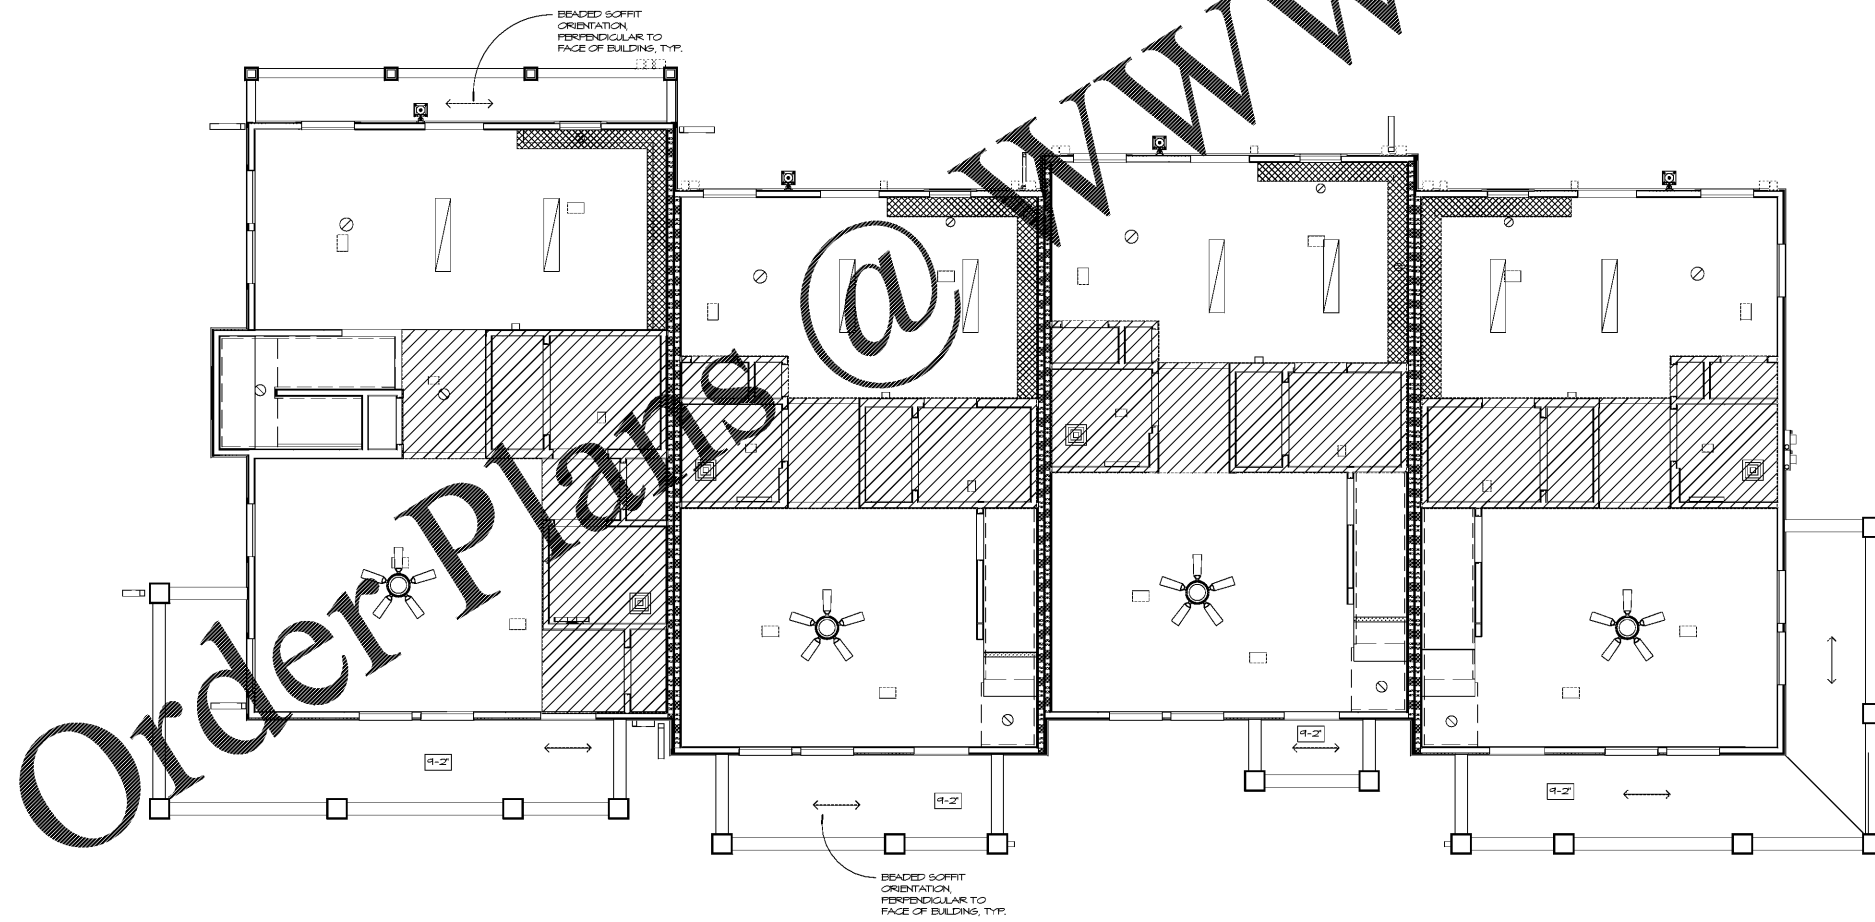

26 GB - GROUND FLOOR RCP
SCALE: 1/4" = 1'-0"

- REFLECTED CEILING PLAN NOTES:**
1. PROVIDE CONTINUOUS OPTIMIZED ASSEMBLY EDGEO SOFFITS AT GARDEN APARTMENTS. SEE FIRE SEPARATION DETAILS.
 2. AT TOPHOUSE UNITS, PROVIDE ATTIC ACCESS ABOVE THE SECOND FLOOR HALLWAY. GC TO COORDINATE ACCESS PANEL LOCATION WITH TRUSS LAYOUT.
 3. FLOOR CEILING AND ROOF SOFFITS TO BE BEADED VINYL SOFFIT, TYP.
 4. LIGHT FIXTURES LOCATIONS ARE DIAGRAMATIC. CENTER FANS IN ROOMS. CENTER SINK LIGHTS ABOVE SINK AND LOCATE IN SOFFIT.
 5. REFER TO ELECTRICAL DRAWINGS FOR LIGHTING AND ELECTRICAL FIXTURE DETAILS AND SCHEDULES.
 6. REFER TO MECHANICAL DRAWINGS FOR ALL SUPPLY AND RETURN REGISTER LOCATIONS AND SCHEDULES.

- 1'-6" SOFFIT, 6'-7" AT UFAS UNITS
- 9'-0" SOFFIT
- GROUND FLOOR: 9'-0 1/2' CEILING
SECOND FLOOR: 8'-0", TYP.



Architecture Planning Interiors Research
50 South B.B. King Boulevard
Memphis, Tennessee 38103
Telephone 901 521 1440
Fax 901 525 2760
E-mail info@lrk.com

Client:
McCormack Baron Salazar

720 Olive St Suite 2500
St. Louis, MO 63101

Issues and Revisions

Date	Issued / Revised
3/16/2020	50% CONSTRUCTION DOCS
5/18/2020	80% CONSTRUCTION DOCS
7/13/2020	PERMIT SUBMISSION

BUILDING ADDRESSES

TYPE G-2	442, 444, 446, 448 RATLIFF LANE 324, 286, 288, 330 ISHAMEL PLACE
TYPE L-1	378, 448 VANCE AVE 384, 384 FOOTE LANE 338 S DANNY THOMAS BLVD
TYPE L-2	268, 481 VANCE AVE 315 ISHAMEL PLACE
TYPE L-3	321 ISHAMEL PLACE 450, 390 FOOTE LANE 345 S DANNY THOMAS BLVD
TYPE M-1	402, 406 FOOTE LANE

©2020 LRK, Inc.
Drawings, whether partial, and design concepts shall not be used or reproduced in whole or part in any form or format without prior written consent of LRK, Inc. Do not scale drawings. Use given dimensions only. If not shown, verify correct dimensions with the Architect. Contractor shall check and verify all dimensions and conditions of job site.



LRK Project Number: 01.15100.43

Project Name:
South City CNI Phase 4
Memphis TN

Drawing Name:
REFLECTED CEILING PLANS

Drawn By: ADB
Checked By: HJU

GB-A111