


14 HA - SECOND FLOOR RCP
SCALE: 3/16" = 1'-0"

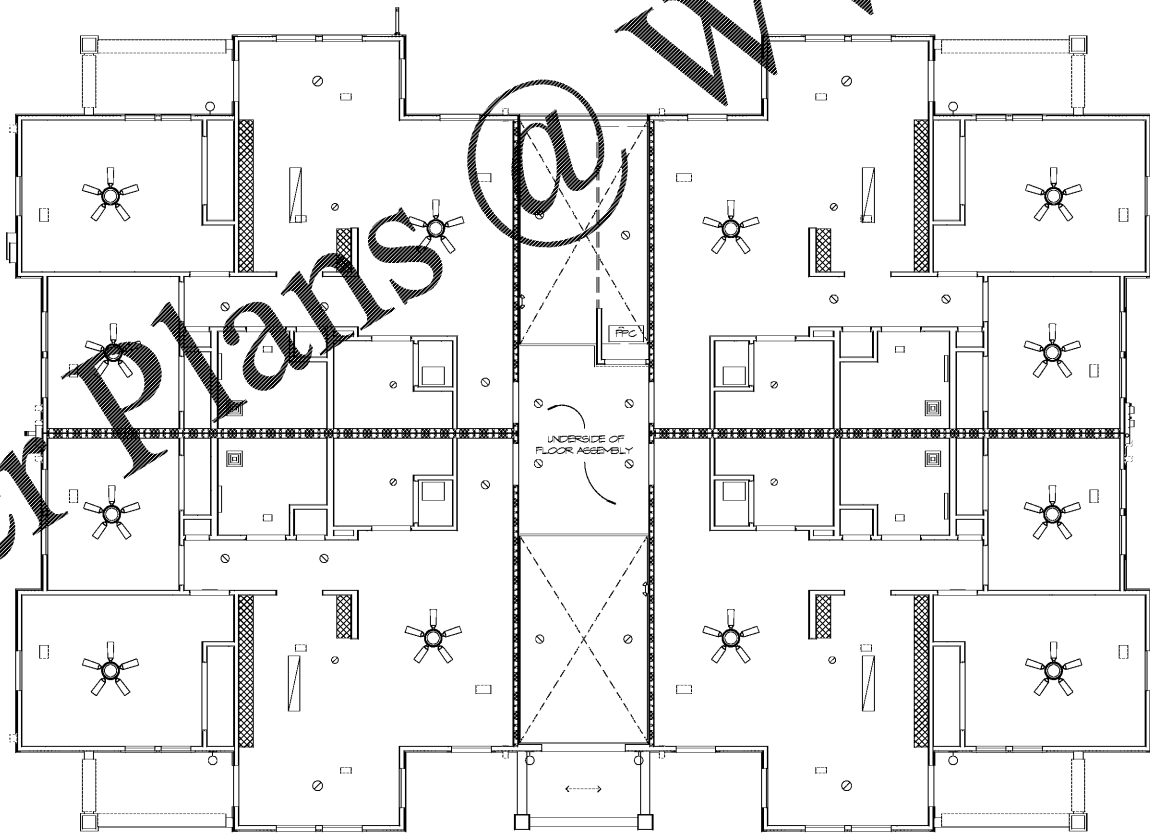

26 HA - GROUND FLOOR RCP
SCALE: 3/16" = 1'-0"

- NOTES:**
1. PROVIDE FLUSH, LOCKABLE METAL ATTIC ACCESS DOOR LOCATED IN THE BREZZIWAY CEILING OF GARDEN APARTMENT BUILDINGS.
 2. PROVIDE ONE ATTIC ACCESS PANEL PER SECTION OF ATTIC ABOVE SECOND FLOOR GARDEN APARTMENT UNITS. PER RCP MUST BE RATED 1HR TO PROVIDE CONTIGUOUS RATING OF ROOF/CEILING ASSEMBLY.
 3. DUCTWORK FLOOR LEVEL UNITS TO BE LOCATED IN FLOOR/CEILING ASSEMBLY, WITH ALL PENETRATIONS FIRESTOPPED AND PROTECTED BY RADIATION DAMPERS.
 4. DUCTWORK AT TOP FLOORS TO BE CONTAINED IN SOFFITS AT GARDEN APARTMENTS. DO NOT PENETRATE CEILING/ROOF ASSEMBLY DETAILS.
- 1'-6" SOFFIT, 8'-11" AT UFAS UNITS
 8'-0" SOFFIT AT UPPER FLOORS
 9'-0" CEILING, TYP.

Order Plans @

WWW.LDILine.com



Architecture Planning Interiors Research
50 South B.B. King Boulevard
Memphis, Tennessee 38103
Telephone 901 521 1440
Fax 901 525 2760
E-mail info@lrk.com

Client:
McCormack Baron Salazar

720 Olive St Suite 2500
St. Louis, MO 63101

Issues and Revisions

Date	Issued / Revised
3/16/2020	50% CONSTRUCTION DOCS
5/18/2020	80% CONSTRUCTION DOCS
7/13/2020	PERMIT SUBMISSION

BUILDING ADDRESSES

TYPE G-2	442, 444, 446, 448 RATLIFF LANE 324, 236, 238, 330 ISHAMEL PLACE
TYPE I-A	378, 448 VANCE AVE 316, 304 FOOTER AVE 388 S DANNY THOMAS BLVD
TYPE I-C	368, 481 VANCE AVE 378 ISHAMEL PLACE
TYPE I-A	321 ISHAMEL PLACE 400, 380 FOOTER LANE 345 S DANNY THOMAS BLVD
TYPE I-A	402, 406 FOOTER LANE

©2020 LRK, Inc.
Drawings, written material, and design concepts shall not be used or reproduced in whole or part in any form or format without prior written consent of LRK, Inc. Do not scale drawings. Use given dimensions only. If not shown, verify correct dimensions with the Architect. Contractor shall check and verify all dimensions and conditions at job site.

Seal



LRK Project Number: 01.15100.43

Project Name:
South City CNI Phase 4
Memphis TN

Drawing Name:
REFLECTED CEILING PLANS

Drawn By: ADB
Checked By: HJL

HA-A111