



Looney Ricks Kiss

Architecture Planning Interiors Research  
50 South B.B. King Boulevard  
Memphis, Tennessee 38103  
Telephone 901 521 1440  
Fax 901 525 2760  
E-mail info@lrk.com

Client:  
**McCormack Baron Salazar**

720 Olive St Suite 2500  
St. Louis, MO 63101

Issues and Revisions

Date	Issued / Revised
3/16/2020	50% C.D.
5/15/2020	80% C.D.
7/13/2020	Permit Submission

BUILDING ADDRESSES

TYPE	ADDRESS
TYPE G.E.	442, 444, 446, 448 BATLIFF LANE 224, 226, 228, 230 SHAWNEE PLACE
TYPE H.A.	373, 440 VANCE AVE 315, 364 FOOTE LANE 333 S DANNY THOMAS BLVD
TYPE L.C.	365, 431 VANCE AVE 313 SHAWNEE PLACE
TYPE L.A.	337 SHAWNEE PLACE 420, 525 FOOTE LANE 340 S DANNY THOMAS BLVD
TYPE M.A.	402, 426 FOOTE LANE

©2020 LRK Inc.  
Drawings, written material, and design concepts shall not be used or reproduced in whole or part in any form or format without prior written consent of LRK Inc. Do not scale drawings. Use given dimensions only. If not shown, verify correct dimensions with the Architect. Contractor shall check and verify all dimensions and conditions at job site.

Seal




LRK Project Number: 01.15100.43

Project Name:  
**South City CNI Phase 4**  
Memphis, TN

Drawing Name:  
**FOUNDATION PLAN**


Drawn By: MAC  
Checked By: KEM

# HA-S101

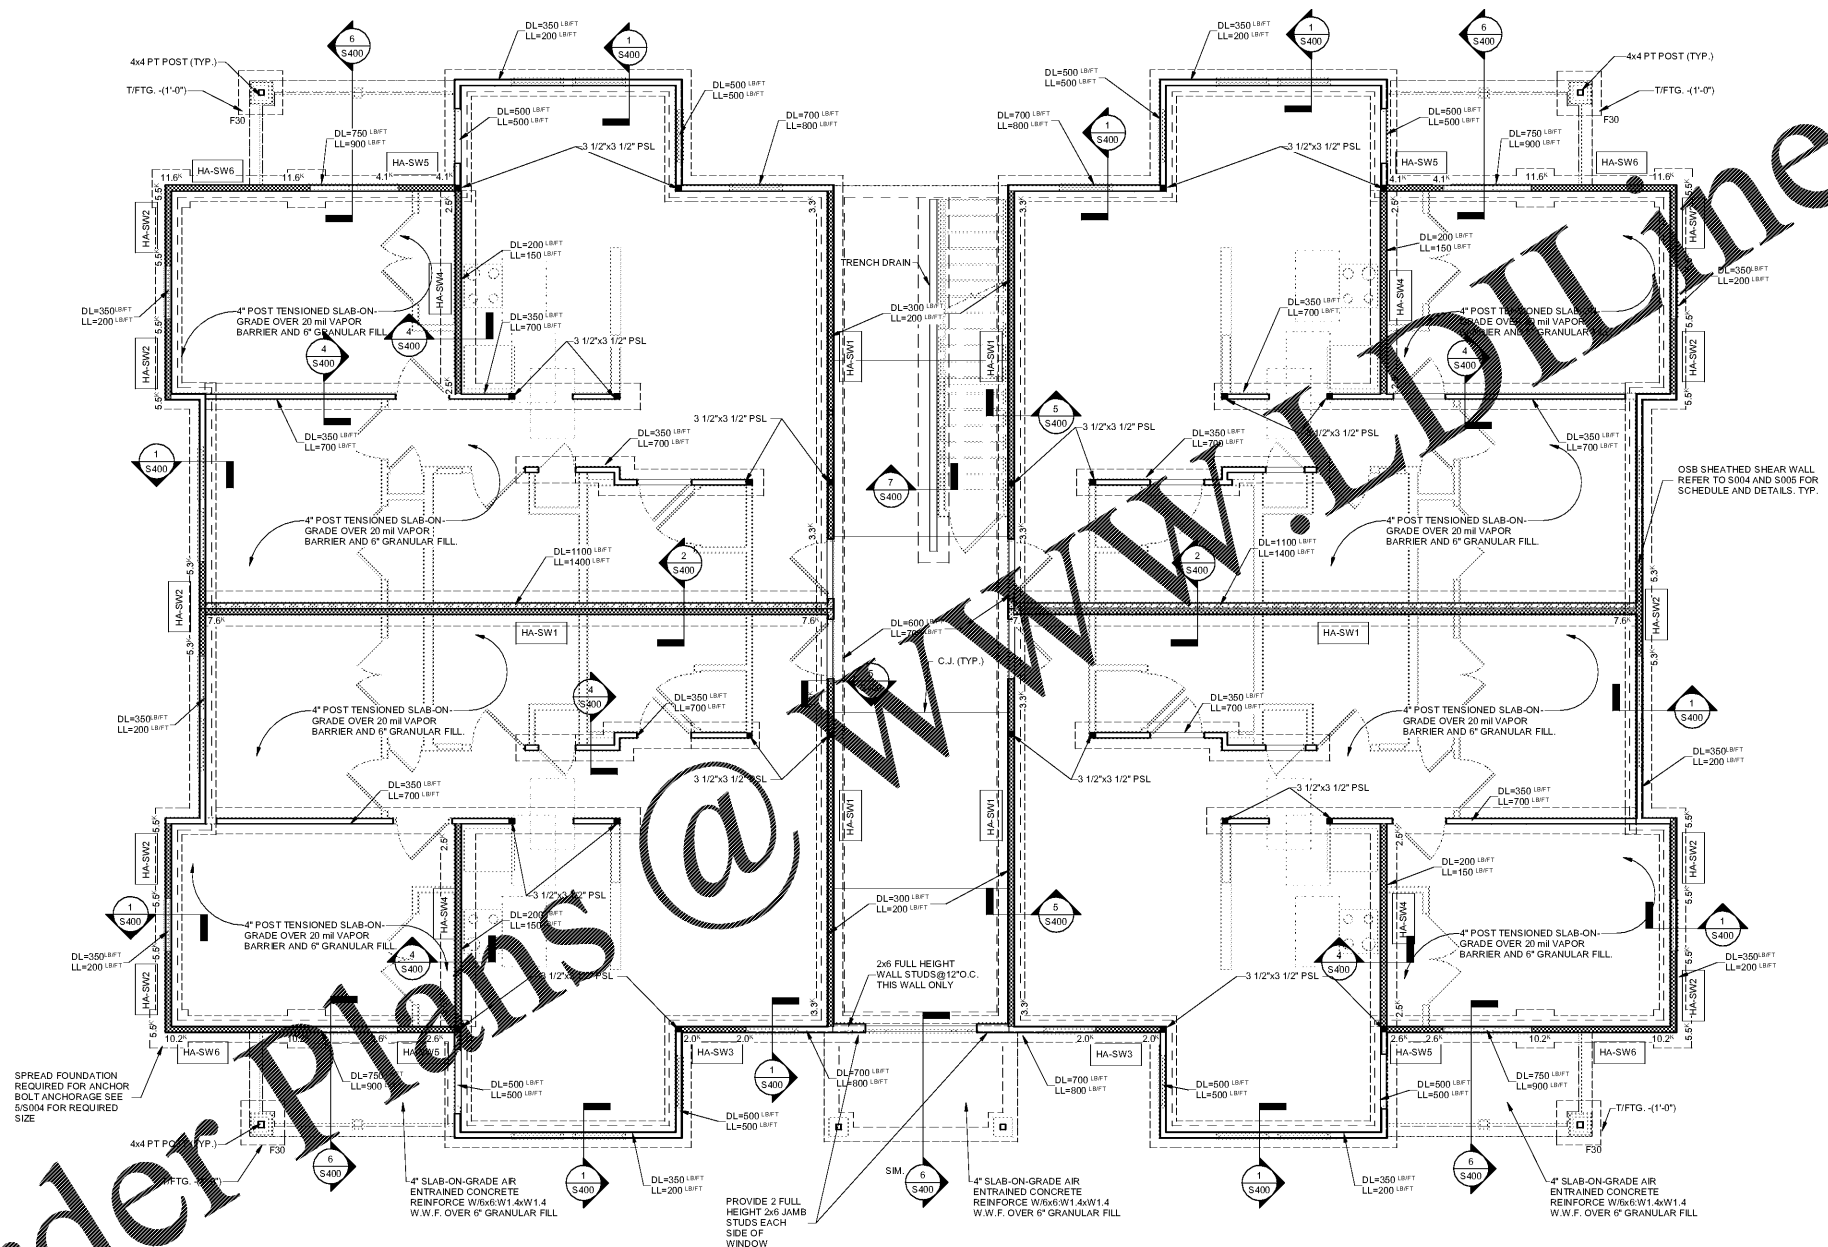

FOUNDATION PLAN - HA  
1/4" = 1'-0"

- NOTES:
- 1) ALL WALLS THIS FLOOR, INTERIOR AND EXTERIOR, SHALL BE 2x4'S @ 16" O.C.
  - 2) ALL EXTERIOR TOP OF FOOTING SHALL BE 1'-0" BELOW FINISHED FLOOR TYP. U.N.O.
  - 3) W# AND F# INDICATE STRIP AND SPREAD FOOTINGS RESPECTIVELY. SEE FOOTING SCHEDULE ON 1/5/200 FOR SIZE AND REINFORCING.
  - 4) REFER TO HEADER SCHEDULE 4#5003 FOR OPENING AND FRAMING DETAILS FOR ALL DOORS AND WINDOWS.
  - 5) HA-SW# INDICATES SHEAR WALLS. SEE SHEETS S1004 AND S1005 FOR SHEAR WALL SCHEDULE AND CONSTRUCTION DETAILS.

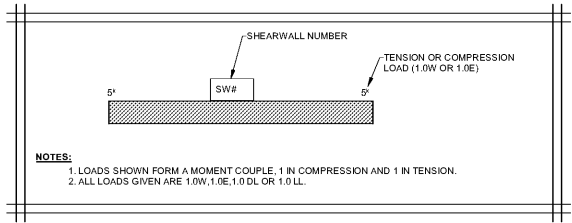

SHEARWALL LOADING KEY

Order Plans @ [www.dlrlive.com](http://www.dlrlive.com)