



Looney Ricks Kiss

Architecture Planning Interiors Research
50 South B.B. King Boulevard
Memphis, Tennessee 38103
Telephone 901 521 1440
Fax 901 525 2760
E-mail info@lrk.com

Client:

**McCormack Baron
Salazar**

720 Olive St Suite 2500

St. Louis, MO 63101

Issues and Revisions

Date	Issued / Revised
3/16/2020	50% C.D.
5/15/2020	80% C.D.
7/13/2020	Permit Submission

BUILDING ADDRESSES

- TYPE G.E. 442, 444, 446, 448 RATLIFF LANE
- 324, 296, 298, 330 SHWAEI PLACE
- TYPE H.A. 373, 345 VANCE AVE
- 316, 384 FOOTE LANE
- 833 S DANNY THOMAS BLVD
- TYPE I.C. 365, 431 VANCE AVE
- 315 SHWAEI PLACE
- TYPE L.A. 327 SHWAEI PLACE
- 420, 350 FOOTE LANE
- 346 S DANNY THOMAS BLVD
- TYPE M.A. 401, 428 FOOTE LANE

©2020 LRK Inc.
Drawings, written material, and design concepts shall not be used or reproduced in whole or part in any form or format without prior written consent of LRK Inc. Do not scale drawings. Use given dimensions only. If not shown, verify correct dimensions with the Architect. Contractor shall check and verify all dimensions and conditions at job site.

Seal



LRK Project Number: 01.15100.43

Project Name:

**South City CNI
Phase 4**

Memphis, TN


Drawing Name:

ROOF FRAMING PLAN

Drawn By: MAC

Checked By: KEM

IC-S103

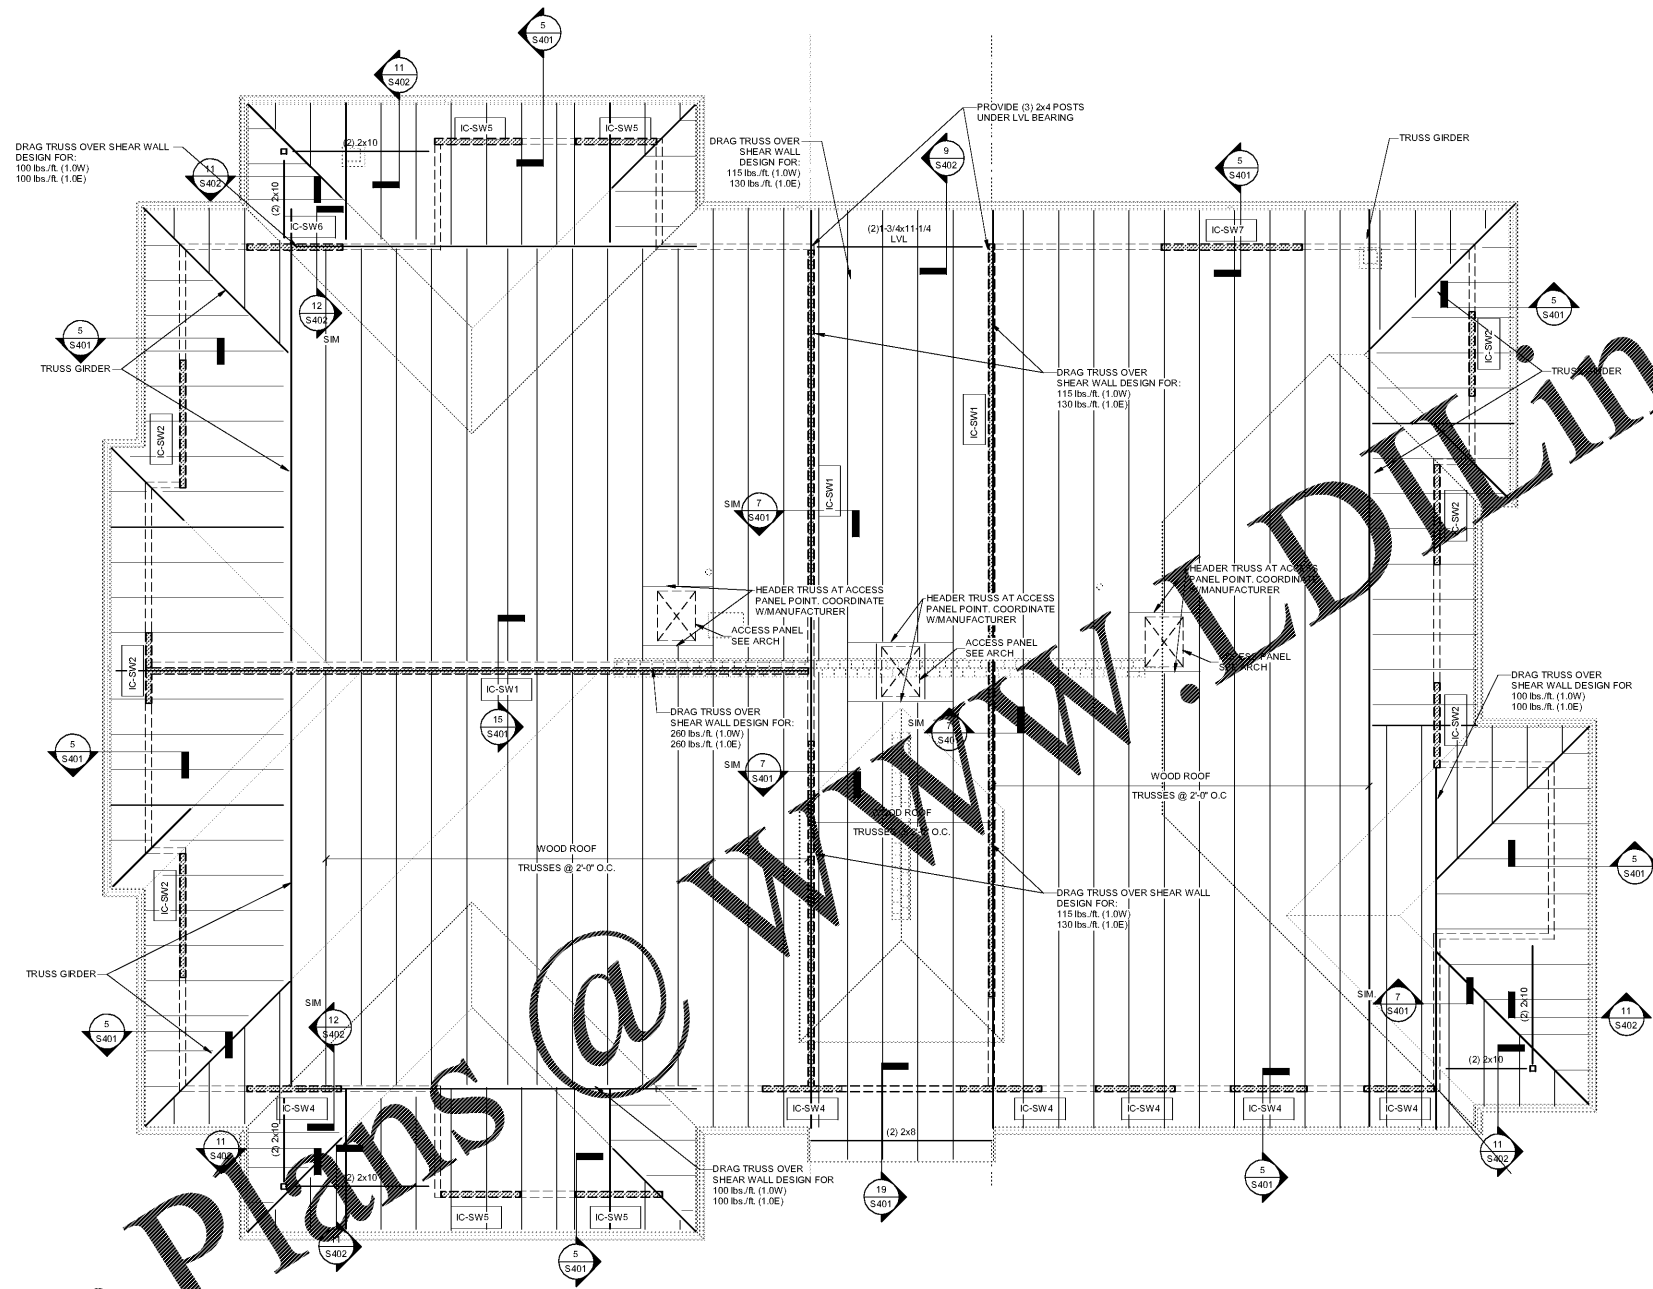

Order Plans @

ROOF FRAMING PLAN GARDEN - IC

1. REFER TO ARCHITECTURAL SHEETS FOR ROOF SLOPES.
 2. REFER TO ARCHITECTURAL SHEETS FOR OVERHANG LENGTHS.
 3. ROOF SHEATHING SHALL BE 1/2" APA RATED SHEATHING. REFER TO 7/S003 FOR SHEATHING CONNECTION AND FRAMING DETAILS.
 4. REFER TO HEADER SCHEDULE 4/S003 FOR OPENING AND FRAMING DETAILS FOR ALL DOORS AND WINDOWS.
 5. IC-SW# INDICATES SHEAR WALLS, SEE SHEETS S004 AND S005 FOR SHEAR WALL SCHEDULE AND CONSTRUCTION DETAILS.