



Architecture Planning Interiors Research
50 South B.B. King Boulevard
Memphis, Tennessee 38103
Telephone 901 521 1440
Fax 901 523 2760
E-mail info@lrk.com

Client:
McCormack Baron Salazar

720 Olive St Suite 2500
St. Louis, MO 63101

Issues and Revisions

Date	Issued / Revised
3/16/2020	50% C.D.
5/15/2020	80% C.D.
7/13/2020	Permit Submission

BUILDING ADDRESSES

TYPE	ADDRESS
TYPE G.E.	442, 444, 446, 448 BATHURST LANE 224, 226, 228, 230 SHAWNEE PLACE
TYPE H.A.	373, 400 VANCE AVE 315, 354 FOOTE LANE 333 S DANNY THOMAS BLVD
TYPE I.C.	365, 431 VANCE AVE 313 SHAWNEE PLACE
TYPE L.A.	327 SHAWNEE PLACE 420, 525 FOOTE LANE 342 S DANNY THOMAS BLVD
TYPE M.A.	402, 426 FOOTE LANE

©2020 LRK Inc.
Drawings, written material, and design concepts shall not be used or reproduced in whole or part in any form or format without prior written consent of LRK Inc. Do not scale drawings. Use given dimensions only. If not shown, verify correct dimensions with the Architect. Contractor shall check and verify all dimensions and conditions at job site.




LRK Project Number: 01.15100.43

Project Name:
South City CNI Phase 4
Memphis, TN

Drawing Name:
FOUNDATION PLAN


Drawn By: MAC
Checked By: KEM

IC-S101

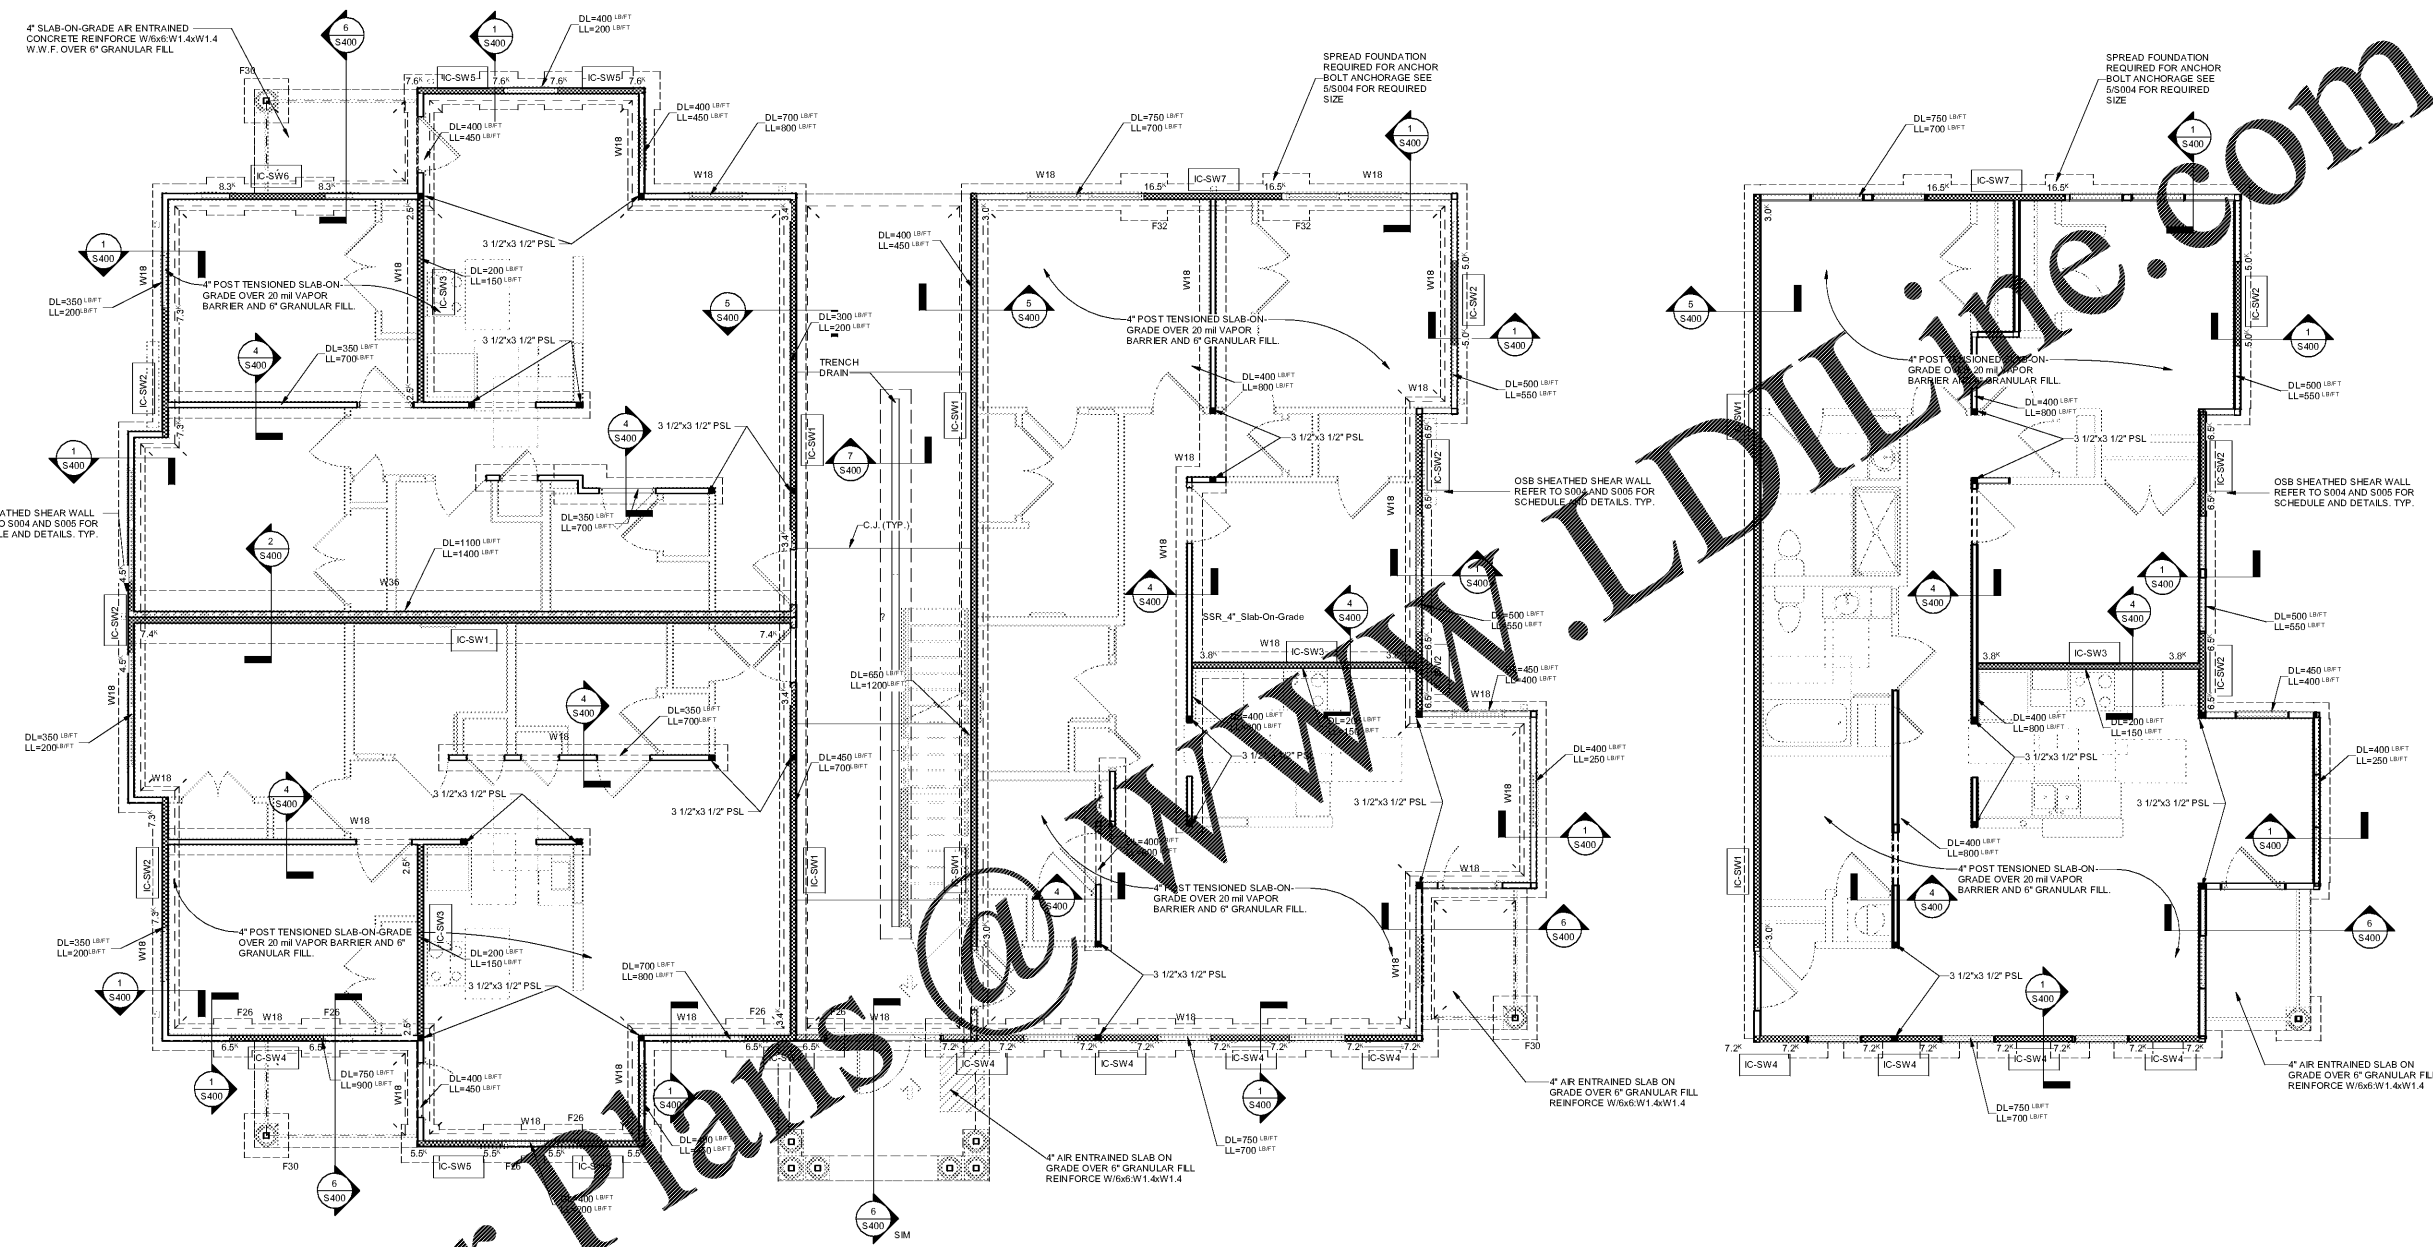

1 FOUNDATION PLAN - IC
1/4" = 1'-0"

NOTES:
1) ALL WALLS SHALL BE 12" MIN. THICK AND EXTERIOR SHALL BE 24" @ 16" O.C.
2) ALL DOORS SHALL BE 20" MIN. FINISHED FLOOR TYP.
3) WEIR AND FOOTING INDICATE AND HEAD FOOTING RESPECTIVELY SEE FOOTING SCHEDULE ON 1/S002 FOR SIZE AND REINFORCEMENT. SEE 4/S FOR DOOR OPENING AND FRAMING DETAILS FOR ALL DOORS AND WEIRS.
4) REFER TO HEADER SCHEDULES FOR WEIR AND FOOTING DETAILS.
5) OSB INDICATES SHEAR WALLS SEE SHEETS S004 AND S005 FOR SHEAR WALL SCHEDULE AND CONSTRUCTION DETAILS.

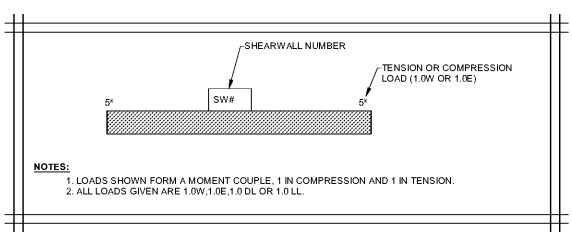

Order Plans @ www.LDOnline.com