


14 LA - SECOND & THIRD FLOOR RCP  
SCALE: 3/16" = 1'-0"

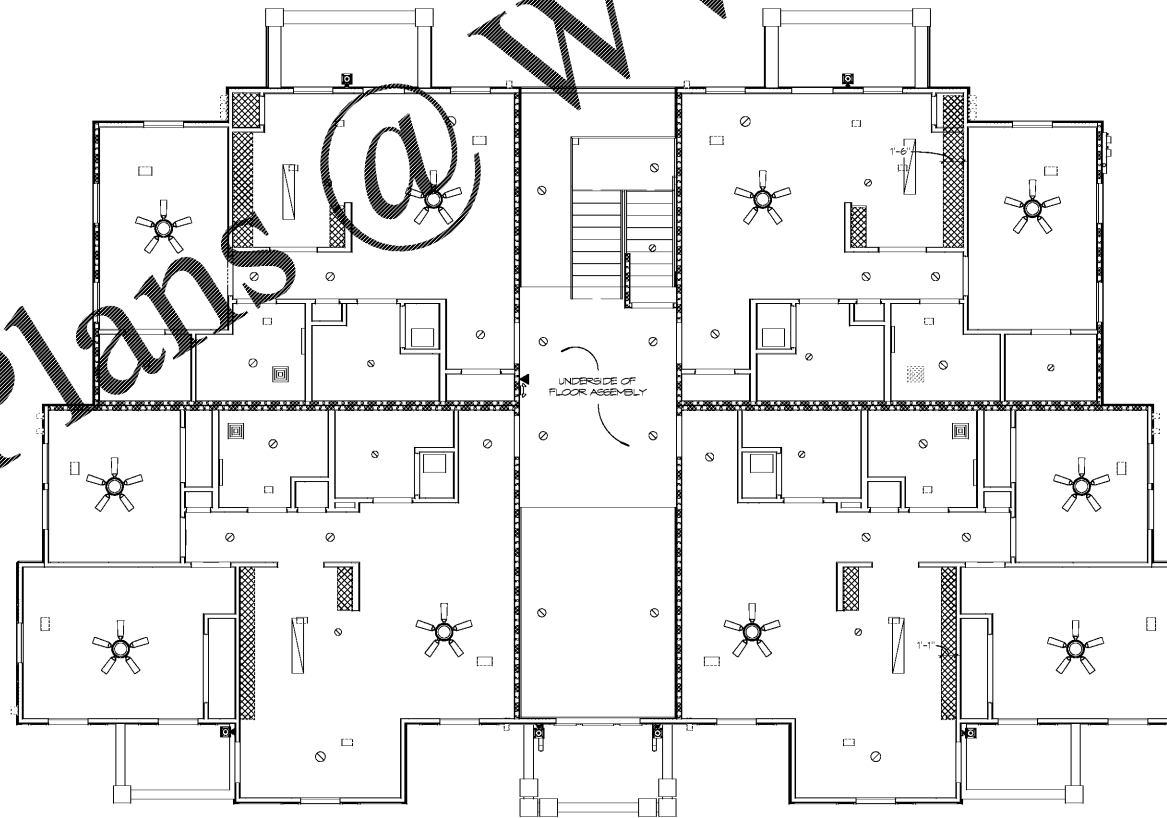

26 LA - GROUND FLOOR RCP  
SCALE: 3/16" = 1'-0"

- NOTE:
1. PROVIDE FLUSH LOCKABLE METAL ATTIC ACCESS DOOR LOCATED IN THE BREASTWAY CEILING OF GARDEN APARTMENT BUILDINGS.
  2. PROVIDE ONE ATTIC ACCESS PANEL PER SECTION OF ATTIC ABOVE SECOND FLOOR GARDEN APARTMENT UNITS PER ROOF HATCH BE LOCATED PER TO PROVIDE CONTINUOUSNESS OF FLOOR/CEILING ASSEMBLY.
  3. DUCTWORK IN LOWER LEVEL UNITS TO BE LOCATED IN FLOOR/CEILING ASSEMBLY WITH ALL PENETRATIONS FINISHED AND PROTECTED BY MATCHING DAMPERS.
  4. DUCTWORK AT TOP FLOORS TO BE CONTAINED IN SOFFITS AT GARDEN APARTMENTS. DO NOT PENETRATE CEILING/ROOF ASSEMBLY WITH DUCTS.
- 7'-6" SOFFIT, 6'-11" AT UFAS UNITS  
 8'-0" SOFFIT AT UPPER FLOORS  
 9'-0" CEILING, TYP.



Architecture Planning Interiors Research  
50 South B.B. King Boulevard  
Memphis, Tennessee 38103  
Telephone 901 521 1440  
Fax 901 525 2760  
E-mail info@lrk.com

Client:  
**McCormack Baron Salazar**

720 Olive St Suite 2500  
St. Louis, MO 63101

Issues and Revisions

Date	Issued / Revised
3/16/2020	50% CONSTRUCTION DOCS
5/18/2020	80% CONSTRUCTION DOCS
7/13/2020	PERMIT SUBMISSION

BUILDING ADDRESSES

TYPE G2	442, 444, 446, 448 RATLIFF LANE 324, 236, 238, 330 ISHMAEL PLACE
TYPE LA	378, 448 VANCE AVE 316, 304 FOOTER AVE 388 S DANNY THOMAS BLVD
TYPE LC	368, 481 VANCE AVE 378 ISHMAEL PLACE
TYPE LA	321 ISHMAEL PLACE 450, 380 FOOTER LANE 345 S DANNY THOMAS BLVD
TYPE LA	402, 406 FOOTER LANE

©2020 LRK, Inc.  
Drawings, written material, and design concepts shall not be used or reproduced in whole or part in any form or format without prior written consent of LRK, Inc. Do not scale drawings. Use given dimensions only. If not shown, verify correct dimensions with the Architect. Contractor shall check and verify all dimensions and conditions of job site.

Seal



LRK Project Number: 01.15100.43

Project Name:  
**South City CNI Phase 4**  
Memphis TN

Drawing Name:  
**REFLECTED CEILING PLANS**

Drawn By: ADB  
Checked By: HJL

**LA-A111**

Order Plans @ WWW.IDIDLine.com