



Architecture Planning Interiors Research
50 South B.B. King Boulevard
Memphis, Tennessee 38103
Telephone 901.521.1440
Fax 901.525.2760
E-mail info@lrk.com

Client:
McCormack Baron Salazar

720 Olive St Suite 2500
St. Louis, MO 63101

Date	Issued / Revised
3/16/2020	50% C.D.
5/15/2020	80% C.D.
7/13/2020	Permit Submission

TYPE	ADDRESS
TYPE G.E.	442, 444, 446, 448 BATHURF LANE
TYPE H.A.	374, 236, 238, 330 ISHMAEL PLACE
TYPE H.C.	374, 400 VANCE AVE
TYPE H.D.	316, 354 FOOTLE LANE
TYPE H.E.	553 S DANNY THOMAS BLVD
TYPE L.C.	365, 431 VANCE AVE
TYPE L.H.	313 ISHMAEL PLACE
TYPE L.A.	337 ISHMAEL PLACE
TYPE L.B.	420, 353 FOOTLE LANE
TYPE L.M.A.	348 S DANNY THOMAS BLVD
TYPE M.A.	402, 428 FOOTLE LANE

©2020 LRK Inc.
Drawings, written material, and design concepts shall not be used or reproduced in whole or part in any form or format without prior written consent of LRK Inc. Do not scale drawings. Use given dimensions only. If not shown, verify correct dimensions with the Architect. Contractor shall check and verify all dimensions and conditions at job site.

Seal




LRK Project Number: 01.15100.03

Project Name:
South City CNI Phase 4
Memphis, TN

Drawing Name:
SECOND FLOOR FRAMING PLAN

Drawn By: MAC
Checked By: KEM


LA-S102

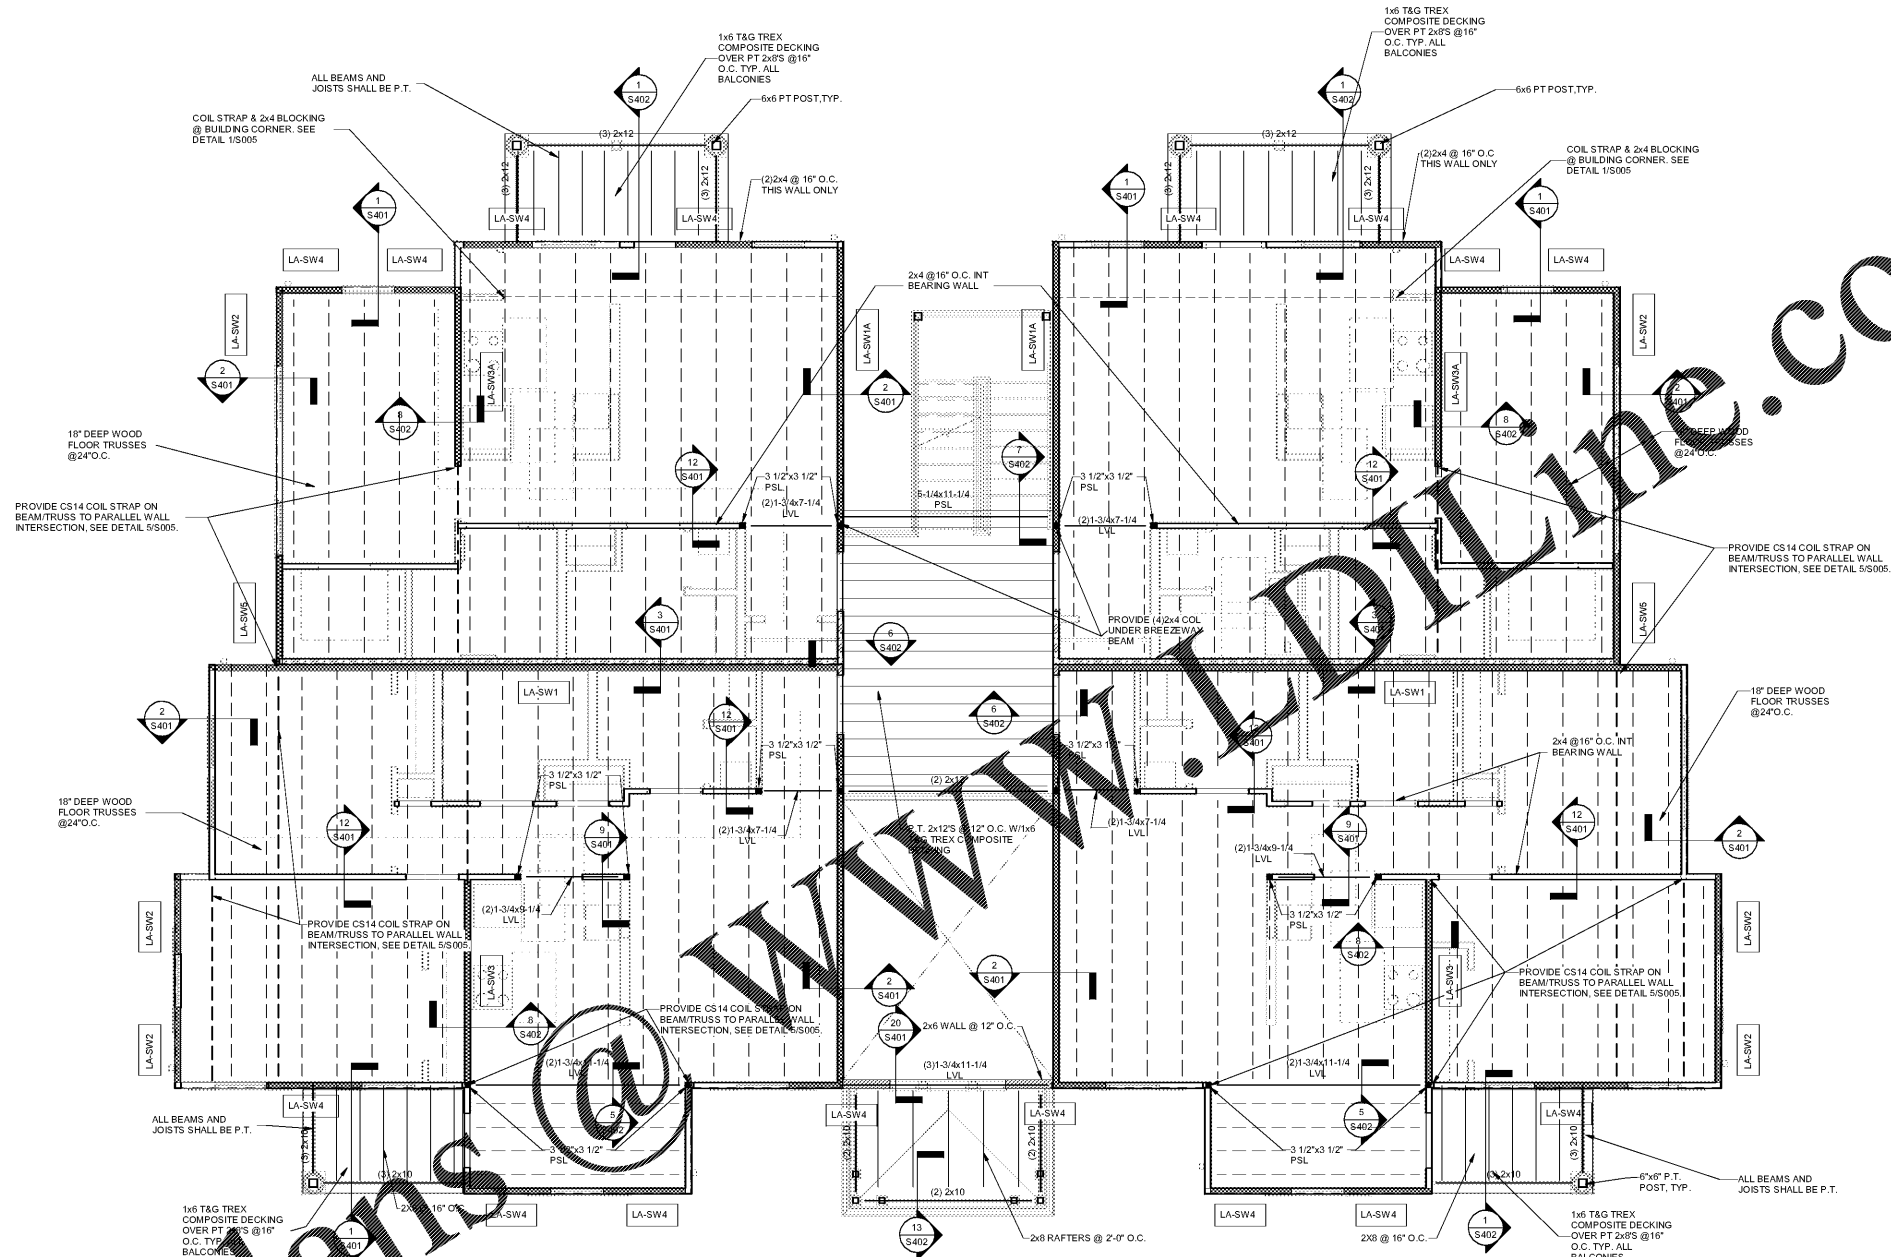

Order Plans

SECOND FLOOR FRAMING PLAN -LA

- NOTES:
1. ALL WALLS THROUGH INTERIOR AND EXTERIOR SHALL BE (2)2x4 @ 16" O.C.
 2. REFER TO SHEET SCHEDULE 45003 FOR OPENING AND FRAMING DETAILS FOR ALL DOORS AND WINDOWS.
 3. LA-SWALLS SHEAR WALLS. SEE SHEETS S004, S005, AND S006 FOR SHEAR WALL SCHEDULES AND CONSTRUCTION DETAILS.
 4. FLOOR SHEATHING SHALL BE 1/2" 40/24 TONGUE AND GROOVE SHEATHING ENTIRE FLOOR. SEE DETAIL S5003 FOR SHEATHING CONNECTION AND FRAMING DETAILS. REFER TO 19S402 FOR ALL LVL BEAM TO PSL COLUMN CONNECTION DETAILS AS WELL AS ALL CANOPY & BALCONY BEAM TO COLUMN CONNECTION DETAILS.
 5. TRUSS LAYOUT SHOWN IS DIAGRAMMATIC. CONTRACTOR SHALL LAYOUT TRUSSES AND COORDINATE LOCATION WITH OTHER TRADES, PRIMARILY PLUMBING TOILETS, BATHTUBS, SHOWER DRAINS, AND MECHANICAL FIN COIL UNITS. FINAL COORDINATION AND PLACEMENT IS THE RESPONSIBILITY OF TRUSS MANUFACTURER AND CONTRACTOR.

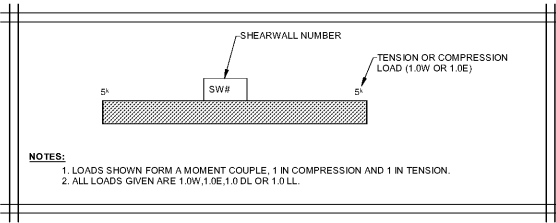

- NOTES:
1. LOADS SHOWN FORM A MOMENT COUPLE, 1 IN COMPRESSION AND 1 IN TENSION.
 2. ALL LOADS GIVEN ARE 1.0W/1.0E/1.0 DL OR 1.0 LL.

SHEARWALL LOADING KEY