



Looney Ricks Kiss

Architecture Planning Interiors Research
50 South B.B. King Boulevard
Memphis, Tennessee 38103
Telephone 901 521 1440
Fax 901 523 2760
E-mail info@lrk.com

Client:

**McCormack Baron
Salazar**

720 Olive St Suite 2500

St. Louis, MO 63101

Issues and Revisions

Date	Issued / Revised
3/16/2020	50% C.D.
5/15/2020	80% C.D.
7/13/2020	Permit Submission

BUILDING ADDRESSES

TYPE G.B.	442, 444, 446, 448 BATHURF LANE
TYPE H.A.	324, 296, 298, 330 SHWAEI PLACE
TYPE I.A.	373, 440 VANCE AVE
	315, 364 FOOTE LANE
TYPE I.C.	333 S DANNY THOMAS BLVD
TYPE I.E.	365, 431 VANCE AVE
	315 SHWAEI PLACE
TYPE L.A.	337 SHWAEI PLACE
	420, 353 FOOTE LANE
TYPE M.A.	340 S DANNY THOMAS BLVD
	402, 426 FOOTE LANE

©2020 LRK Inc.
Drawings, written material, and design concepts shall not be used or reproduced in whole or part in any form or format without prior written consent of LRK Inc. Do not scale drawings. Use given dimensions only. If not shown, verify correct dimensions with the Architect. Contractor shall check and verify all dimensions and conditions at job site.

Seal



LRK Project Number: 01.15100.43

Project Name:

**South City CNI
Phase 4**

Memphis, TN


Drawing Name:

**THIRD FLOOR FRAMING
PLAN**

Drawn By: MAC

Checked By: KEM


LA-S103

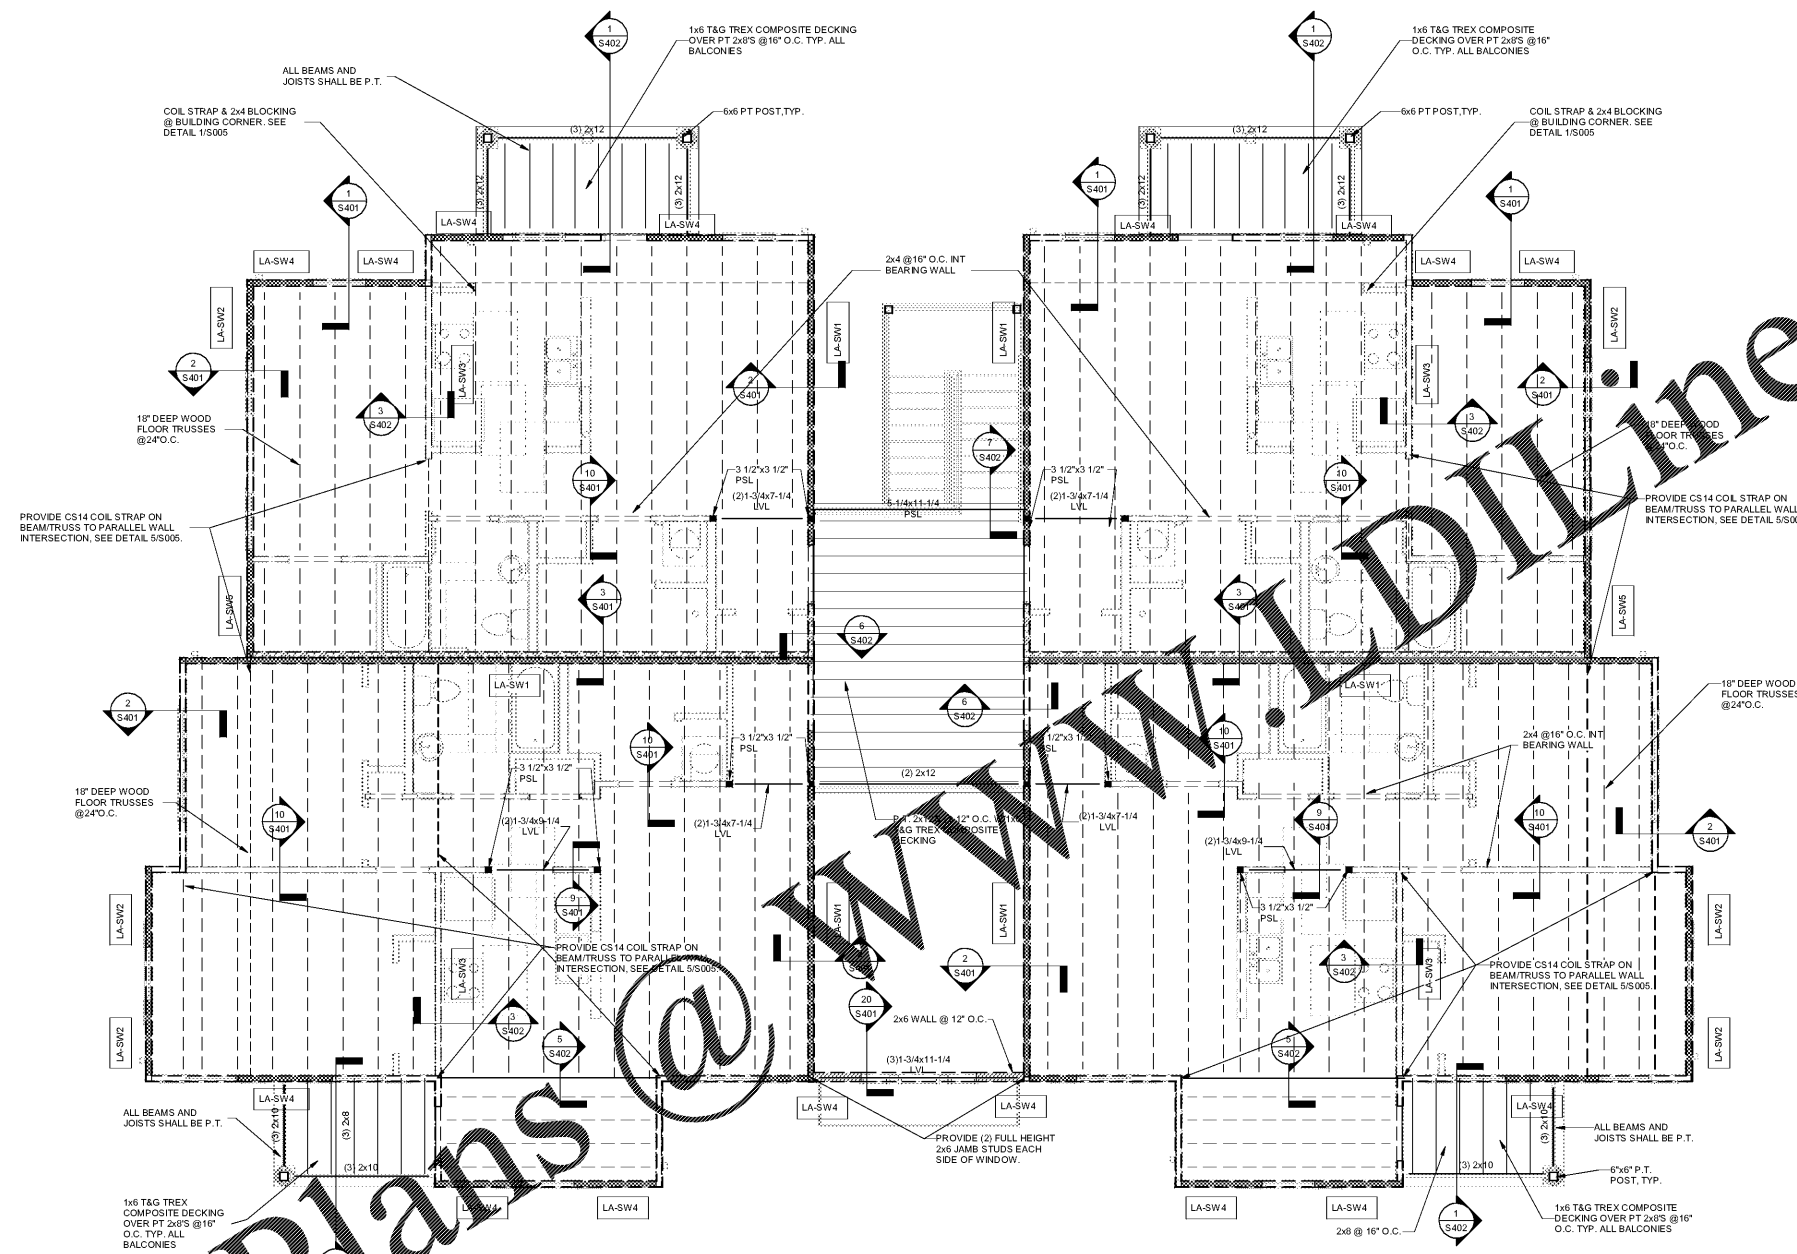

THIRD FLOOR FRAMING PLAN - LA

Scale = 1/8" = 1'-0"

- ALL WALLS, INTERIOR AND EXTERIOR, SHALL BE 2x4S @ 16" O.C. U.N.D.
- FLOOR FINISH SHALL BE 1/2" 45/24 TONGUE AND GROOVE SHEATHING ENTIRE FLOOR. SEE DETAIL 5500 FOR SHEATHING CONNECTION AND FRAMING DETAILS.
- REFER TO SCHEDULE 45000 FOR OPENING AND FRAMING DETAILS FOR ALL DOORS AND WINDOWS.
- LA-SW# INDICATES SHEAR WALLS. SEE SHEETS S004 AND S005 FOR SHEAR WALL SCHEDULE AND CONSTRUCTION DETAILS.
- SEE 10'S402 FOR ALL LVL BEAM TO PSL COLUMN CONNECTION DETAILS AS WELL AS ALL PORCH & BALCONY BEAM TO COLUMN CONNECTION DETAILS.
- TRUSS LAYOUT SHOWN IS DIAGRAMATIC. CONTRACTOR SHALL LAYOUT TRUSSES AND COORDINATE LOCATION WITH OTHER TRADES, PRIMARILY PLUMBING TOILETS, BATHTUBS, SHOWER DRAINS, AND MECHANICAL FAN COIL UNITS. FINAL COORDINATION AND PLACEMENT IS RESPONSIBILITY OF TRUSS MANUFACTURER AND CONTRACTOR.

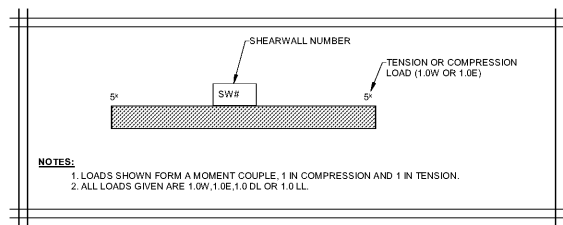

- NOTES:
- LOADS SHOWN FORM A MOMENT COUPLE, 1 IN COMPRESSION AND 1 IN TENSION.
 - ALL LOADS GIVEN ARE 1.0W, 1.0E, 1.0 DL OR 1.0 LL.

SHEARWALL LOADING KEY