



Looney Ricks Kiss

Architecture Planning Interiors Research
50 South B.B. King Boulevard
Memphis, Tennessee 38103
Telephone 901 521 1440
Fax 901 523 2760
E-mail info@lrk.com

Client:

McCormack Baron Salazar

720 Olive St Suite 2500

St. Louis, MO 63101

Issues and Revisions

| Date | Issued / Revised |
|-----------|-------------------|
| 3/16/2020 | 50% C.D. |
| 5/15/2020 | 80% C.D. |
| 7/13/2020 | Permit Submission |

BUILDING ADDRESSES

- TYPE G.B. 442, 444, 446, 448 BATLUFF LANE
- TYPE H.A. 324, 226, 228, 330 SHWAEI PLACE
- TYPE L.A. 373, 440 VANCE AVE
- TYPE L.C. 315, 364 FOOTE LANE
- TYPE L.E. 333 S DANNY THOMAS BLVD
- TYPE L.F. 365, 431 VANCE AVE
- TYPE L.G. 315 SHWAEI PLACE
- TYPE L.H. 327 SHWAEI PLACE
- TYPE L.I. 420, 353 FOOTE LANE
- TYPE L.J. 340 S DANNY THOMAS BLVD
- TYPE M.A. 402, 426 FOOTE LANE

©2020 LRK Inc.
Drawings, written material, and design concepts shall not be used or reproduced in whole or part in any form or format without prior written consent of LRK Inc. Do not scale drawings. Use given dimensions only. If not shown, verify correct dimensions with the Architect. Contractor shall check and verify all dimensions and conditions at job site.

Seal




LRK Project Number: 01.15100.43

Project Name:
**South City CNI
Phase 4**
Memphis, TN

Drawing Name:
ROOF FRAMING PLAN

Drawn By: MAC
Checked By: KEM

LA-S104

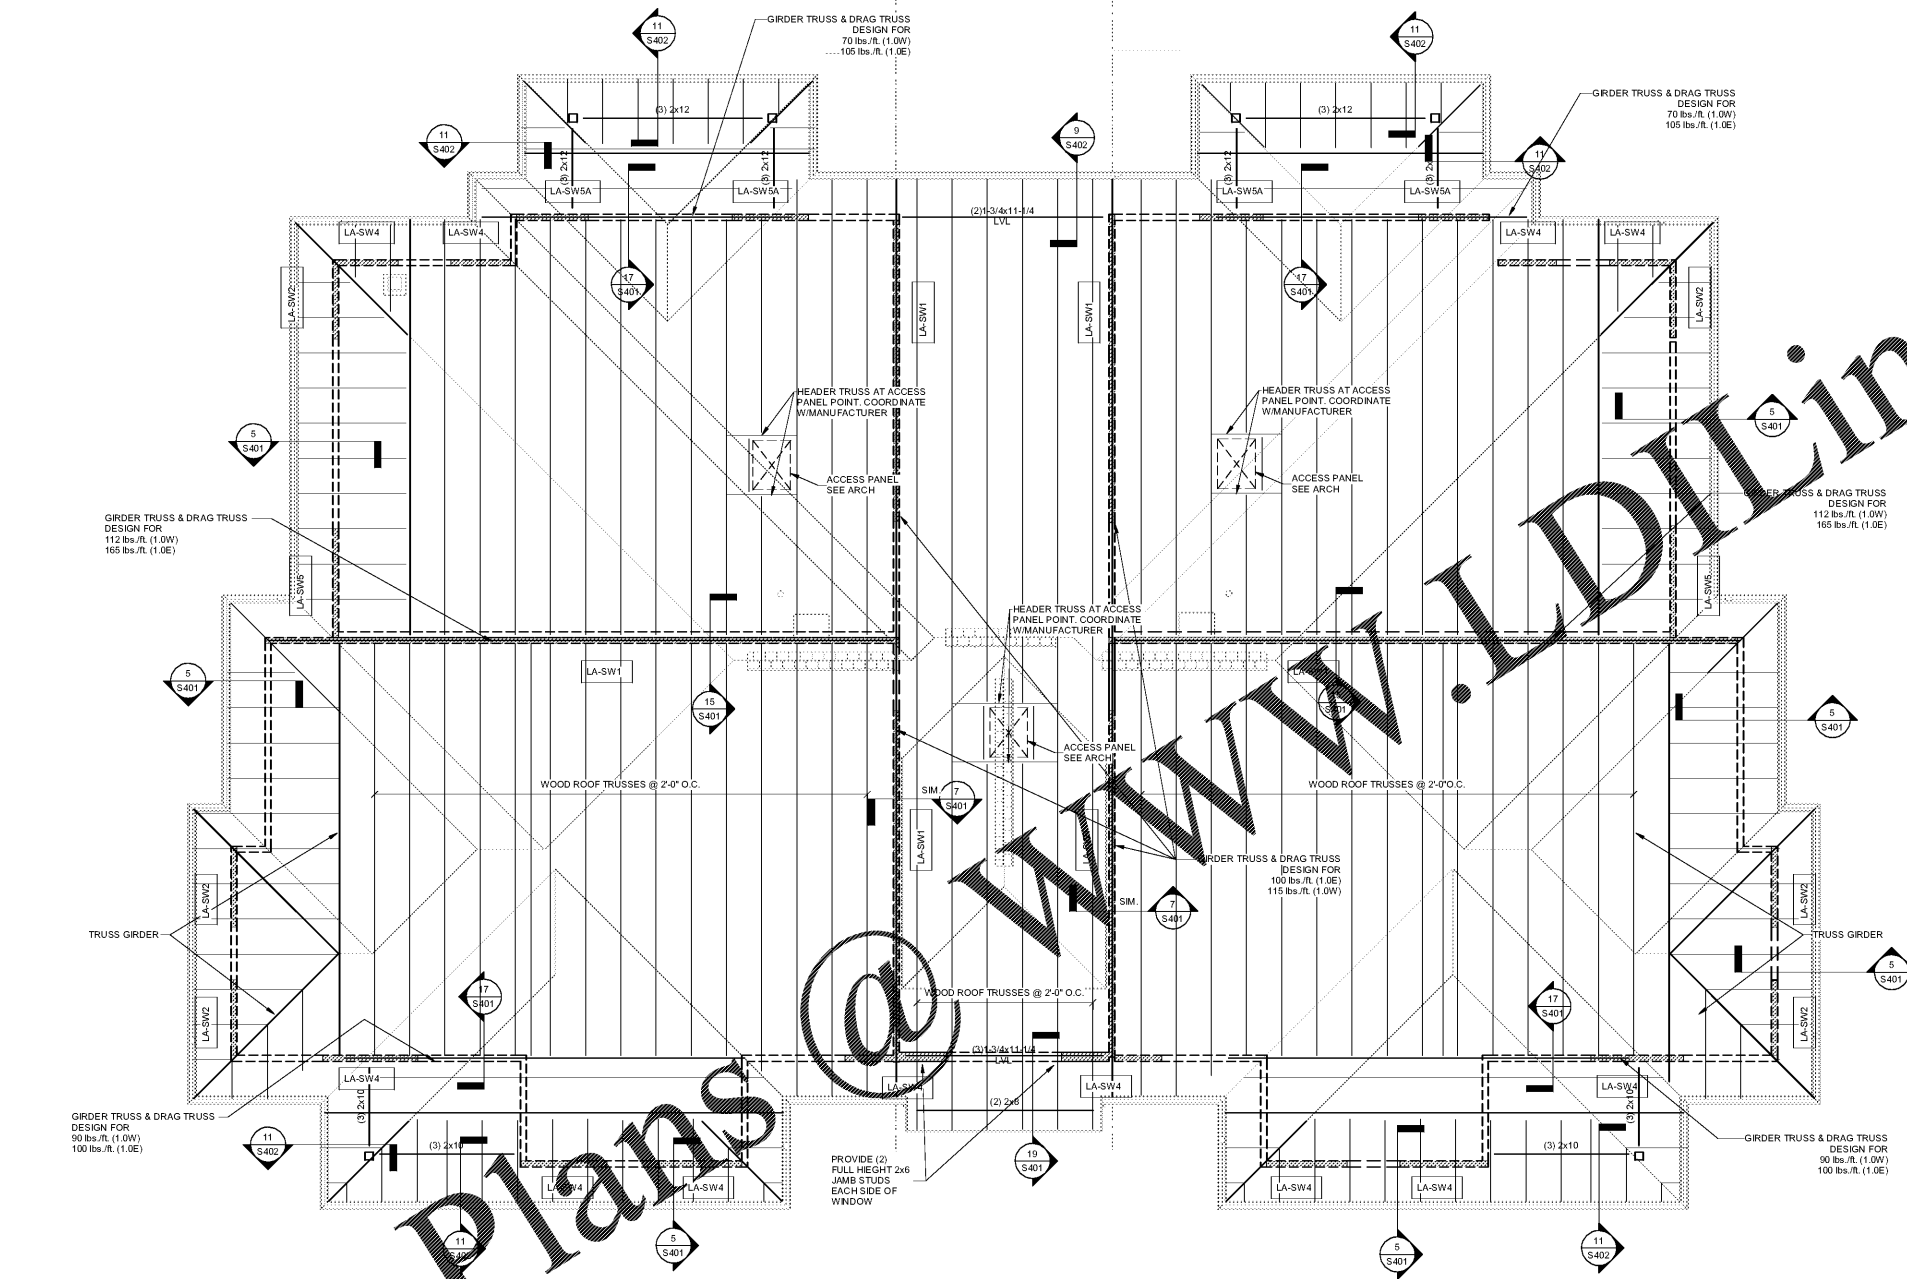

Order Plans

ROOF FRAMING PLAN GARDEN - LA

NOTES:
 1. REFER TO ARCHITECTURAL SHEETS FOR ROOF SLOPES.
 2. REFER TO ARCHITECTURAL SHEETS FOR OVERHANG LENGTHS.
 3. ROOF SHEATHING SHALL BE 1/2" APA RATED SHEATHING REFER TO 7/503 FOR SHEATHING CONNECTION AND FRAMING DETAILS.
 4. REFER TO HEADER SCHEDULE 4/5003 FOR OPENING AND FRAMING DETAILS FOR ALL DOORS AND WINDOWS.
 5. LA-SW# INDICATES SHEAR WALLS SEE SHEETS S004 AND S005 FOR SHEAR WALL SCHEDULE AND CONSTRUCTION DETAILS.