



Looney Ricks Kiss

Architecture Planning Interiors Research
50 South B.B. King Boulevard
Memphis, Tennessee 38103
Telephone 901.521.1440
Fax 901.525.2760
E-mail info@lrk.com

Client:

McCormack Baron Salazar

720 Olive St Suite 2500

St. Louis, MO 63101

Issues and Revisions

Date	Issued / Revised
3/16/2020	50% CONSTRUCTION DOCS
5/18/2020	80% CONSTRUCTION DOCS
7/13/2020	PERMIT SUBMISSION

BUILDING ADDRESSES

- TYPE G2
442, 444, 446, 448 RATLIFF LANE
324, 236, 238, 330 SHAMEL PLACE
- TYPE 1A
378, 448 VANCE AVE
346, 304 FOOT LANE
388 S DANNY THOMAS BLVD
- TYPE 1C
368, 481 VANCE AVE
378 SHAMEL PLACE
- TYPE 1A
321 SHAMEL PLACE
450, 380 FOOT LANE
345 S DANNY THOMAS BLVD
- TYPE 1A
402, 406 FOOT LANE

©2020 LRK Inc.
Drawings, written material, and design concepts shall not be used or reproduced in whole or part in any form or format without prior written consent of LRK Inc. Do not scale drawings. Use given dimensions only. If not shown, verify correct dimensions with the Architect. Contractor shall check and verify all dimensions and conditions at job site.

Seal



LRK Project Number: 01.15100.43

Project Name:

**South City CNI
Phase 4**

Memphis TN


Drawing Name:

THIRD FLOOR PLAN

Drawn By: ADB

Checked By: HJL

MA-A103

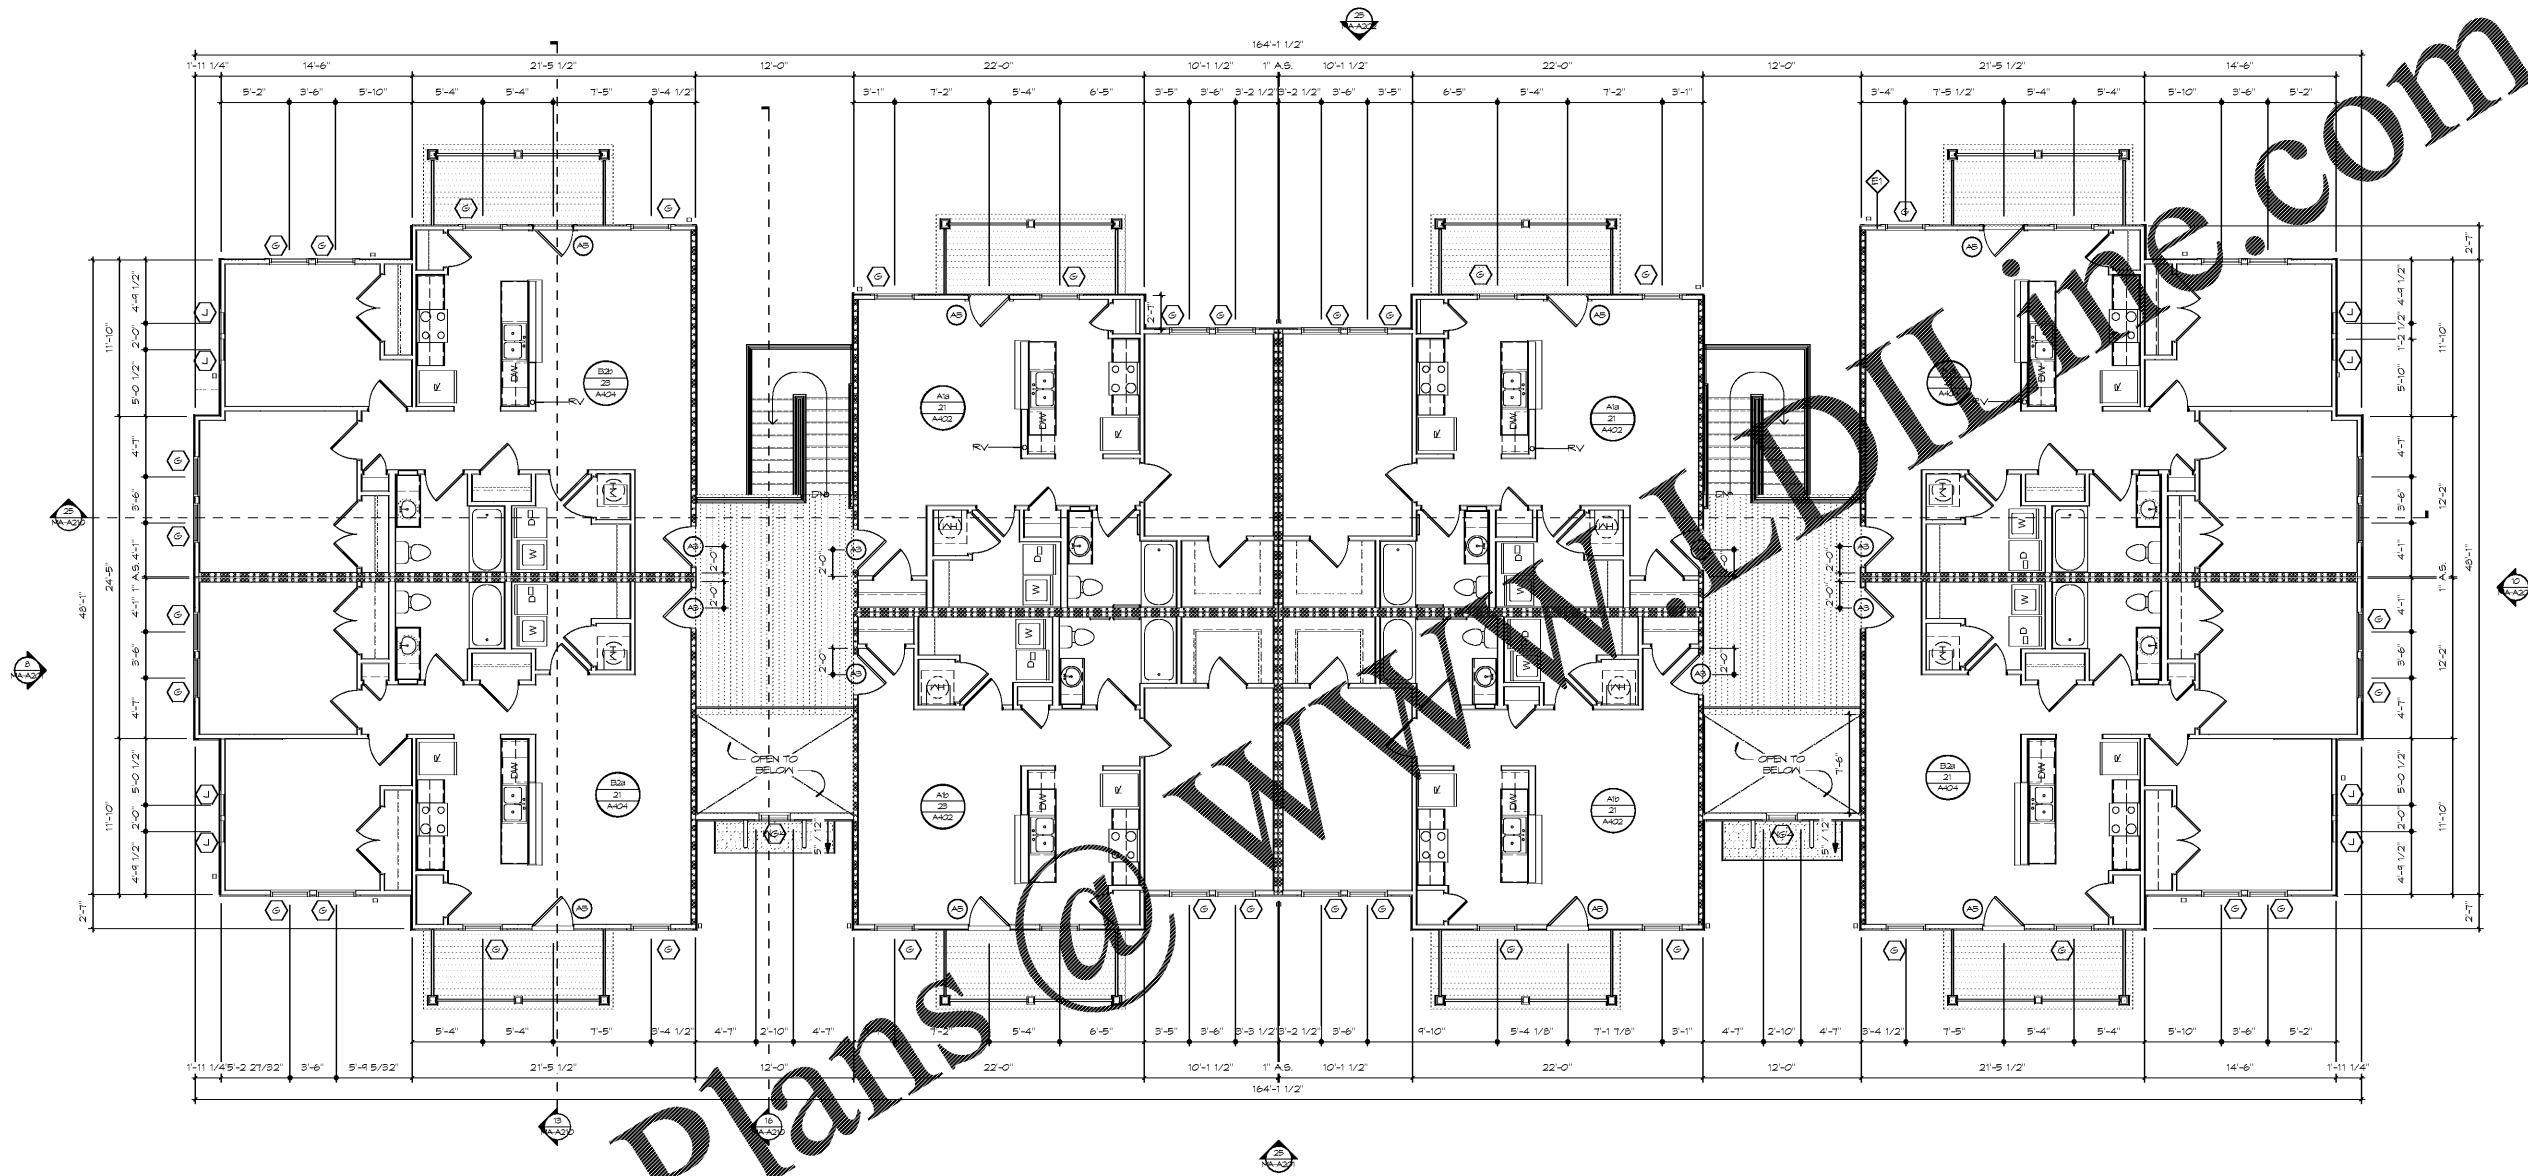

19 MA THIRD FLOOR PLAN

SCALE: 3/16" = 1'-0"

Order Plans @ UNAWARDEDLINE.COM