


13 MA - THIRD FLOOR RCP
SCALE 3/16" = 1'-0"

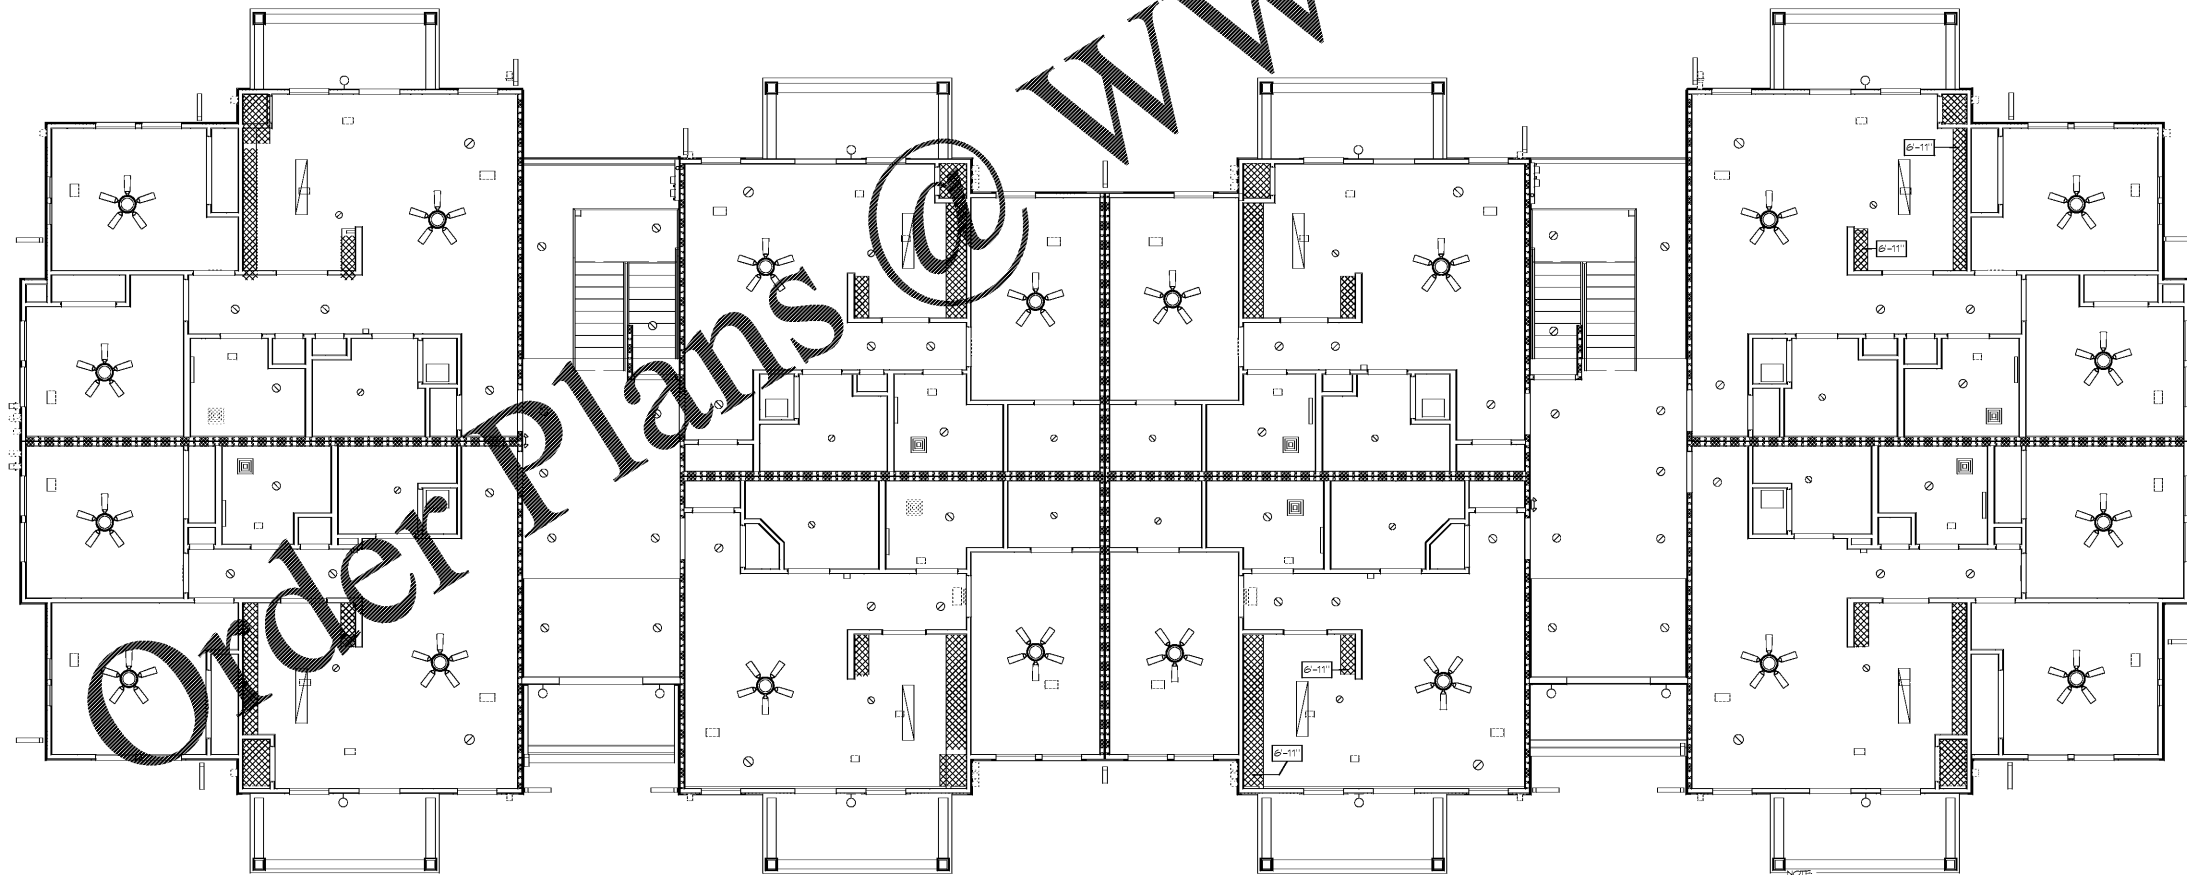

25 MA - GROUND/SECOND FLOOR RCP
SCALE 3/16" = 1'-0"

- NOTES
1. PROVIDE FLUSH, LOCKABLE METAL ATTIC ACCESS DOOR LOCATED IN THE BREEZEWAY CEILING OF GARDEN APARTMENT BUILDINGS.
 2. PROVIDE ONE ATTIC ACCESS PANEL PER SECTION OF ATTIC ABOVE SECOND FLOOR GARDEN APARTMENT UNITS PER SHOP SLAB BEARING. SEE 320 PROVIDE CONTINUOUS RATING OF ROOF CEILING ASSEMBLY DUCTWORK IN LOWER LEVEL UNITS TO BE LOCATED IN FLOOR CEILING ASSEMBLY WITH ALL PENETRATIONS PREFORMED AND PROTECTED BY RADIATION DAMPERS.
 3. DUCTWORK AT TOP FLOORS TO BE CONTAINED IN SOFFITS AT GARDEN APARTMENTS. DO NOT PENETRATE CEILING/ROOF ASSEMBLY WITH DUCTS.
- 1'-6" SOFFIT, 8'-11" AT UFAS UNITS
 8'-0" SOFFIT AT UPPER FLOORS
 9'-0" CEILING, TYP.



Architecture Planning Interiors Research
50 South B.B. King Boulevard
Memphis, Tennessee 38103
Telephone 901 521 1440
Fax 901 525 2760
E-mail info@lrk.com

Client:
McCormack Baron Salazar

720 Olive St Suite 2500
St. Louis, MO 63101

Issues and Revisions

Date	Issued / Revised
3/16/2020	50% CONSTRUCTION DOCS
5/18/2020	80% CONSTRUCTION DOCS
7/13/2020	PERMIT SUBMISSION

BUILDING ADDRESSES

TYPE G-2	342, 444, 446, 448 RATLIFF LANE 324, 236, 238, 330 SHAMMEL PLACE
TYPE L-1A	378, 448 VANCE AVE 316, 304 FOOT LANE 388 S DANNY THOMAS BLVD
TYPE L-1C	368, 481 VANCE AVE 378 SHAMMEL PLACE
TYPE L-1A	321 SHAMMEL PLACE 450, 380 FOOT LANE 345 S DANNY THOMAS BLVD
TYPE L-1A	402, 406 FOOT LANE

©2020 LRK Inc.
Drawings, written material, and design concepts shall not be used or reproduced in whole or part in any form or format without prior written consent of LRK Inc. Do not scale drawings. Use given dimensions only. If not shown, verify correct dimensions with the Architect. Contractor shall check and verify all dimensions and conditions of job site.

Seal



LRK Project Number: 01.15100.43

Project Name:
South City CNI Phase 4
Memphis TN

Drawing Name:
REFLECTED CEILING PLANS

Drawn By: ADB
Checked By: HJJ

MA-A111