



Architecture Planning Interiors Research  
50 South B.B. King Boulevard  
Memphis, Tennessee 38103  
Telephone 901 521 1440  
Fax 901 525 2760  
E-mail info@lrk.com

Client:  
**McCormack Baron Salazar**

720 Olive St Suite 2500  
St. Louis, MO 63101

Date	Issued / Revised
3/16/2020	50% C.D.
5/15/2020	80% C.D.
7/13/2020	Permit Submission

BUILDING ADDRESSES

TYPE	ADDRESS
TYPE G.E.	442, 444, 446, 448 BATHURST LANE
TYPE H.A.	324, 296, 298, 330 SHAWNEE PLACE
TYPE H.A.	373, 440 VANCE AVE
TYPE H.A.	353, 364 FOOTE LANE
TYPE C.L.	365, 431 VANCE AVE
TYPE L.A.	373 SHAWNEE PLACE
TYPE L.A.	420, 353 FOOTE LANE
TYPE M.A.	346, 353 DANNY THOMAS BLVD
TYPE M.A.	402, 426 FOOTE LANE

©2020 LRK Inc.  
Drawings, written material, and design concepts shall not be used or reproduced in whole or part in any form or format without prior written consent of LRK Inc. Do not scale drawings. Use given dimensions only. If not shown, verify correct dimensions with the Architect. Contractor shall check and verify all dimensions and conditions at job site.




LRK Project Number: 01.15100.43

Project Name:  
**South City CNI Phase 4**  
Memphis, TN

Drawing Name:  
**FOUNDATION PLAN**


Drawn By: MAC  
Checked By: KEM

# MA-S101

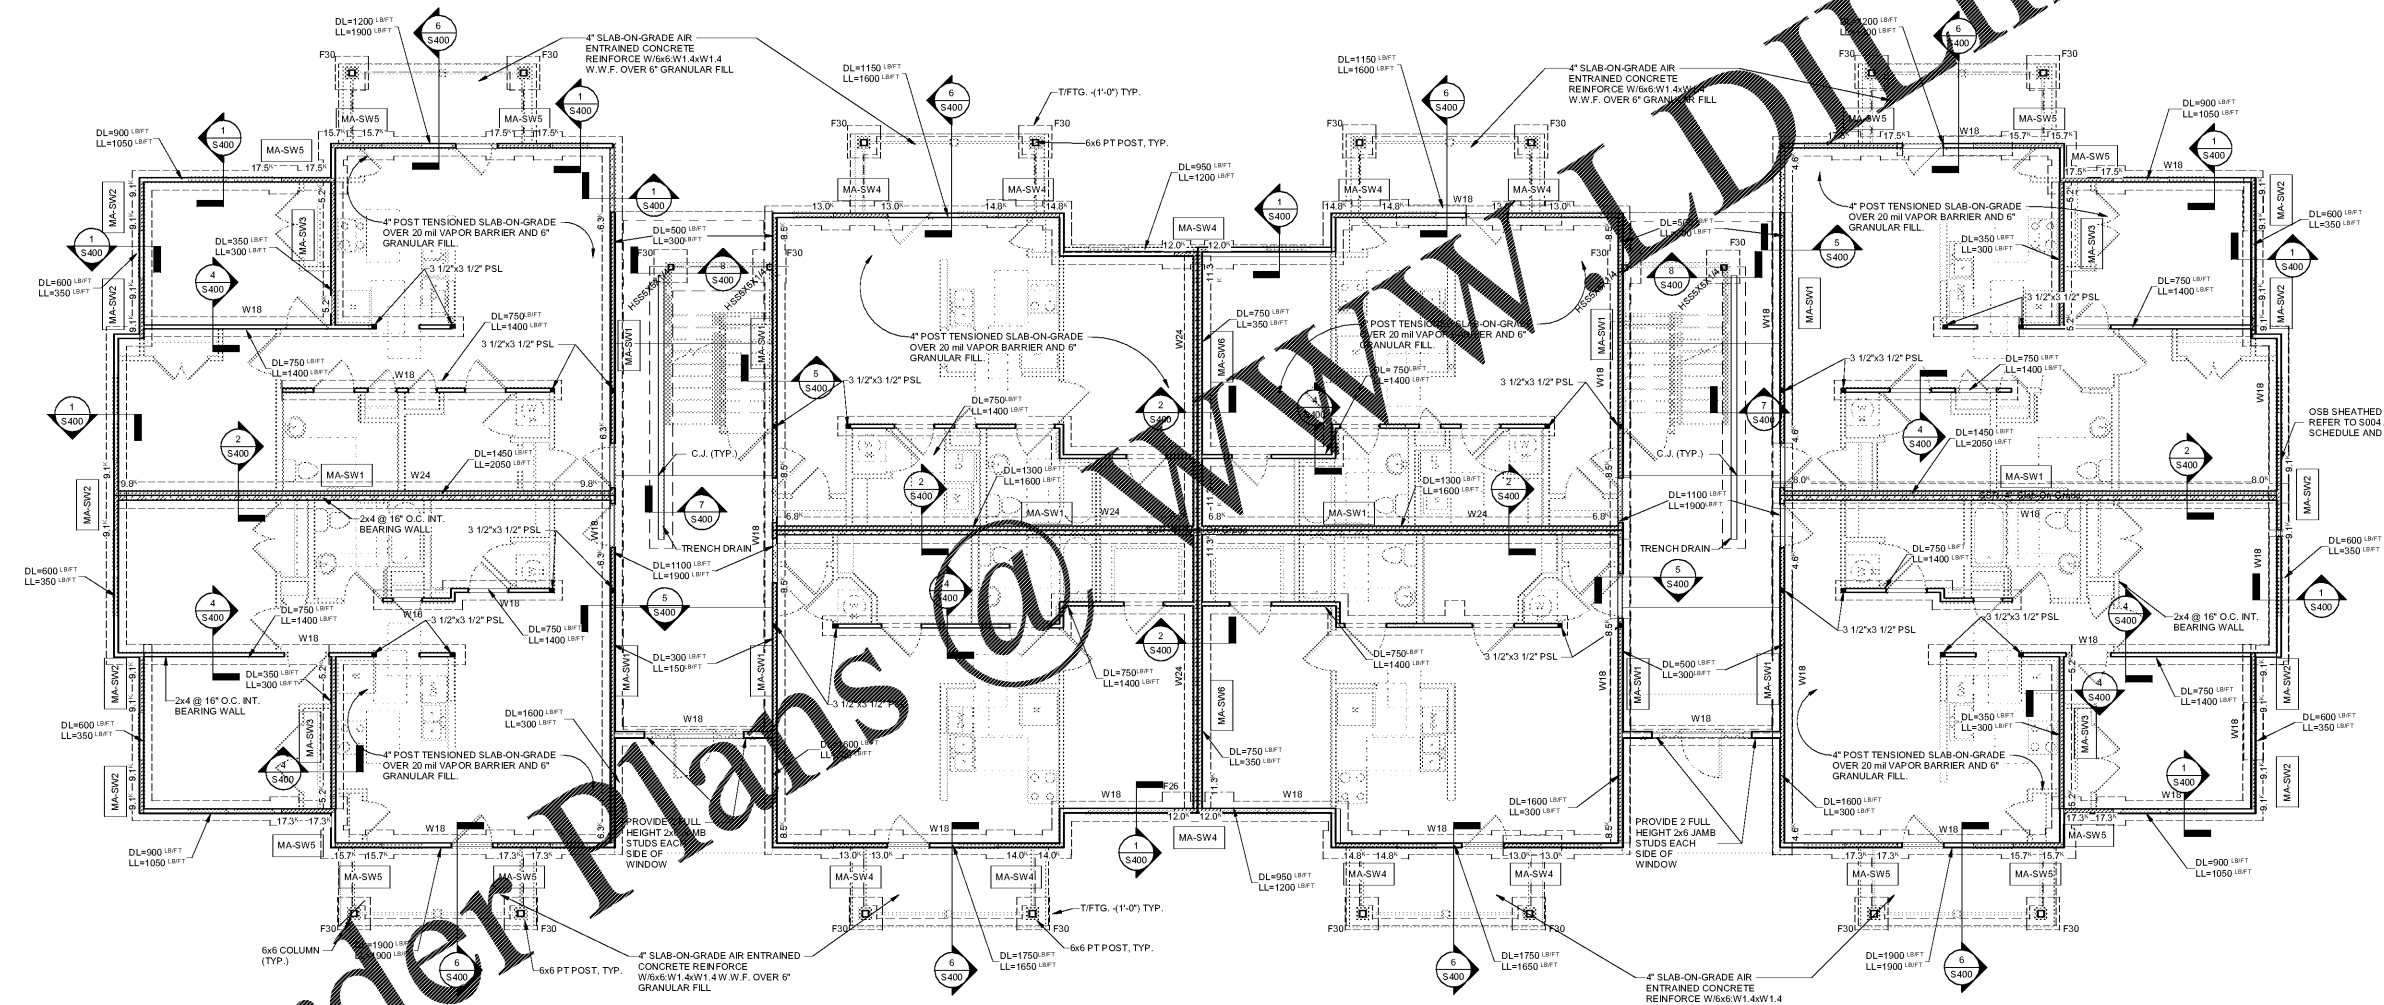

### FOUNDATION PLAN

- NOTES:
- 1) ALL WALLS THROUGH, INTERIOR AND EXTERIOR, SHALL BE (2) 2x4S @ 16" O.C. OR 2x4S @ 12" O.C.
  - 2) ALL EXTERIOR TOP OF FOOTING SHALL BE 1'-0" BELOW FINISHED FLOOR TYP.
  - 3) W# AND F# INDICATE STRIP AND SPREAD FOOTINGS RESPECTIVELY. SEE FOOTING SCHEDULE ON 1/5002 FOR SIZE AND REINFORCING.
  - 4) REFER TO HEADER SCHEDULE 415003 FOR OPENING AND FRAMING DETAILS FOR ALL DOORS AND WINDOWS.
  - 5) JA-SW# INDICATES SHEAR WALLS. SEE SHEETS S004 AND S005 FOR SHEAR WALL SCHEDULES AND CONSTRUCTION DETAILS.

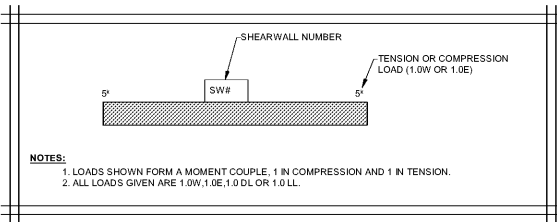

Order Plans @ [plans@lrk.com](mailto:plans@lrk.com)

WWW.LRK.com