



Looney Ricks Kiss

Architecture Planning Interiors Research
50 South B.B. King Boulevard
Memphis, Tennessee 38103
Telephone 901 521 1440
Fax 901 525 2760
E-mail info@lrk.com

Client:

**McCormack Baron
Salazar**

720 Olive St Suite 2500

St. Louis, MO 63101

Issues and Revisions

Date	Issued / Revised
3/16/2020	50% C.D.
5/15/2020	80% C.D.
7/13/2020	Permit Submission

BUILDING ADDRESSES

- TYPE G.E. 442, 444, 446, 448 BATLUF LANE
324, 226, 228, 330 SHWAEI PLACE
- TYPE H.A. 373, 400 VANCE AVE
315, 364 FOOTE LANE
333 S DANNY THOMAS BLVD
- TYPE L.C. 365, 431 VANCE AVE
315 SHWAEI PLACE
- TYPE L.A. 327 SHWAEI PLACE
420, 503 FOOTE LANE
340 S DANNY THOMAS BLVD
- TYPE M.A. 402, 426 FOOTE LANE

©2020 LRK Inc.
Drawings, written material, and design concepts shall not be used or reproduced in whole or part in any form or format without prior written consent of LRK Inc. Do not scale drawings. Use given dimensions only. If not shown, verify correct dimensions with the Architect. Contractor shall check and verify all dimensions and conditions at job site.

Seal



LRK Project Number: 01.15100.43

Project Name:
**South City CNI
Phase 4**


Memphis, TN

Drawing Name:
ROOF FRAMING PLAN

Drawn By: MAC

Checked By: KEM

MA-S104

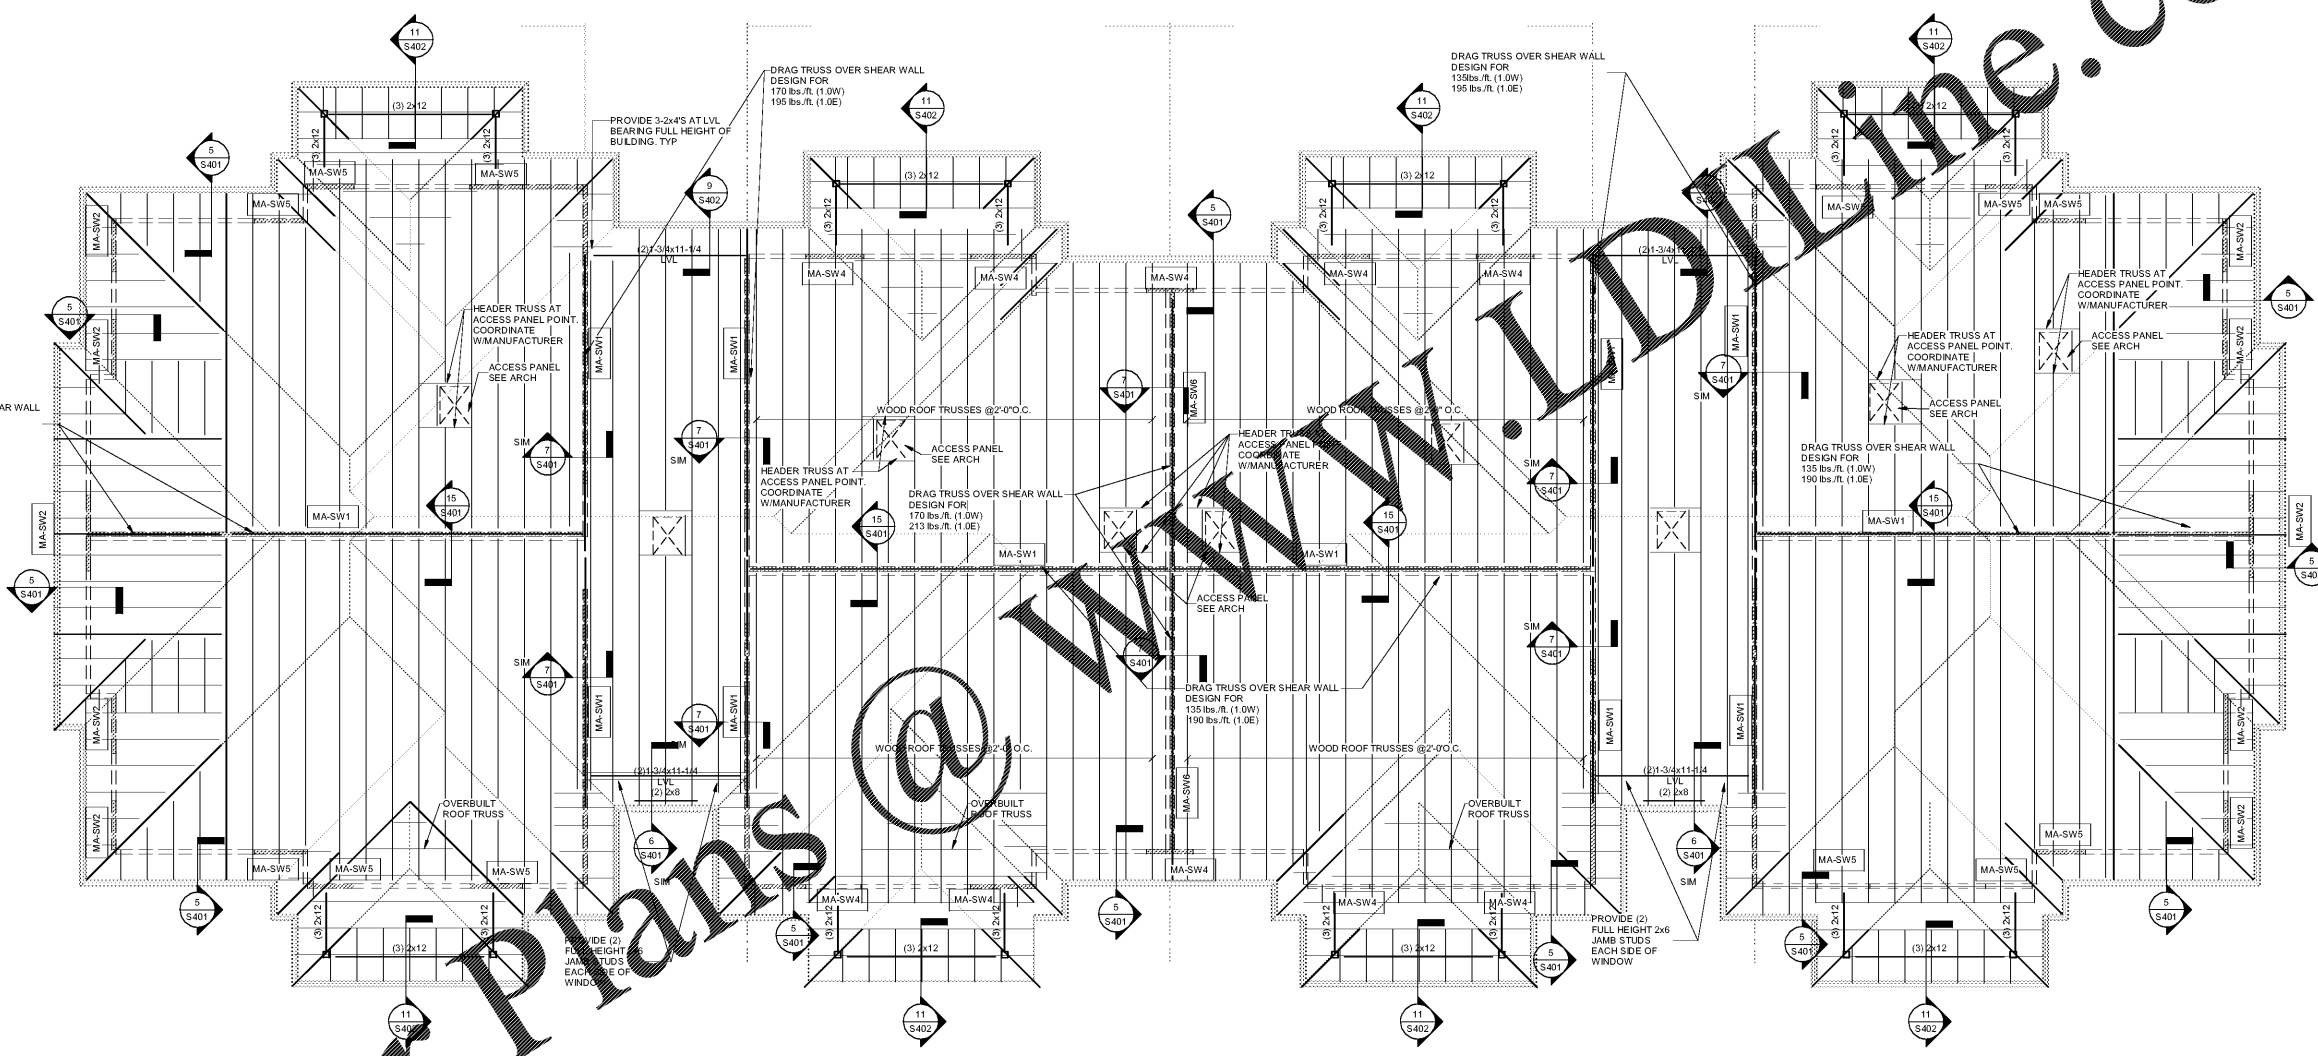

1 ROOF FRAMING PLAN GARDEN - MA
3/16" = 1'-0"

- NOTES:
- 1) REFER TO ARCHITECTURAL SHEETS FOR ROOF FINISHES.
 - 2) REFER TO ARCHITECTURAL SHEETS FOR OVERHANGS.
 - 3) ROOF SHEATHING SHALL BE 3/4" THICK OSB SHEATHING. REFER TO 7/S003 FOR SHEATHING CONNECTION AND FRAMING DETAILS.
 - 4) REFER TO HEADER SCHEDULE S003 FOR FINISHING AND FRAMING DETAILS FOR ALL DOORS AND WINDOWS.
 - 5) MA-SW1 INDICATES SHEAR WALLS. SEE SHEETS S004 AND S005 FOR SHEAR WALL SCHEDULE AND CONSTRUCTION DETAILS.