

GENERAL NOTES

- A. COORDINATE EXTERIOR SIGNAGE WITH CONSTRUCTION PROJECT MANAGER.
- B. REFER TO MATERIAL SCHEDULE ON A3.0 FOR MORE INFORMATION.
- C. EXTERIOR AWNINGS UNDER SEPARATE PERMIT.

INTERPLAN

ARCHITECTURE
ENGINEERING
INTERIOR DESIGN
PROJECT MANAGEMENT


LAUREL MARTIN, #AR99238
ARD011595
CA 8660

604 COURTLAND STREET
SUITE 100
ORLANDO, FLORIDA 32804
PH 407.645.5008
FX 407.629.9124

SEAL:

THIS DOCUMENT IS NOT
FOR REGULATORY
APPROVAL, PERMITTING,
OR CONSTRUCTION.

www.dialline.com

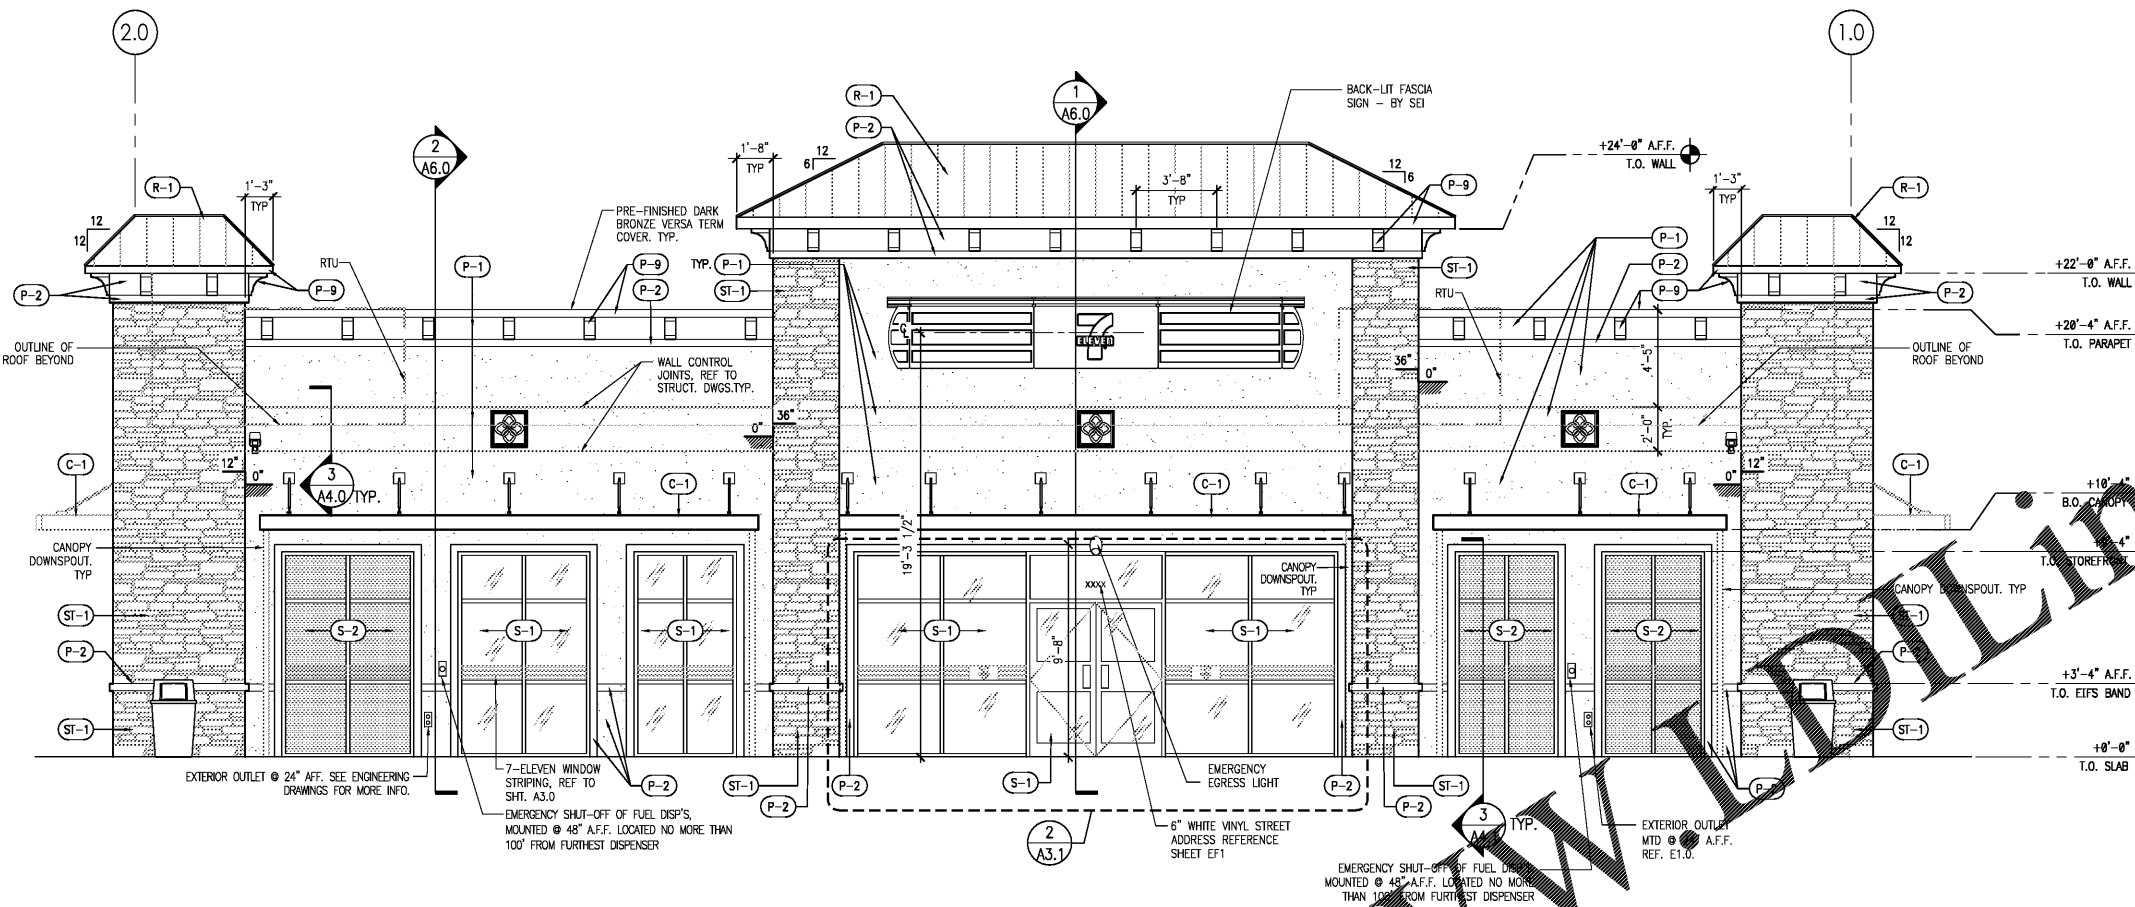


1 EXTERIOR ELEVATION - EAST

1/4" = 1'-0"

EXTERIOR MATERIALS SCHEDULE		
(NO.)	MATERIAL	MANUF.-COLOR
MR-1	MEMBRANE ROOFING	DUROLAST - WHITE
P-1	ABOVE WATER TABLE (ABOVE 3'-4")	SHERWIN WILLIAMS - AESTHETIC WHITE SW7035
P-2	TRIM, WATER TABLE AND BELOW (3'-4" AND BELOW)	SHERWIN WILLIAMS - BALANCED BEIGE SW7037
P-3	EXTERIOR HM DOORS, FRAMES, TRASH ENCLOSURE GATE, GRAVEL GAULDS, AND LIGHT POLES	SHERWIN WILLIAMS - SEAL SKIN SW7675
P-9	PIPING, ROOF CAPS AND CORNICE	SHERWIN WILLIAMS - SEAL SKIN SW7675
S-1	ALUMINUM STOREFRONT GLAZING	KAWNEER - 451 T VG DARK BRONZE
S-2	ALUMINUM STOREFRONT GLAZING	KAWNEER - 450 (2 1/4") FRAME - FLUSH GLAZED
C-1	PREFINISHED ALUMINUM CANOPY	MAPES LUMISHADE CANOPY - BRONZE BAKED ENAMEL W/ REAR GUTTER CONNECTIONS
ST-1	STACK STONE	BORAL - COUNTY LEDGE STONE - ASPEN
R-1	STANDING SEAM METAL ROOF	COLOR SIMILAR TO - BALANCED BEIGE SW7037


FOR BIDDING ONLY

09/03/2020

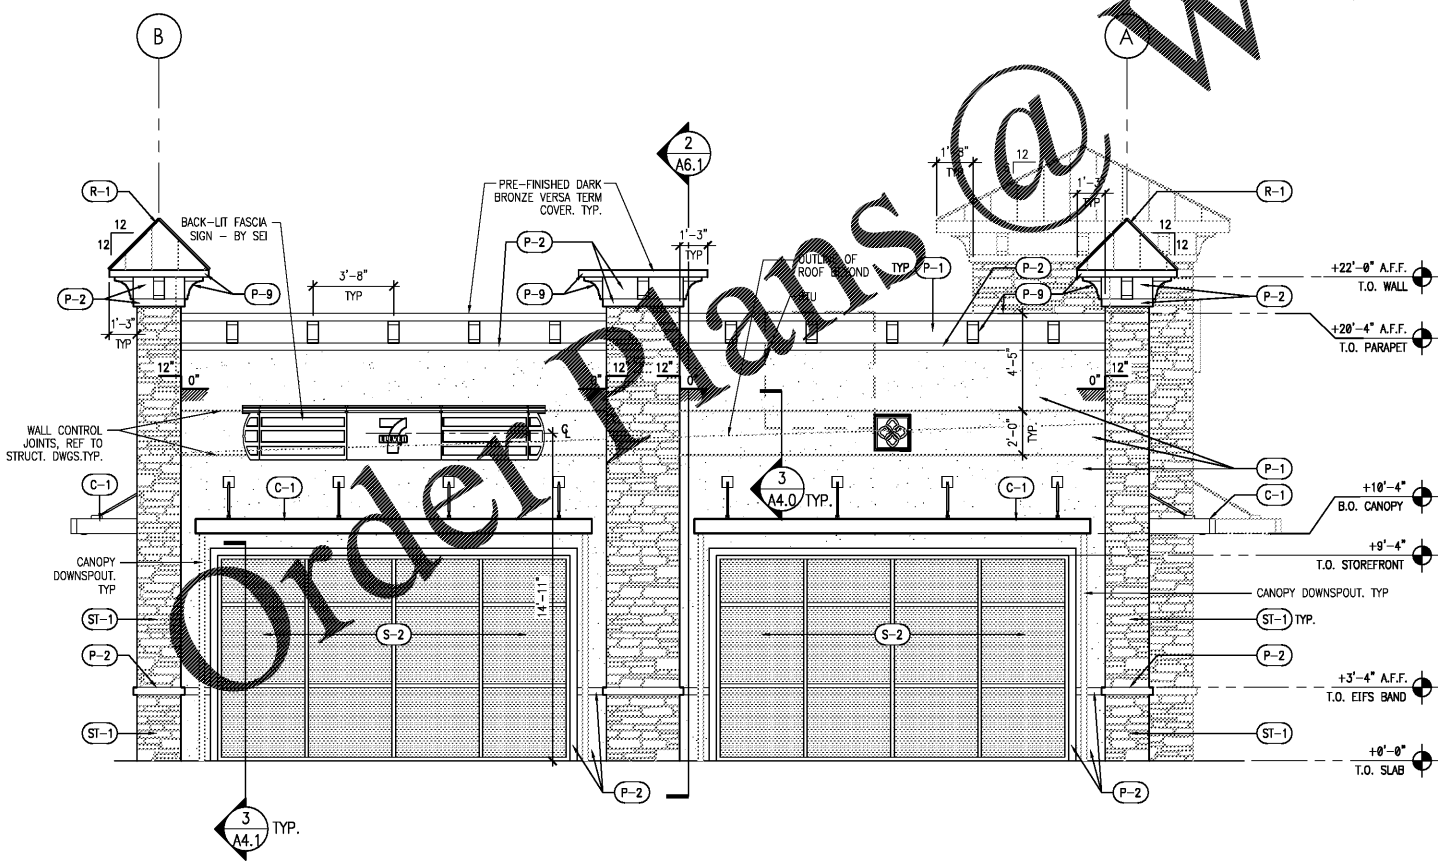


2 EXTERIOR ELEVATION - SOUTH

1/4" = 1'-0"

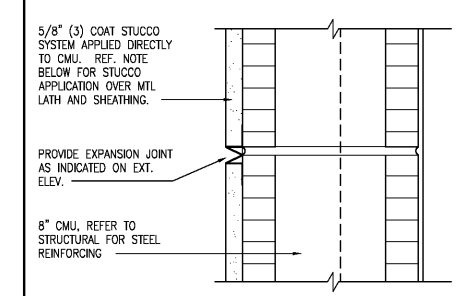


3 CONTROL JOINT DETAIL

1" = 1'-0"

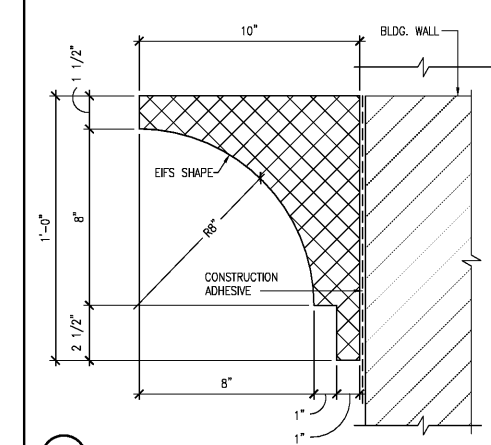

4 CORBEL DETAIL NTS

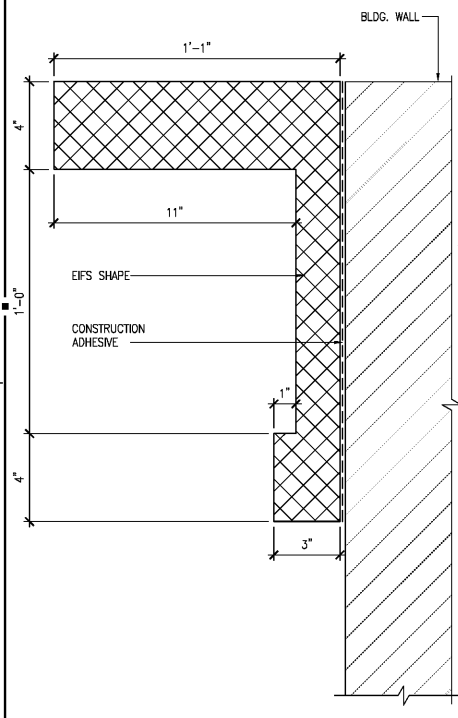

5 CORNICE DETAIL NTS

NO. DATE REMARKS
REVISIONS



7-ELEVEN
STORE #41559

1245 S. VOLUSIA AVENUE
Orange City, FL 32763

PROJECT NO: 2019.0743
DATE: APRIL 7, 2020

A4.0
EXTERIOR ELEVATIONS

CHECKED: RW DRAWN: JM

JENARS - 09/01/2020 11:26:08 AM