

SEAL:

THIS DOCUMENT IS NOT
FOR REGULATORY
APPROVAL, PERMITTING,
OR CONSTRUCTION.

FOR BIDDING ONLY
09/03/2020

NO DATE REMARKS
REVISIONS



7-ELEVEN
STORE #41559

1245 S. VOLUSIA AVENUE
Orlando City, FL 32763

PROJECT NO: 2019.0743
DATE: APRIL 7, 2020

CWA2.0
CAR WASH ELEVATIONS
AND SCHEDULES


CHECKED: RW DRAWN: JM

JENARS - 09/01/2020 11:25:31 AM

DOOR SCHEDULE										
DOOR NUMBER	ROOM NAME	DOOR TYPE	HARDWARE SET	WIDTH	HEIGHT	DOOR THICKNESS	MATERIALS			COMMENTS
							ALUM & GLASS	HOLLOW METAL	METAL	
102A	EQUIP. RM.	1	1	4'-0"	7'-0"	1 3/4"	X	X	X	WITH VENT
102B	EQUIP. RM.	2	2	8'-0"	7'-0"	1 3/4"	X	X	X	


DOOR HARDWARE										
HARDWARE SET NO. 1 (ENTRY DOOR)										
3 EA.	BUTTS	TA2714	4-1/2" X 4-1/2" NRP	26D	MCKINNEY	HD				
1 EA.	CHAIN STOP				PEMCO					
1 SET	WTHR STRIP	319CR			PEMCO					
1 EA.	RAIN DRIP	346-C-36"	ALUM		PEMCO					
1 EA.	THRESHOLD	8245 LNJ	26D		PEMCO					
1 EA.	LOCK SET				SARGENT					
1 EA.	LOCK GUARD	LGI 32D			IVES					

HARDWARE SET NO. 2 (EQUIPMENT)										
1-1/2 PAIR	BUTTS	TA2714	4-1/2" X 4-1/2" NRP	26D	MCKINNEY	HD				
1 EA.	CHAIN STOP				PEMCO					
1 SET	WTHR STRIP	319CR			PEMCO					
1 EA.	RAIN DRIP	346-C-36"	ALUM		PEMCO					
1 EA.	THRESHOLD	170-A-36"			PEMCO					
1 EA.	LOCK SET	8245 LNJ	26D		SARGENT					
1 EA.	LOCK GUARD	LGI 32D			IVES					

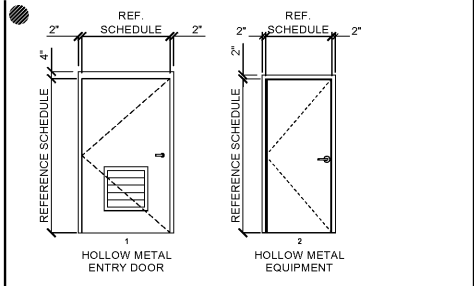


2 DOOR FRAMES
1/4" = 1'-0"


EXTERIOR MATERIALS SCHEDULE		
NO.	MATERIAL	MANUF.-COLOR
MR-1	MEMBRANE ROOFING	DUROLAST - WHITE
P-1	ABOVE WATER TABLE (ABOVE 3'-4")	SHERWIN WILLIAMS - AESTHETIC WHITE SW7035
P-2	TRIM, WATER TABLE AND BELOW (3'-4" AND BELOW)	SHERWIN WILLIAMS - BALANCED BEIGE SW7037
P-3	EXTERIOR HM DOORS, FRAMES, TRASH ENCLOSURE GATE, GRAVEL GAUGES, AND LIGHT POLES	SHERWIN WILLIAMS - SEAL SKIN SW7675
P-9	PIPING, ROOF CAPS AND CORNICE	SHERWIN WILLIAMS - SEAL SKIN SW7675
S-1	ALUMINUM STOREFRONT GLAZING	KAWNEER - 451 T VG DARK BRONZE
S-2	ALUMINUM STOREFRONT GLAZING	KAWNEER - 450 (2 1/4") FRAME - FLUSH GLAZED
C-1	PREFINISHED ALUMINUM CANOPY	MAPES LUMISHADE CANOPY - BRONZE BAKED ENAMEL W/ REAR GUTTER CONNECTIONS
ST-1	STACK STONE	BORAL - COUNTY LEDGE STONE - ASPEN
R-1	STANDING SEAM METAL ROOF	COLOR SIMILAR TO - BALANCED BEIGE SW7037

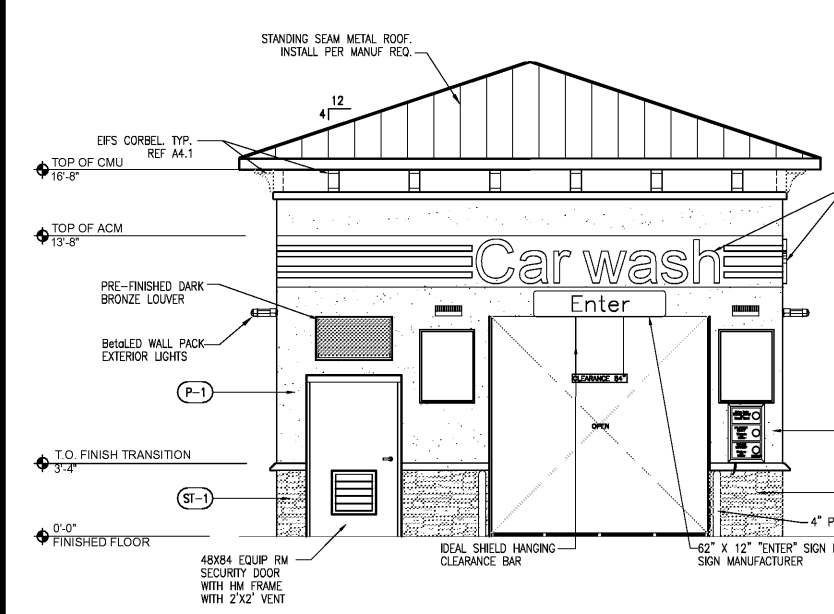


1 EXTERIOR ELEVATION - FRONT (EAST)
1/4" = 1'-0"

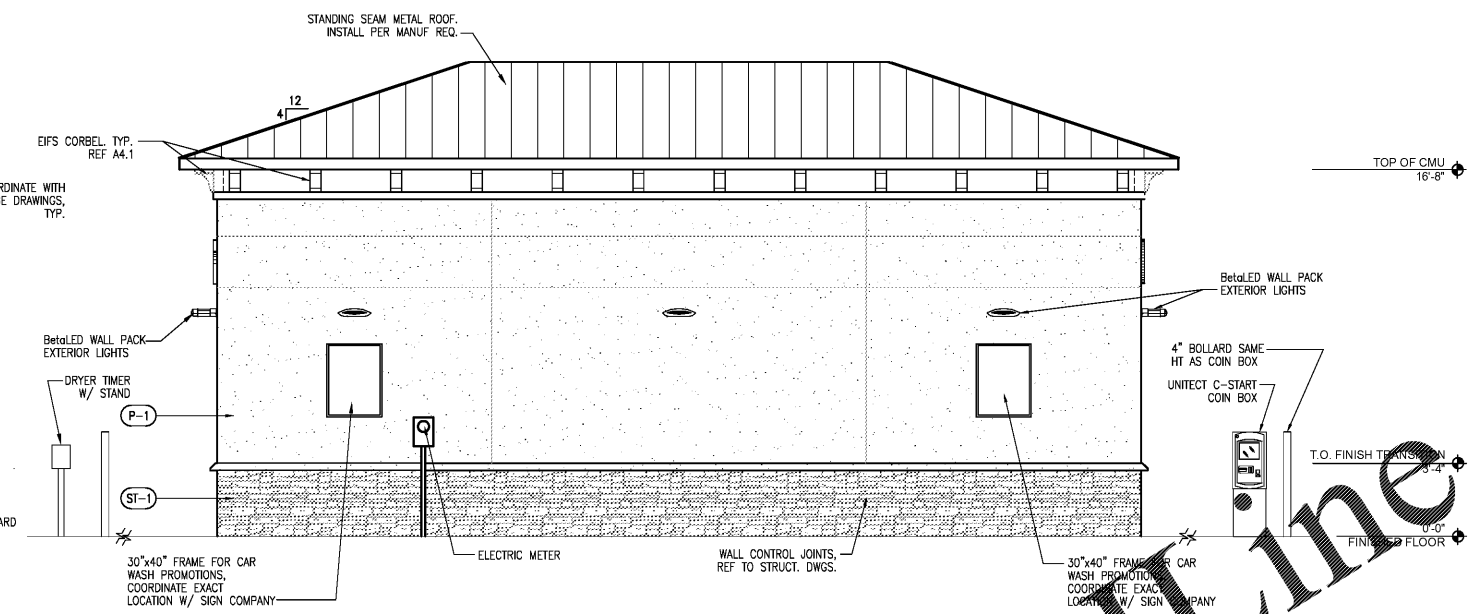

3 EXTERIOR ELEVATION - LEFT (SOUTH)
1/4" = 1'-0"

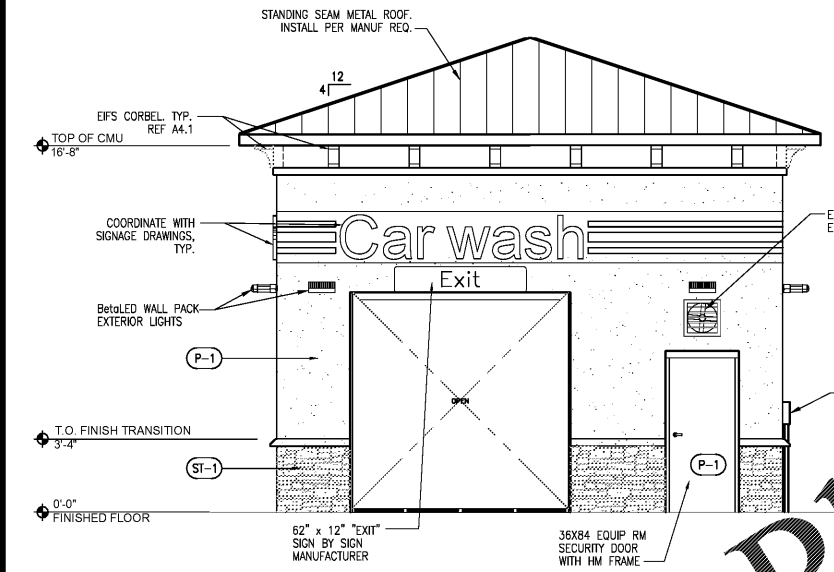

2 EXTERIOR ELEVATION - REAR (WEST)
1/4" = 1'-0"

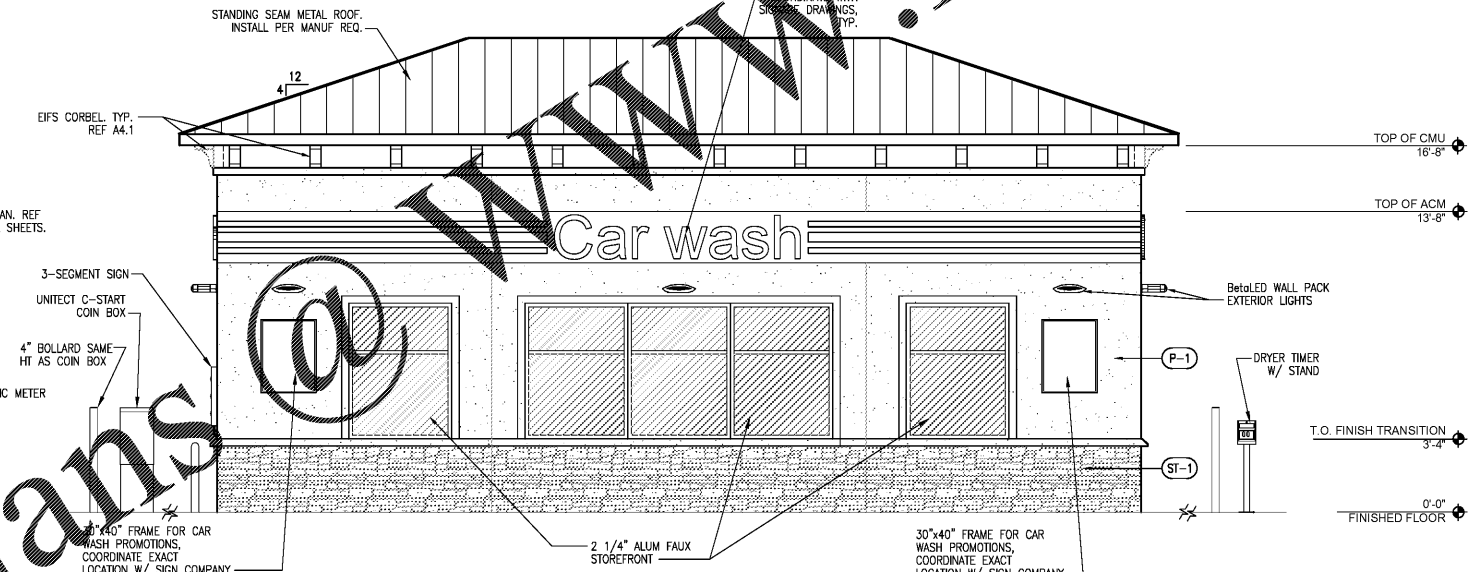

4 EXTERIOR ELEVATION - RIGHT (NORTH)
1/4" = 1'-0"

Order Plans