




8801 JM Keynes Drive  
Suite 365  
Charlotte, NC 28202  
704.248.2022  
www.biloba.co

Mechanical and Electrical Engineer  
**McKnight Smith Ward Griffin Engineers**  
4223 South Boulevard  
Charlotte, NC 28209  
704.527.2112  
NC Certificate of Licensure: F-0595

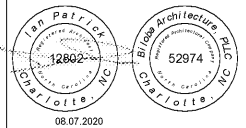

06.07.2020  
Drawn: CADD  
Checked: IWP  
Date: August 7, 2020  
Revisions:

Copyright 2020. All rights reserved. Printed or electronic drawings and documentation may not be reproduced in any form without written permission from Biloba Architecture, PLLC.


**Brown Hall Renovation**  
Laurel Street, Brown Hall  
Greensboro, NC 27411  
SCO ID No. 20-22082-01A

Project Number: 106  
Title: **Partition Types, Door Schedule, and Details**


Sheet: **A201**  
Plate of

DOOR SCHEDULE													
DOOR NO.	DOOR TYPE	DOOR MATERIAL	FIRE RATING	DOOR WIDTH	DOOR HEIGHT	DOOR THICK	FRAME TYPE	FRAME MATERIAL	HEAD	JAMB	T/HOLD	HARDWARE SET	COMMENTS
Level 1													
101.1	A	WD.	-	3'-0"	7'-0"	0'-1 3/4"	F-1	H.M.	4/A201	5/A201	-	2	
101A.1	A	WD.	-	3'-0"	7'-0"	0'-1 3/4"	F-1	H.M.	4/A201	5/A201	8/A201	3	
101B.1	A	WD.	-	3'-0"	7'-0"	0'-1 3/4"	F-1	H.M.	4/A201	5/A201	8/A201	3	
102A.1	A	WD.	-	3'-0"	7'-0"	0'-1 3/4"	F-1	H.M.	4/A201	5/A201	8/A201	3	
102B.1	A	WD.	-	3'-0"	7'-0"	0'-1 3/4"	F-1	H.M.	4/A201	5/A201	8/A201	3	
103.1	A	WD.	-	3'-0"	7'-0"	0'-1 3/4"	F-1	H.M.	4/A201	5/A201	-	1	
103.2	A	WD.	-	3'-0"	7'-0"	0'-1 3/4"	F-1	H.M.	4/A201	5/A201	-	1	
103A.1	A	WD.	-	3'-0"	7'-0"	0'-1 3/4"	F-1	H.M.	4/A201	5/A201	-	1	
103B.1	-	-	-	3'-0"	7'-0"	0'-1 3/4"	F-1	H.M.	6/A201	7/A201	-	-	
103C.1	A	WD.	-	3'-0"	7'-0"	0'-1 3/4"	F-1	H.M.	4/A201	5/A201	-	4	
103D.1	A	WD.	-	3'-0"	7'-0"	0'-1 3/4"	F-1	H.M.	4/A201	5/A201	-	5	
104.1	A	WD.	-	3'-0"	7'-0"	0'-1 3/4"	F-1	H.M.	4/A201	5/A201	-	1	
104.3	A	WD.	-	3'-0"	7'-0"	0'-1 3/4"	F-1	H.M.	4/A201	5/A201	-	2	
104A.1	A	WD.	-	3'-0"	7'-0"	0'-1 3/4"	F-1	H.M.	4/A201	5/A201	-	5	
104B.1	B	WD.	-	3'-0"	7'-0"	0'-1 3/4"	F-1	H.M.	4/A201	5/A201	-	4	
104C.1	B	WD.	-	3'-0"	7'-0"	0'-1 3/4"	F-1	H.M.	4/A201	5/A201	-	4	
104D.1	B	WD.	-	3'-0"	7'-0"	0'-1 3/4"	F-1	H.M.	4/A201	5/A201	-	4	

GLAZING SCHEDULE	
G-1	1/4" CLEAR FULLY TEMPERED FLOAT GLASS

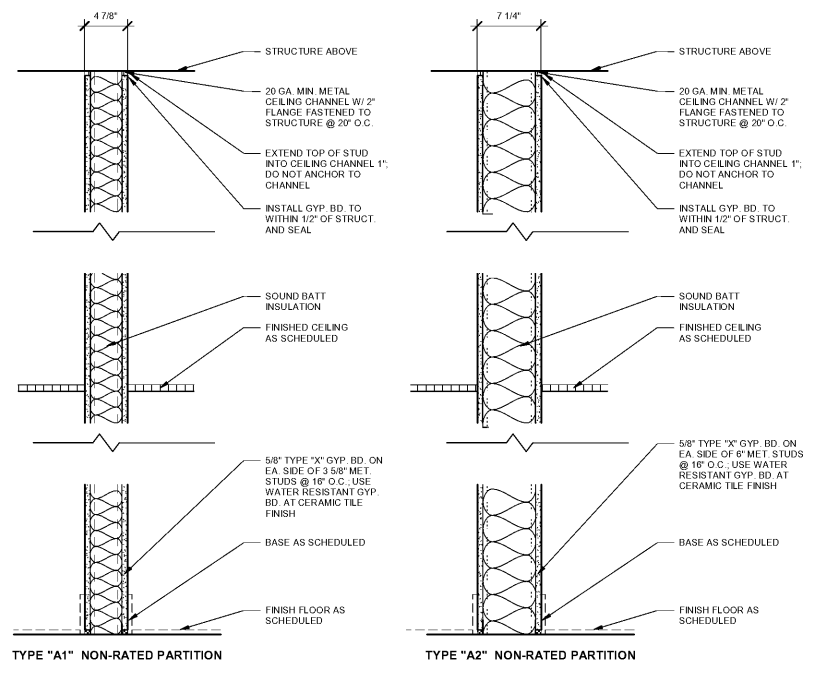

**LEGEND:**  
 A1 - PARTITION TYPE DESIGNATIONS AS INDICATED ON FLOOR PLANS  
 1 PARTITION TYPES  
 A201 1 1/2" = 1'-0"

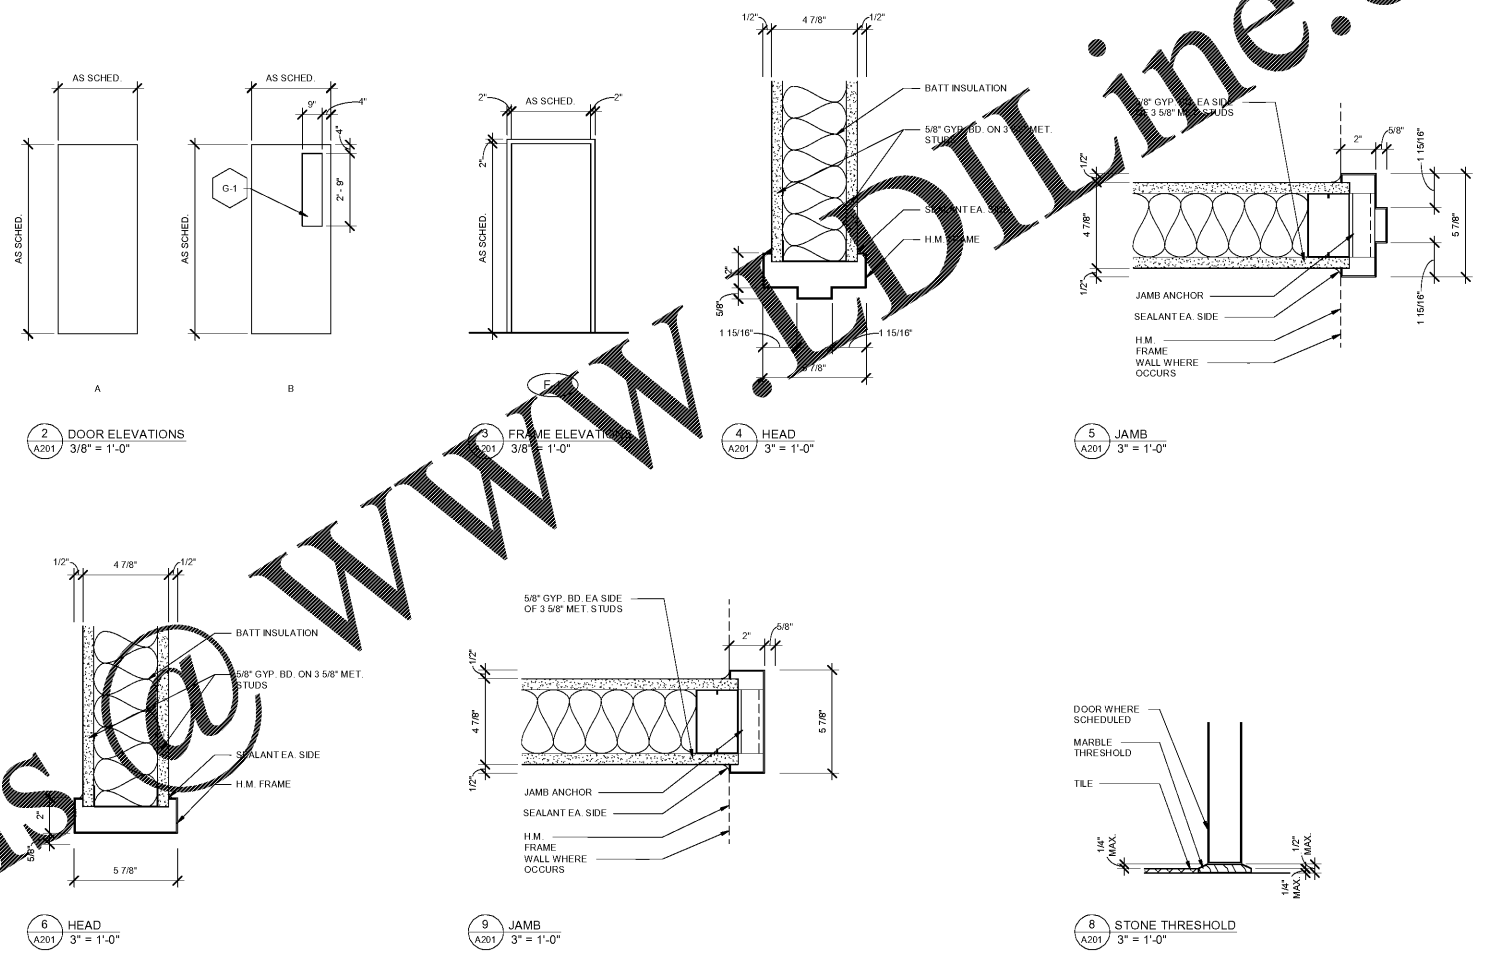

Order Plans @ WWW.IDLine.com