

REINFORCEMENT SPECIFICATIONS		
QUANTITY	SPEC. NUMBER	DESCRIPTION
4	6	DENTAL TRACK LIGHT - SUPPLIED AND INSTALLED BY HENRY SCHEIN DENTAL
8	9	WALL MOUNTED INTRAORAL X-RAY HEAD, ARM, AND WALL BRACKET - SUPPLIED AND INSTALLED BY HENRY SCHEIN DENTAL. REQUIRES A 3 WIRE GROUNDED CIRCUIT.
1	9C	PANORAMIC XRAY UNIT - SUPPLIED AND INSTALLED BY HENRY SCHEIN DENTAL. REQUIRES A 3 WIRE GROUNDED CIRCUIT.
25	35	BLOCKING - UPPER & LOWER SUPPORT - CONTRACTOR TO SUPPLY AND INSTALL BACKING FOR WALL MOUNTED DENTAL UNITS & WALL HUNG CABINETS. SEE HENRY SCHEIN DENTAL EQUIPMENT SPECIALIST FOR EXACT LOCATION.

CONSTRUCTION NOTES

- THIS SPECIFICATION SHEET IS INTENDED AS A GUIDE FOR TRADESMEN. THE FLOOR PLANS ENCLOSED HEREIN ARE SUGGESTIONS FOR THE PLACEMENT OF DENTAL EQUIPMENT. THEY ARE NOT INTENDED FOR CONSTRUCTION.
- VERIFY ALL DIMENSIONS WITH HENRY SCHEIN DENTAL REP. ON JOBSITE. ON SITE MODIFICATIONS MAY NEED TO BE DONE BY CONTRACTOR, BUT SHOULD BE VERIFIED BY ALL PARTIES INVOLVED.
- 5/8" GYPSUM WALLBOARD IS RECOMMENDED THROUGHOUT THE OFFICE TO PROVIDE SOUND ATTENUATION & ADDITIONAL PROTECTION AGAINST X-RAY SCATTER RADIATION.

REINFORCEMENT LEGEND

NEW REINFORCEMENT PLACED FOR WALL-MOUNTED EQUIPMENT. SEE 'REINFORCEMENT SPECIFICATION SCHEDULE' FOR MORE INFORMATION.

NEW REINFORCEMENT PLACED FOR CEILING-MOUNTED EQUIPMENT. SEE 'REINFORCEMENT SPECIFICATION SCHEDULE' FOR MORE INFORMATION.

SEE SHEETS DED.1 - DED.3 FOR DENTAL EQUIPMENT DETAILS

INTEGRATED DESIGN STUDIO
HENRY SCHEIN
 DENTAL
 10920 W LINCOLN AVE, WEST ALLIS, WI 53227
 henryscheinintegrateddesign.com

PROJECT: GEORGIA MOUNTAINS HEALTH
LOCATION: ELLIJAY, GA.

HENRY SCHEIN REP: JOE WILSON
CENTER: ATLANTA, GA.
PHONE #: (404)-226-8821


-IMPORTANT NOTE-
 THIS DOCUMENT HAS BEEN PREPARED AS AN INSTRUMENT OF PROFESSIONAL SERVICE AND IS NOT AN ARCHITECTURAL PLAN. THE IDEAS/ DESIGN INCLUDED HEREIN ARE THE SOLE PROPERTY OF HENRY SCHEIN DENTAL AND ARE PROTECTED UNDER COPYRIGHT. THESE PLANS MAY NOT BE USED OR REPRODUCED WITHOUT EXPRESSED WRITTEN CONSENT OF HENRY SCHEIN AND FULL PAYMENT OF ANY ASSOCIATED DESIGN FEES.
ALL DIMENSIONS ARE SUBJECT TO JOB-SITE VERIFICATION.

PROJECT NUMBER: 20-0565
PROJECT START DATE: 4/3/2020
FINALS START DATE: 7/9/2020
DRAWN BY: ARCH
FINALS BY: TJK
CHECKED BY: LBS

REVISIONS:	DATE	DESCRIPTION

INT.SQ.FT. = PER ARCH
SCALE: 1/4"=1'-0"
SHT. SIZE: 24 x 36
REINFORCEMENT PLAN

DA.1

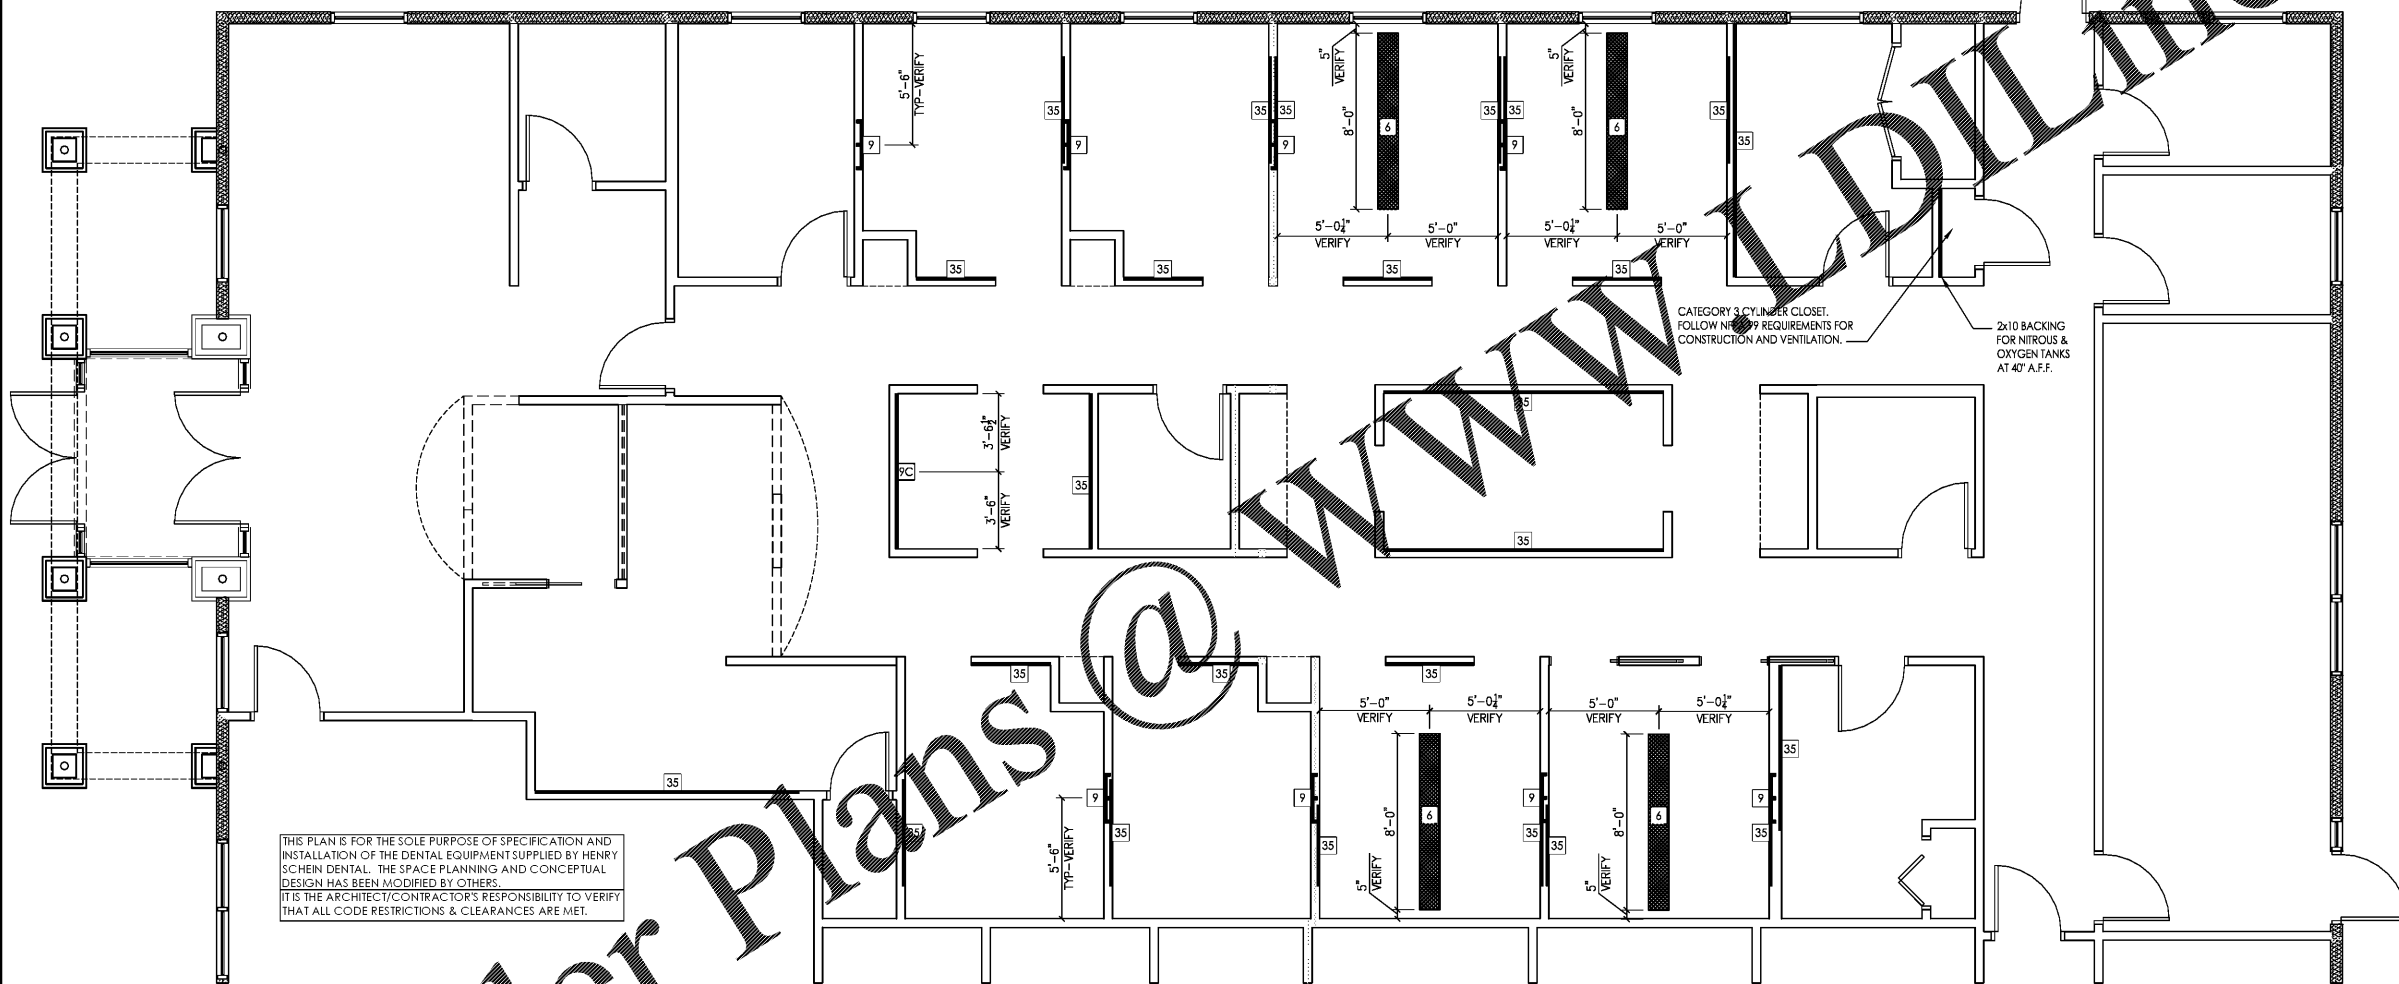

THIS PLAN IS FOR THE SOLE PURPOSE OF SPECIFICATION AND INSTALLATION OF THE DENTAL EQUIPMENT SUPPLIED BY HENRY SCHEIN DENTAL. THE SPACE PLANNING AND CONCEPTUAL DESIGN HAS BEEN MODIFIED BY OTHERS. IT IS THE ARCHITECT/CONTRACTOR'S RESPONSIBILITY TO VERIFY THAT ALL CODE RESTRICTIONS & CLEARANCES ARE MET.

DIMENSIONS & REINFORCEMENT SPECIFICATIONS
 1/4"=1'-0"

Order Plans @

WWW.DLINE.COM