




EXTERIOR ELEVATION - EAST A3
SCALE: 1/8" = 1'-0"

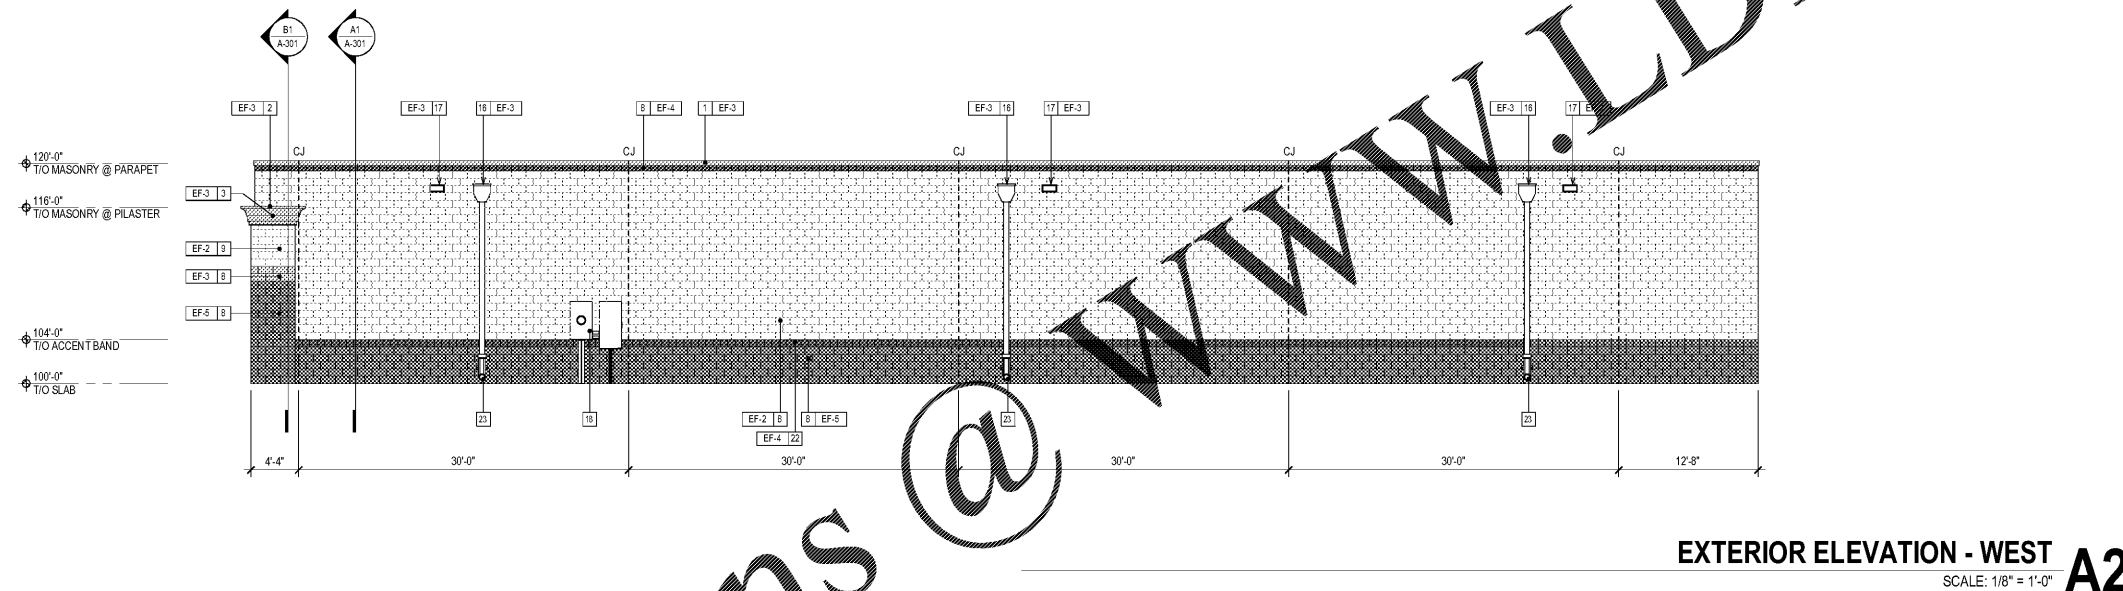

EXTERIOR ELEVATION - WEST A2
SCALE: 1/8" = 1'-0"

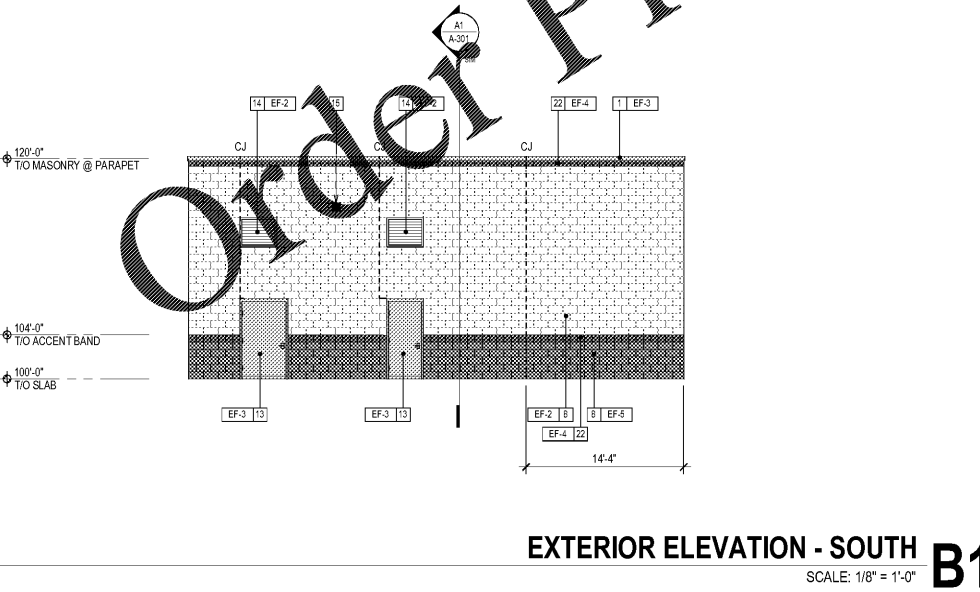

EXTERIOR ELEVATION - SOUTH B1
SCALE: 1/8" = 1'-0"

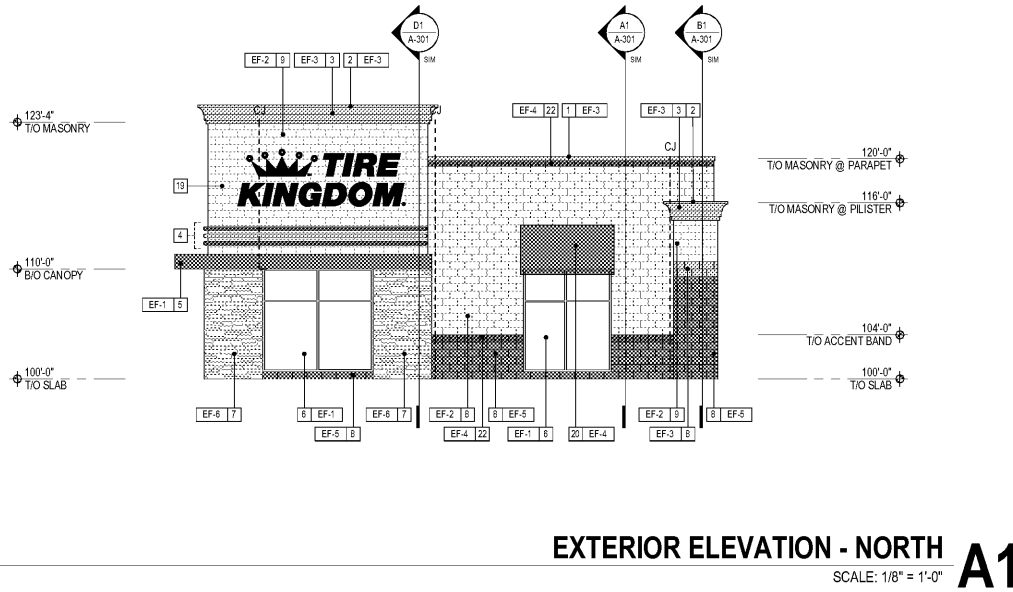

EXTERIOR ELEVATION - NORTH A1
SCALE: 1/8" = 1'-0"

EXTERIOR FINISHES


KEY	MATERIAL	COLOR	REMARKS
EF-1	METAL	DARK BRONZE ANODIZED ALUMINUM	
EF-2	PAINT	SW 6106 'KILM BEIGE'	SATIN
EF-3	PAINT	SW 6108 'LATTE'	SATIN
	METAL	KYNAR 500 'SIERRA TAN'	
EF-4	PART - TK	SW 6846 'GYPSIEY RED'	GLOSS
EF-5	PAINT	SW 6172 'HARDWARE'	SATIN
EF-6	STONE VENEER	ELDORADO CLIFFSTONE 'CAMBRIA'	GROUTED

NOTES:
1. SIGNAGE SHOWN FOR REFERENCE ONLY.
2. COLOR SPECIFIED IS SHERWIN WILLIAMS PAINT.

KEYED NOTES

- KEY NOTE
FINISH MATERIAL
- METAL FASCIA W/ RETAINER, PRE-FINISHED.
 - METAL COPING & FLASHING, PRE-FINISHED.
 - PREFAB STUCCO CORNICE, PAINT.
 - BRANDING ACCENT STRIPING, ATTACHED TO BUILDING, PRE-FINISHED.
 - ALUM CANOPY, PRE-FINISHED.
 - ANODIZED ALUM STOREFRONT W/ SAFETY GLAZING.
 - MANUF STONE VENEER.
 - SPLIT-FACED CMU, PAINT.
 - SMOOTH-FACED CMU, PAINT.
 - OVERHEAD DOOR W/ EXHAUST PORT, PAINT.
 - SAFETY CHAIN BY OWNER.
 - BOLLARD, PAINTED 'SAFETY YELLOW'.
 - HM DOOR AND FRAME, PAINT.
 - EXHAUST FAN W/ LOUVER, PAINT.
 - EXTERIOR WALL MOUNTED LIGHTING.
 - PRIMARY SCUPPER & D.S. PRE-FINISHED. SEE SHT A-131 FOR COLLECTOR HEAD AND DOWNSPOUT DETAILS.
 - OVERFLOW SCUPPER, PRE-FINISHED.
 - INCOMING ELECTRIC CABINET AND METER LOCATION. COORDINATE W/ ELEC. PAINT TO MATCH ADJACENT WHERE ALLOWED BY AHJ.
 - PROPOSED SIGN LOCATION. SHOWN FOR REFERENCE ONLY. SIGN VENDOR TO INSTALL UNDER SEPARATE PERMIT. GC TO PROVIDE EXTERIOR GRADE FLYWOOD SUBSTRATE OR SHEATHING AT ALL SIGN LOCATIONS.
 - FABRIC AWNING & FRAME.
 - PREFAB FOAM STUCCO 'HEADER', PAINT.
 - SINGLE-SCORE SMOOTH-FACED CMU ACCENT BAND, PAINT.
 - CAST IRON DOWNSPOUT BOOT W/ ABOVE GROUND DISCHARGE. (JR HOE & SONS A-SERIES OR EQ).

KEY PLAN

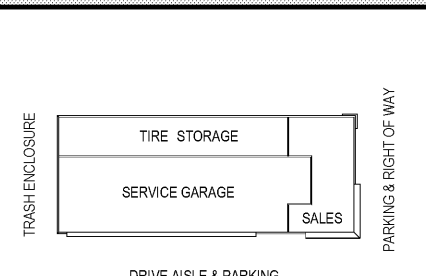

PROTOTYPE TEMPLATE:
NORTHLAKE
v.2020.1.08.TKD

TIRE KINGDOM.
STORE # 945
10520 COLONIAL BLVD
FT MEYERS, LEE COUNTY, FLORIDA

95% REVIEW SET
18 AUGUST 2020

PROJECT NO.: 2020-095
DRAWN BY: BMT
CHECKED BY: EKB

ISSUE DATE
PERMIT PLAN REVIEW 11-AUG-2020

REVISION DATE

SHEET TITLE:
EXTERIOR ELEVATIONS

SHEET NUMBER:
A-201

Order Plans @ www.LDILine.com