



03 BOLLARD DETAIL  
3/4"=1'-0"

- SHEET NOTES**
- ALL DIMENSIONS NOTED OR SHOWN ARE TAKEN FROM FACE OF STRUCT. CMU UNLESS NOTED OTHERWISE.
  - SOME EQUIPMENT IS NOT SHOWN FOR CLARITY.
  - FIRE SPRINKLER/ALARM SYSTEM TO BE DESIGNED BY A LICENSED FIRE PROTECTION CONTRACTOR. INSTALL LATERAL LINES TO BE HELD TIGHT AGAINST THE BOTTOM OF STRUCTURE.
  - G.C. TO INSTALL FIRE EXTINGUISHERS IN THE LOCATIONS SHOWN AND APPROVED BY THE FIRE MARSHAL.
  - REFER SHEET A3.5 FOR PARTITION TYPE, CONTROL JOINT, AND METAL STUD INFORMATION.
  - UNLESS NOTED OTHERWISE PROVIDE CONDUIT FOR FUTURE GATE OPERATIONS.

- KEY NOTES**
- A1.70 4" WIDE STRIPING PAINTED TRAFFIC YELLOW RE: SPEC
  - A1.80 RECESSED CONCRETE SLAB (REFER STRUCTURAL DRAWINGS FOR ADDITIONAL INFORMATION)
  - A1.100 CONCRETE FILLED STEEL BOLLARD, RE: R8SP.1 (EXTERIOR)
  - A1.110 PAINT BOOTH
  - A1.120 FREESTANDING PRE-FAB METAL CARPORT STRUCTURE BY G.C.
  - A1.130 PRE-FINISHED METAL DOWN SPOUT
  - A1.140 PRE-CAST CONCRETE BOLLARD, BELSON MODEL TR6010 DECORATIVE STYLE A, GRAY MATRIX W/ TAN EXPOSED AGGREGATE, RE: CIVIL
  - A1.150 PAINT COLUMN SAFETY YELLOW TO 8'-0" A.F.F.
  - A1.160 ROOF ACCESS ALDER W/ 12" WALL STANDOFFS

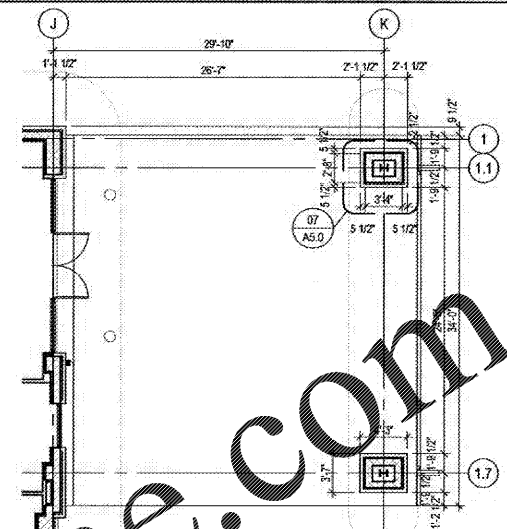


02 CANOPY PLAN  
1/8"=1'-0"

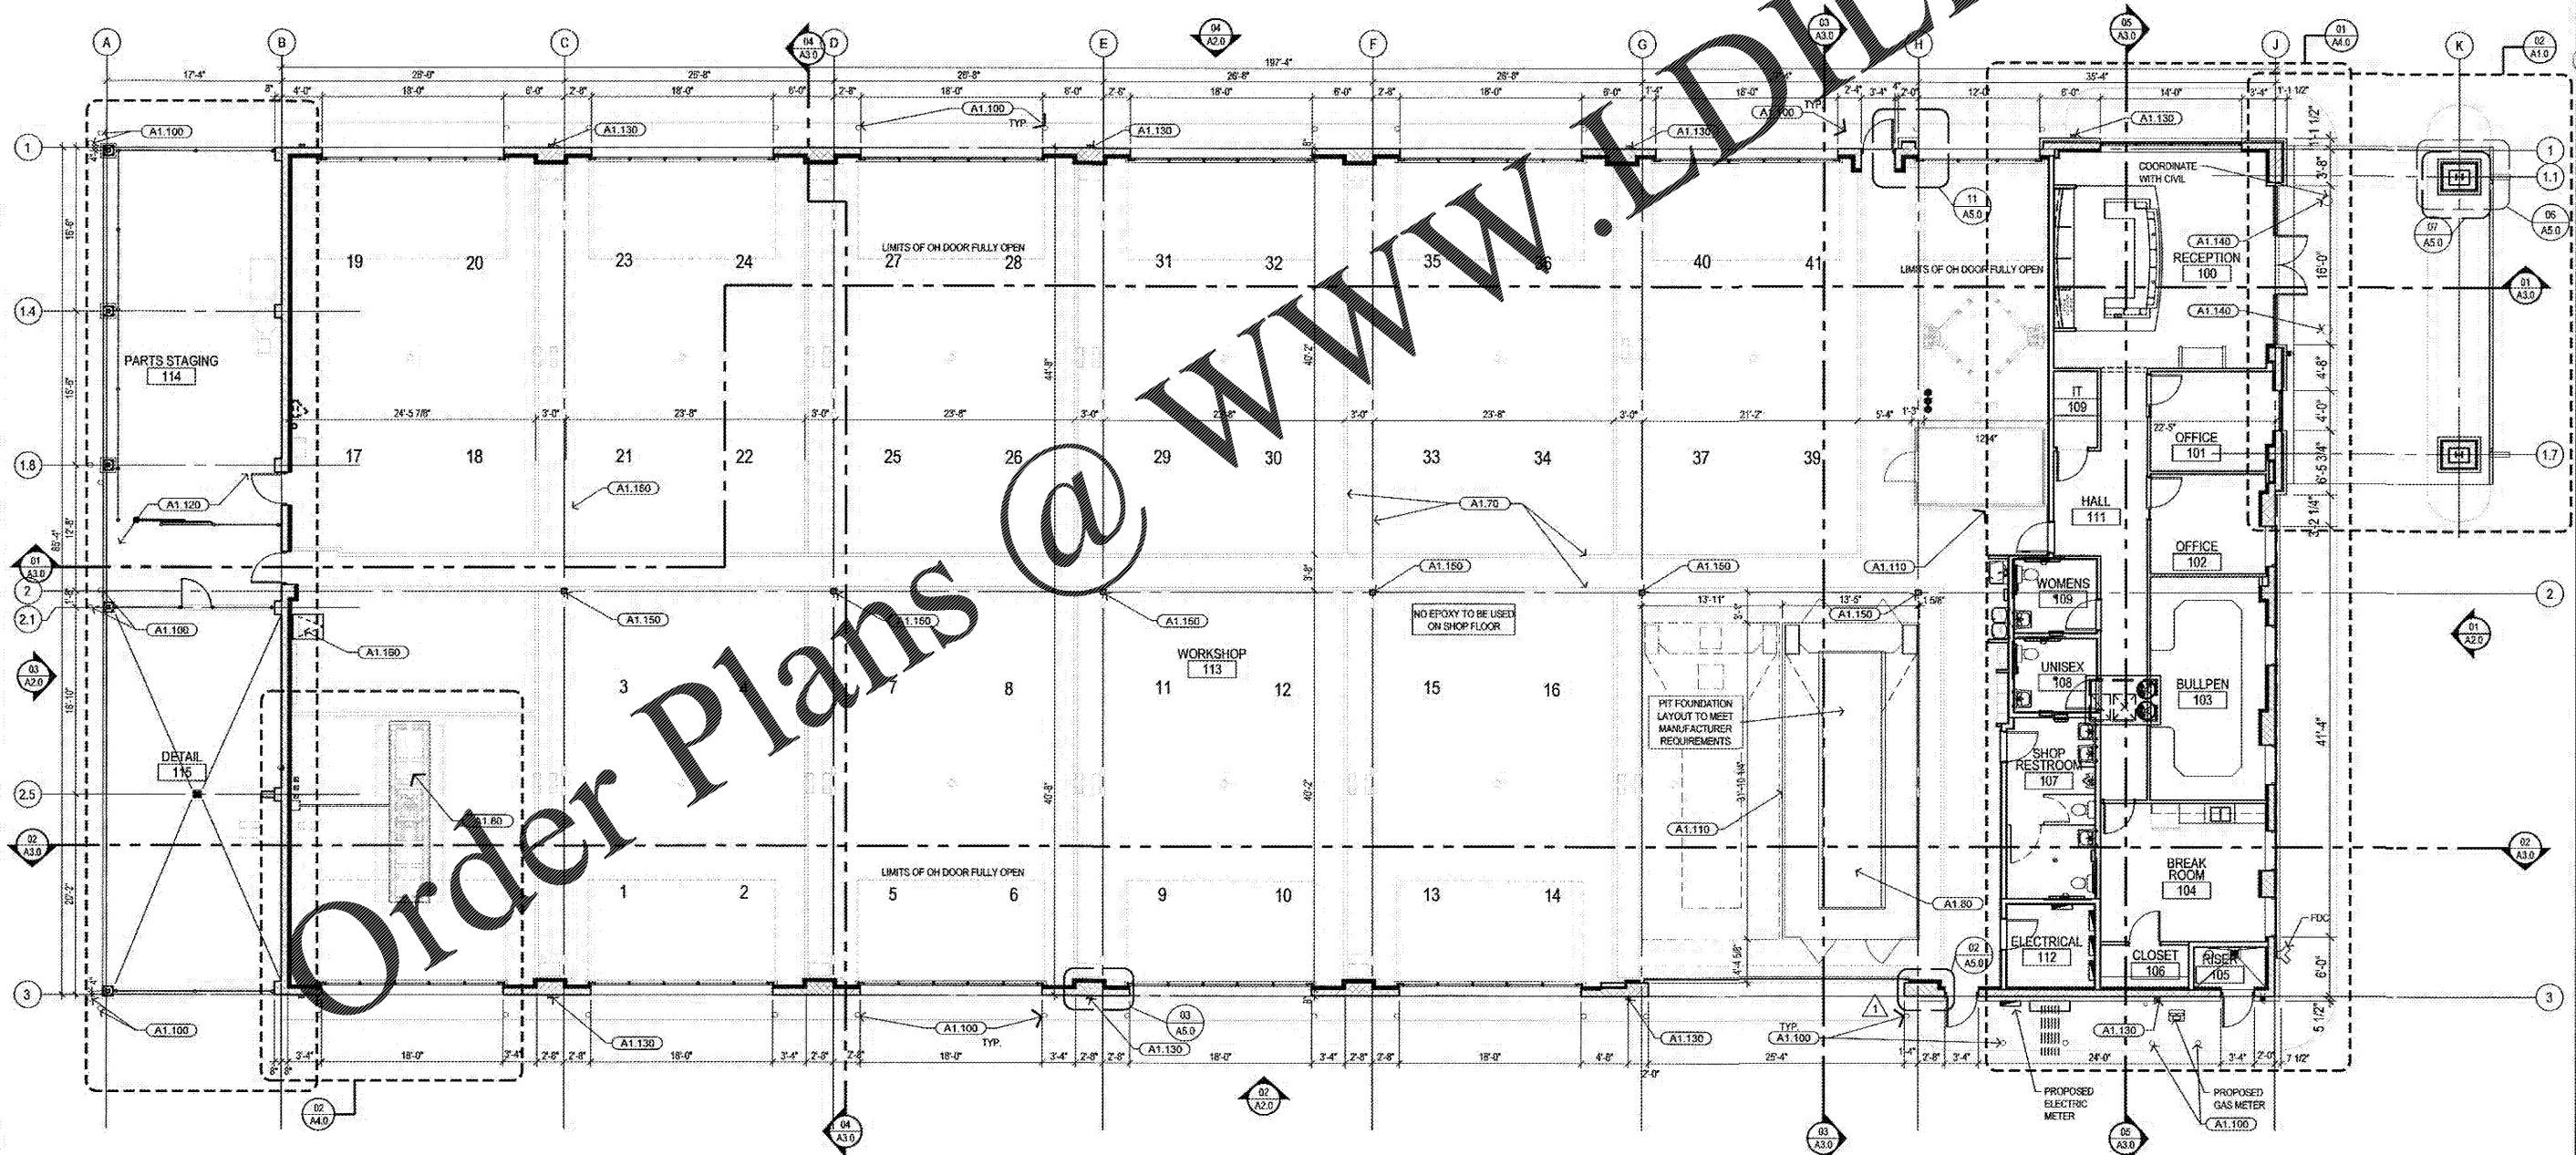

01 FLOOR PLAN  
1/8"=1'-0"

Order Plans @ WWW.LDLINE.com

**CALIBER COLLISION**

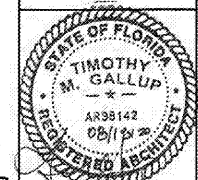

timothy m. gallup  
architect of record  
801 S. Boulder Ave., Suite 808  
Tulsa, Oklahoma 74119  
918.448.9800

NO.	DATE	BY	DESCRIPTION

FLOOR PLAN  
**CALIBER COLLISION**  
2100 GRIFFIN RD  
LAKELAND, FL  
PROJECT NO. 202002

FILE NAME: 202002  
DRAWN BY:  
DATE: 08/19/2020  
REVIEWED BY: TMG

A1.0