


timothy m. gallup
architect of record
901 S. Boulder Ave., Suite 808
Tulsa, Oklahoma 74119
918.494.9800

NO.	DATE	BY	DESCRIPTION	REVISIONS

EXTERIOR WALL SECTIONS
CALIBER COLLISION
2100 GRIFFIN RD
LAKELAND, FL
PROJECT NO. 202002

FILE NAME: 202002
DRAWN BY:
DATE: 08/13/2020
REVIEWED BY: TMG

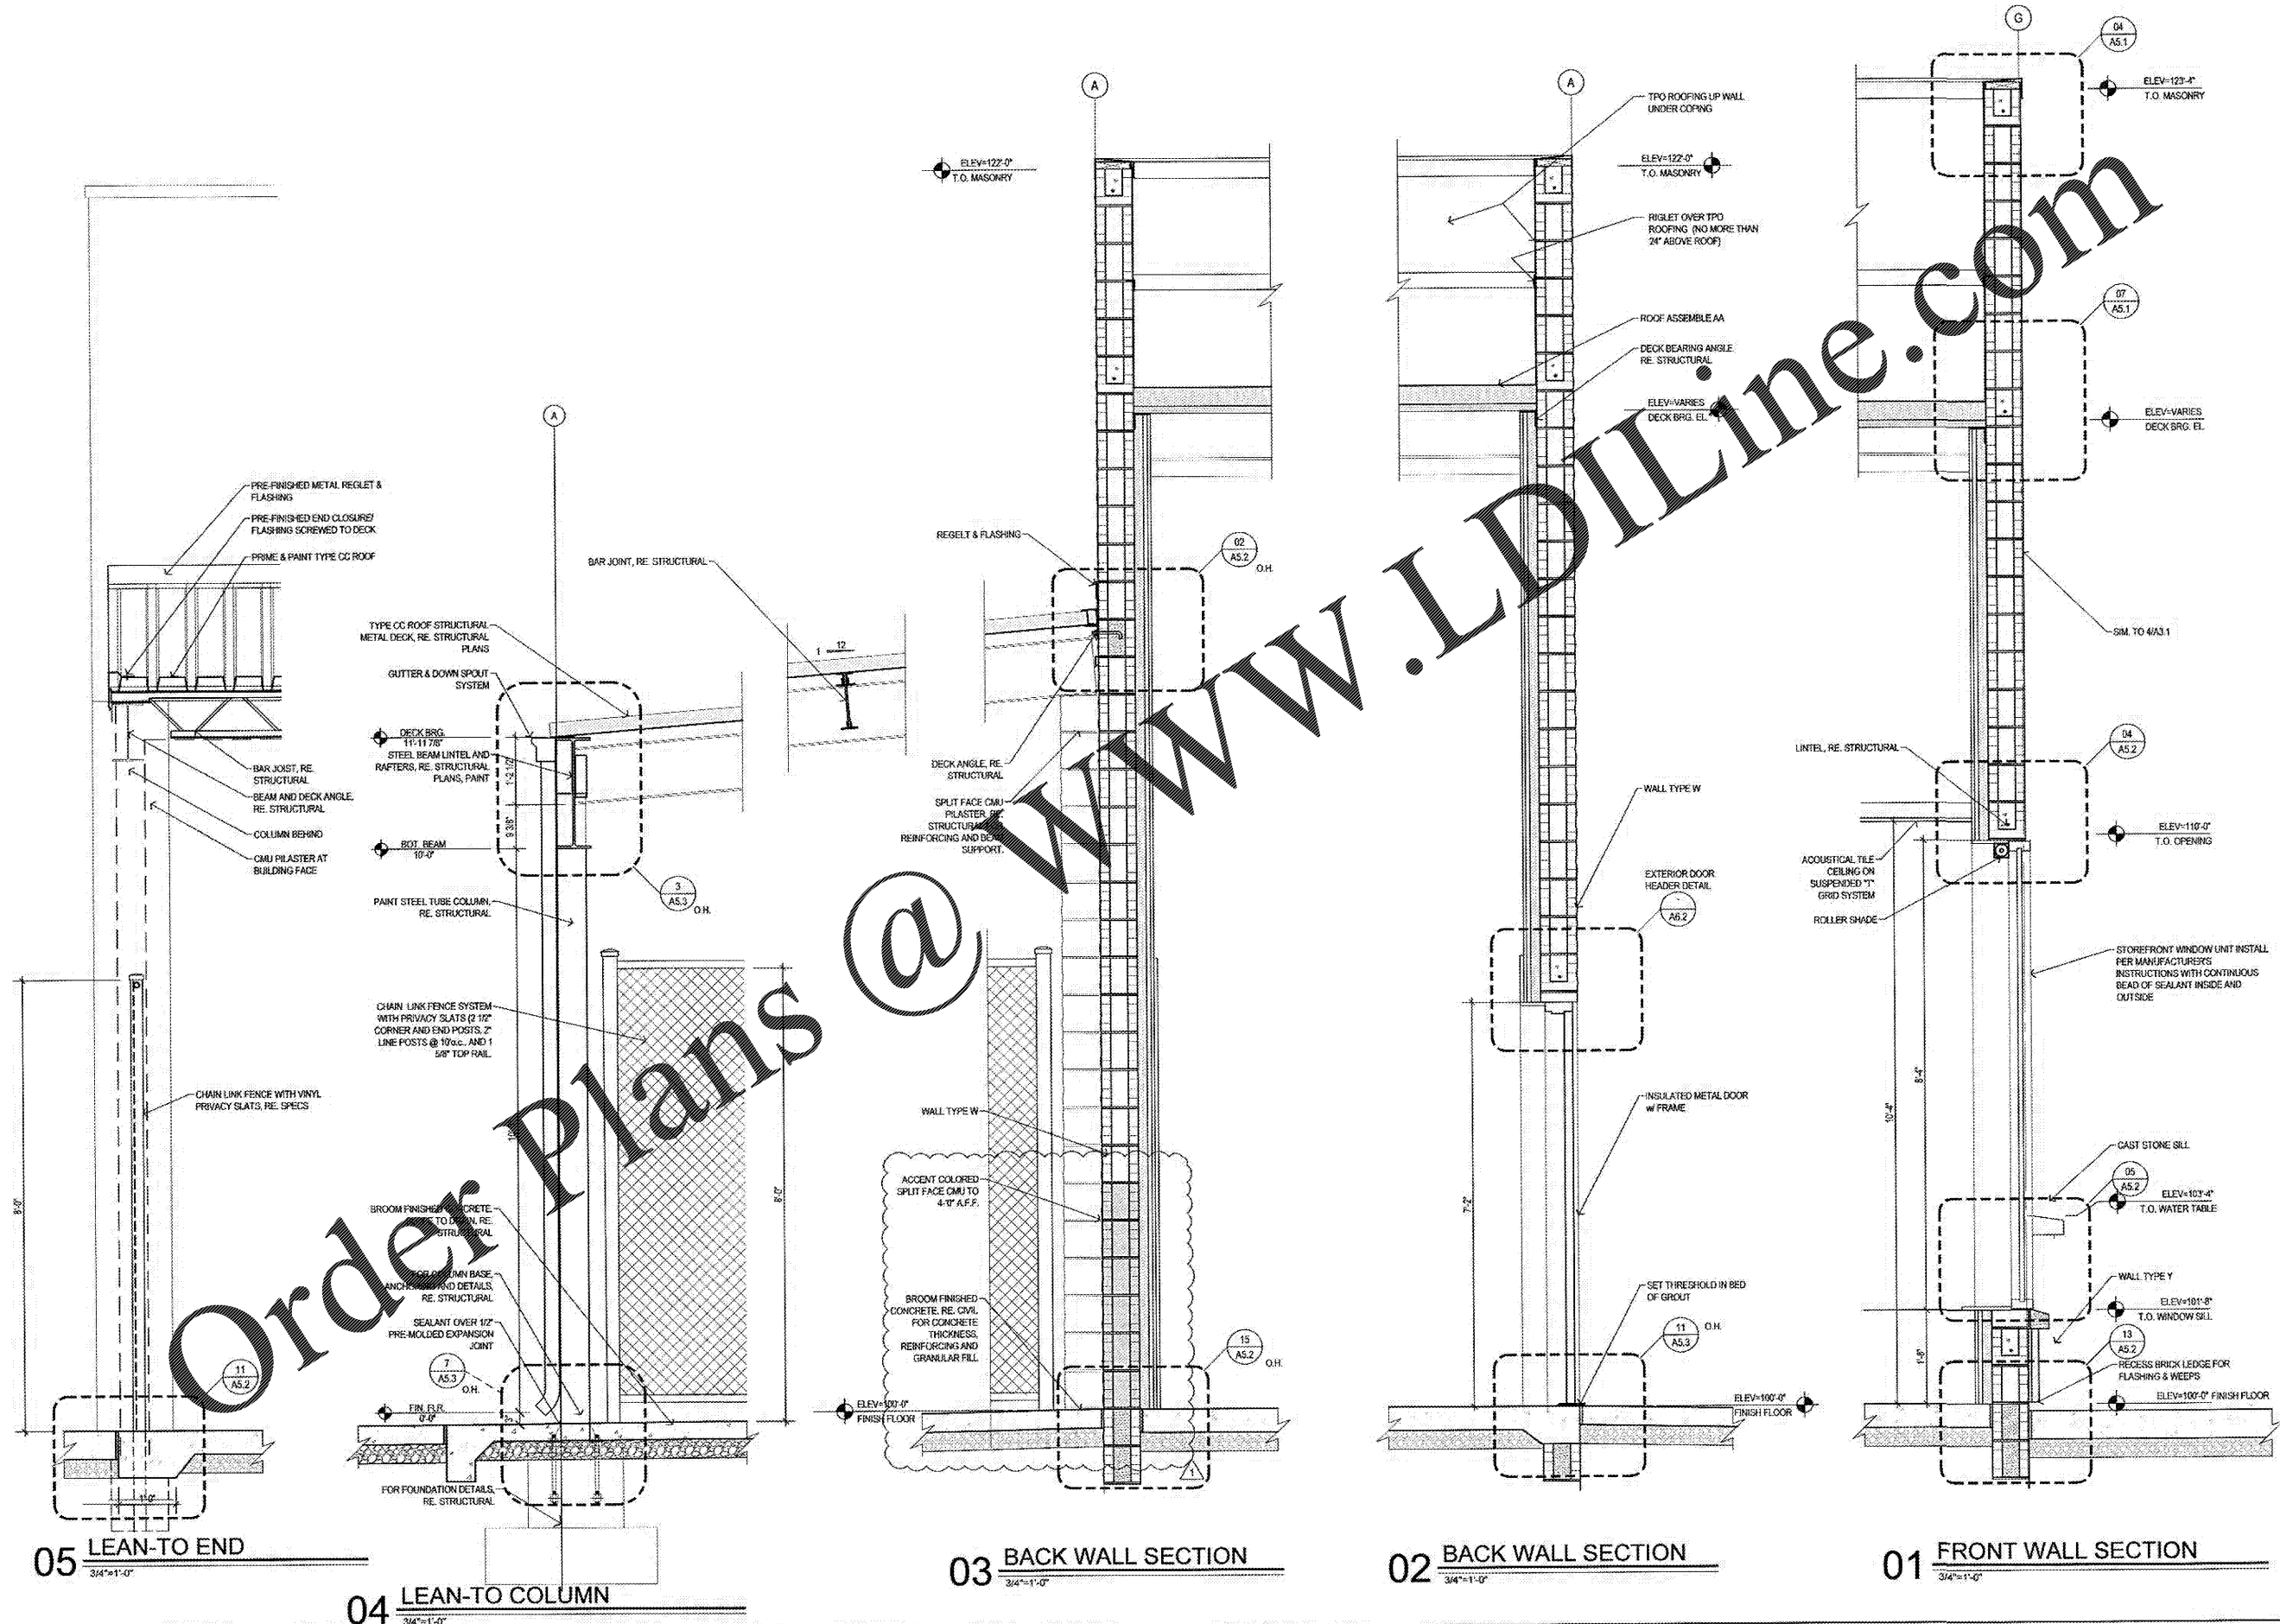

Order Plans @

WWW.LDILine.com