




Order Plans @

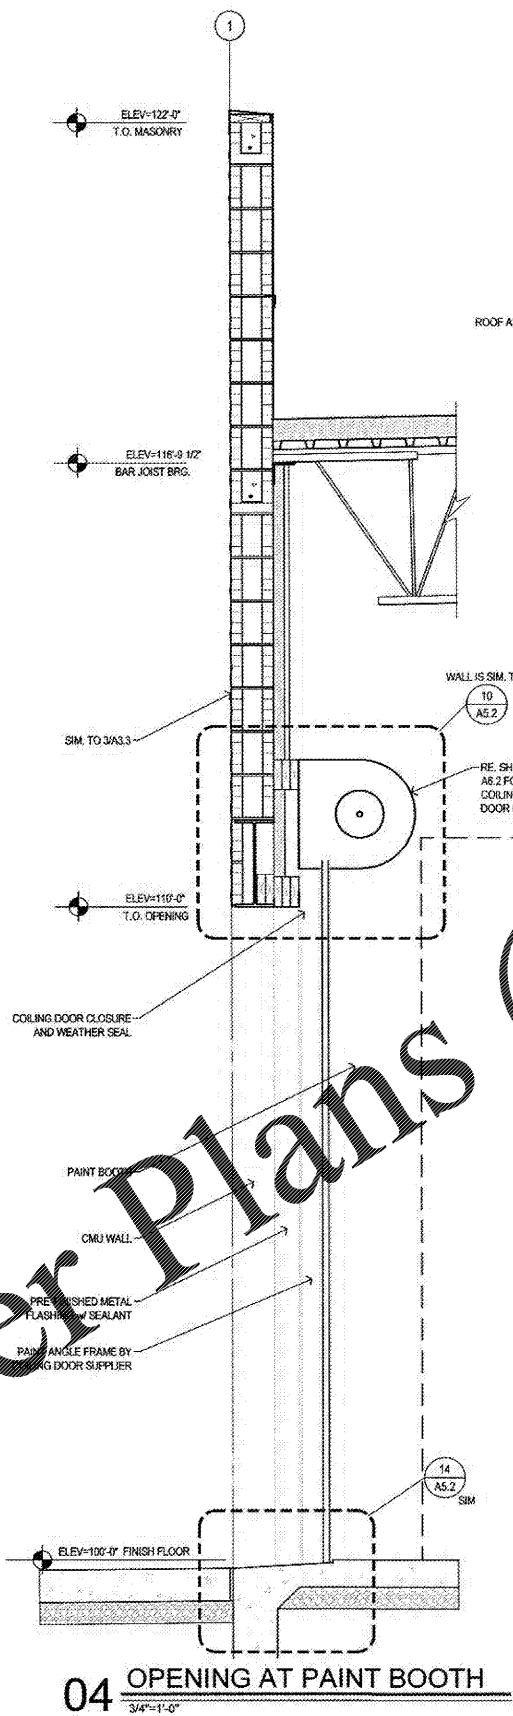


04 OPENING AT PAINT BOOTH
3/4"=1'-0"

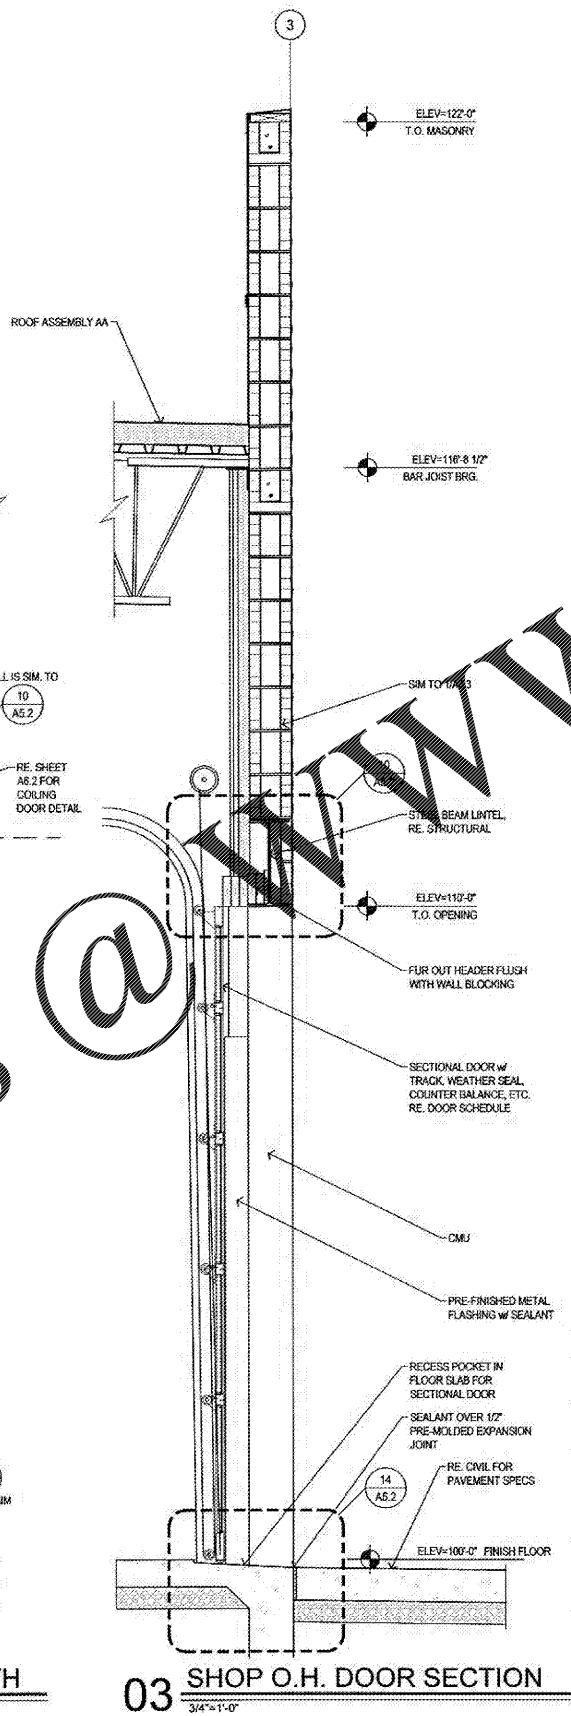


03 SHOP O.H. DOOR SECTION
3/4"=1'-0"

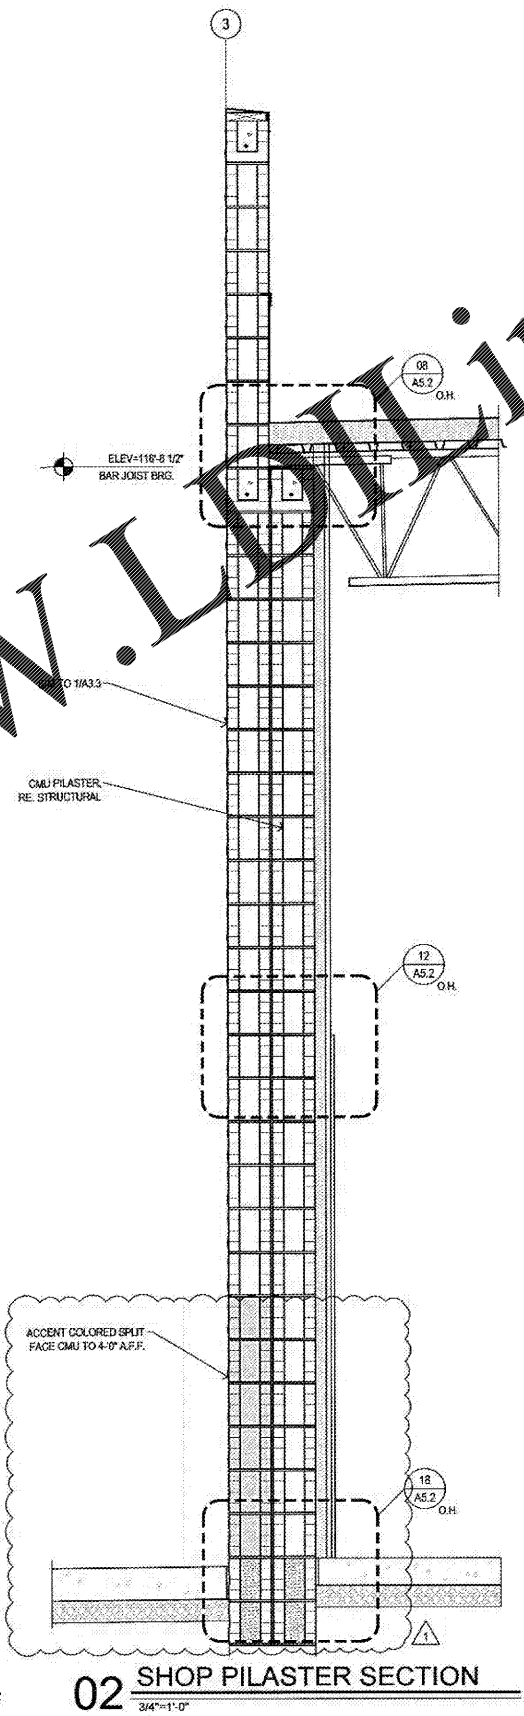

02 SHOP PILASTER SECTION
3/4"=1'-0"

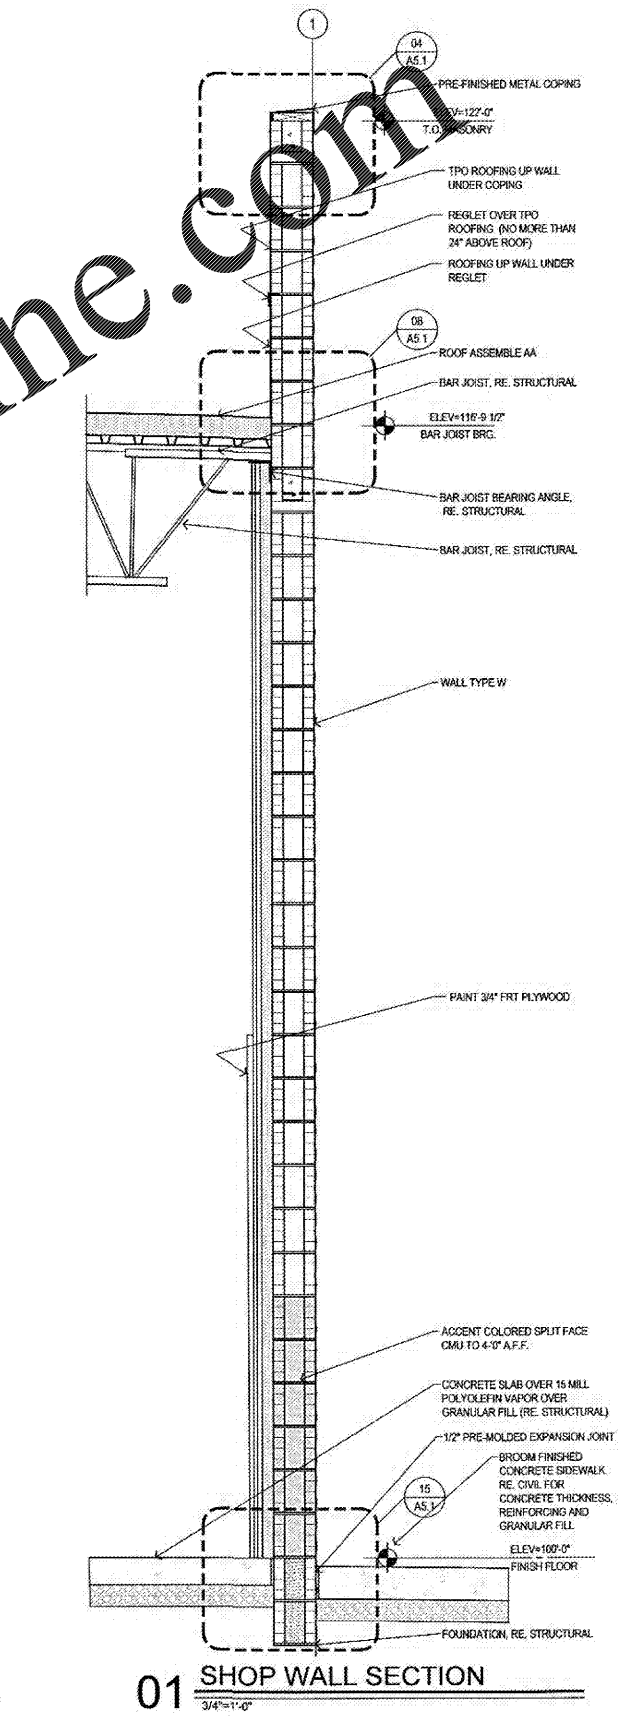

01 SHOP WALL SECTION
3/4"=1'-0"

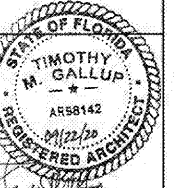

timothy m. gallup
architect of record
601 S. Boulder Ave., Suite 808
Tulsa, Oklahoma 74116
918.946.0800

NO.	DATE	BY	DESCRIPTION
1	9/18/2020	TMG	BUILDING DEPT. CORRECTIONS

EXTERIOR WALL SECTIONS
CALIBER COLLISION
2100 GRIFFIN RD
LAKELAND, FL
PROJECT NO. 202002

FILE NAME: 202002
DRAWN BY:
DATE: 09/19/2020
REVIEWED BY: TMG