



BOLT SCHEDULE			
SECTION	BOLT ROWS	PLATE LENGTH	PLATE THICKNESS
W12	3	9"	3/8"
W14	3	9"	3/8"
W16	4	1'-0"	3/8"
W18	5	1'-3"	3/8"
W21	6	1'-6"	5/8"
W24	7	1'-9"	5/8"
W27	8	2'-0"	5/8"
W36	11	2'-9"	5/8"

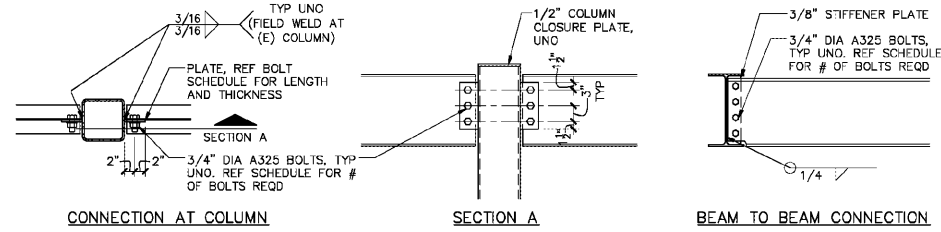


6 WIDE FLANGE BEAM TO COLUMN CONNECTION
3/4" = 1'-0"

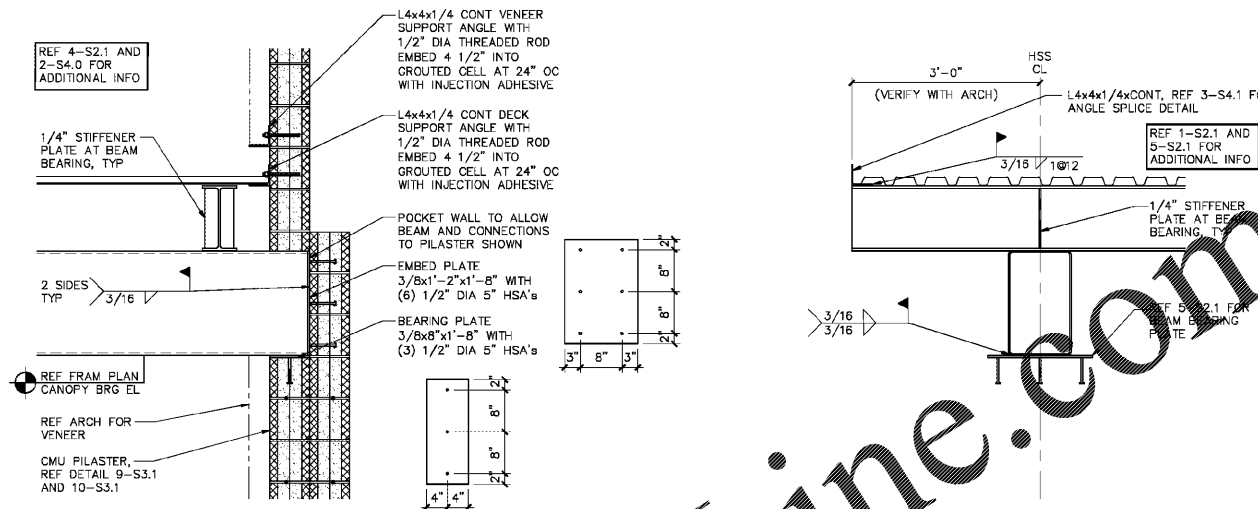


5 CANOPY SECTION
3/4" = 1'-0"


4 CANOPY SECTION
3/4" = 1'-0"

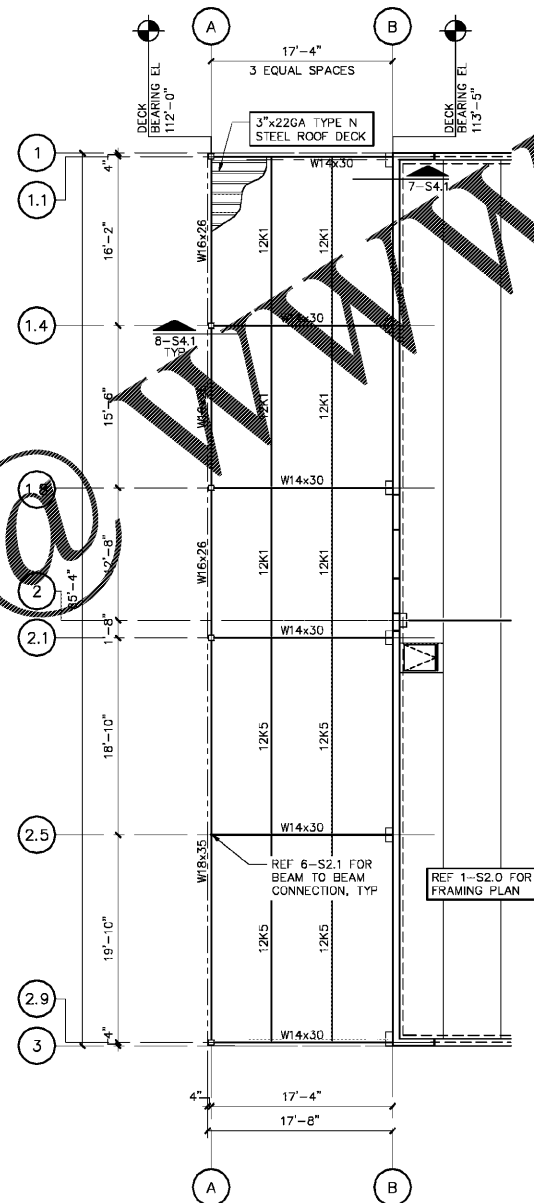

2 FRAMING PLAN
1/8" = 1'-0"

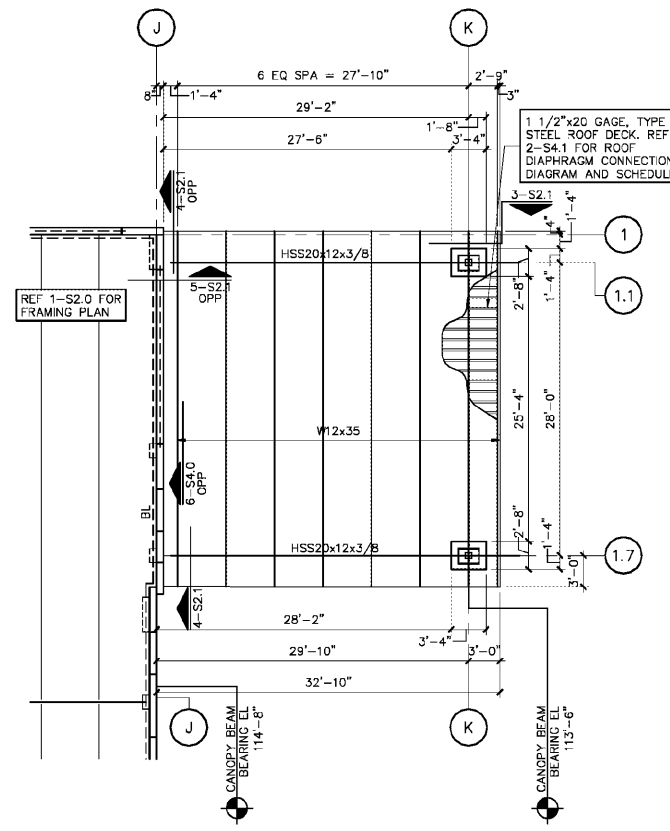

1 FRAMING PLAN
1/8" = 1'-0"

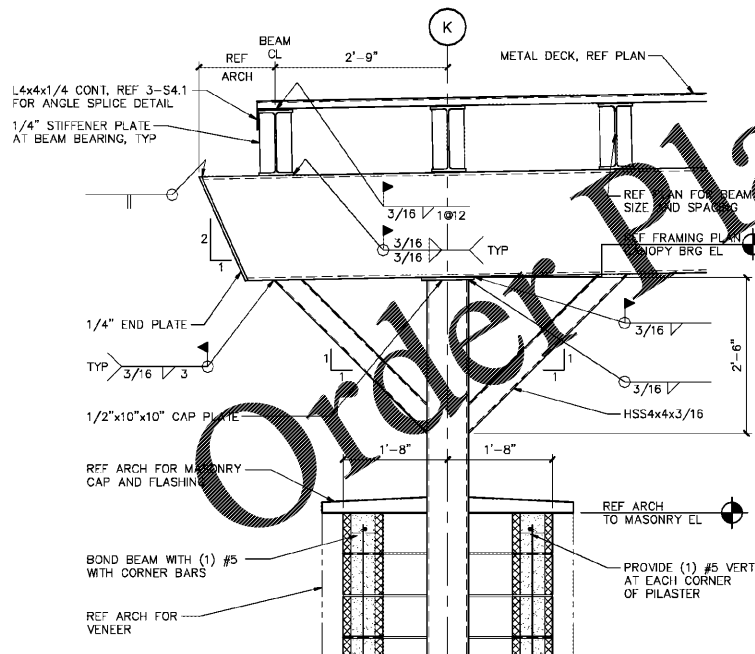

3 WALL SECTION
3/4" = 1'-0"

CALIBER COLLISION



timothy m. gallup
architect of record
901 S. Boulder Ave., Suite 803
Tulsa, Oklahoma 74118
918.948.0800

NO.	DATE	BY	DESCRIPTION

CANOPY FRAMING PLAN AND DETAILS
FILE NAME: 192206
DRAWN BY: 511
DATE: 08/09/2020
REVIEWED BY: LH

S2.1