




DELIVERY TRUCK MOVEMENT
SCALE: 1"=30'

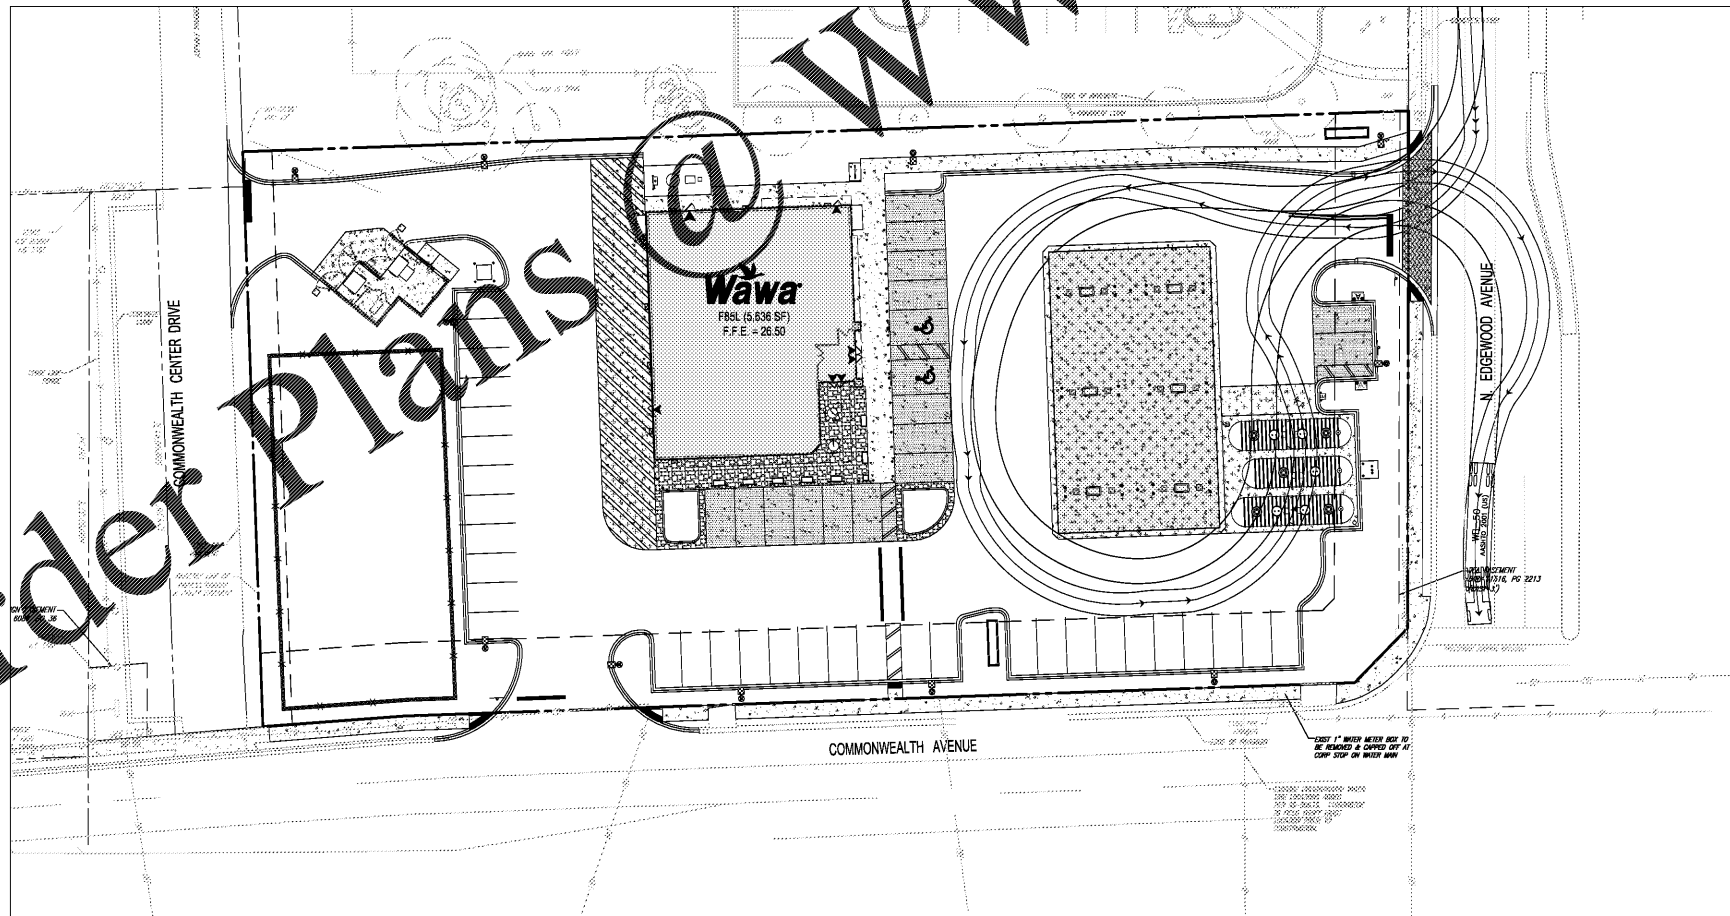

FUEL DELIVERY TRUCK MOVEMENT
SCALE: 1"=30'

Order Plans

WWW.LDILine.com

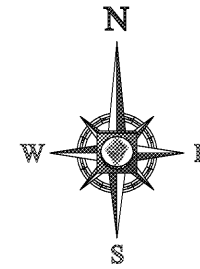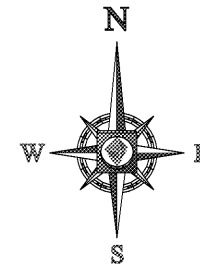

BOHLER ENGINEERING
 SITE CIVIL AND CONSULTING ENGINEERING
 PERMITS, EXCAVATION, TRANSPORTATION SERVICES
 SUSTAINABLE DESIGN
 PROJECTS: BALTIMORE, MD; CHARLOTTE, NC; PHILADELPHIA, PA; RICHMOND, VA; SOUTH BEND, IN; SOUTH BRITAIN, BC; SOUTH DAKOTA; SOUTH FLORIDA; SOUTH WEST, FL; TAMPA, FL; WASHINGTON, DC
 SERVICES: ASBESTOS ABATEMENT; AUTOMATIC IRRIGATION; CONCRETE; EROSION CONTROL; FLOOD CONTROL; LANDSCAPE ARCHITECTURE; LIGHTING; PAVEMENT; SITE LAYOUT; SITE GRADING; SITE UTILITIES; TRAFFIC CONTROL; TRANSPORTATION; WATER MANAGEMENT

REV	DATE	COMMENT	BY
△	01/08/18	PER CITY & JEA COMMENTS	JRT
△	03/06/18	PER CITY & FDOT COMMENTS	JRT
△	04/16/18	PER FDOT COMMENTS	JRT
△	01/28/20	FORCE MAIN & IRRIGATION REVISION	ASZ
△	02/11/20	EOD COMMENTS	ASZ
△	09/25/20	PER WAWA	KM

811 KNOW WHAT'S BELOW
 ALWAYS CALL 811
 BEFORE YOU DIG
 It's fast. It's free. It's the law.
 www.callsunshine.com

PERMIT SET

PROJECT NO.:	FL17170084
DRAWN BY:	JRT
CHECKED BY:	ASZ
DATE:	9/28/20
SCALE:	AS NOTED
CAD I.D.:	PMO

Wawa
 FOR
 BRIGHTWORK
 REAL ESTATE
 LOCATION OF SITE
 1004 EDGEWOOD AVE NORTH
 JACKSONVILLE, FL 32254
 CITY OF JACKSONVILLE

BOHLER ENGINEERING
 3820 NORTHDAL BLVD., SUITE 300B
 TAMPA, FLORIDA 33624
 Phone: (813) 812-4100
 Fax: (813) 812-4101
 FLORIDA BUSINESS CERT. OF AUTH. No. 30780
 LANDSCAPE ARCHITECTURE LICENSE No. LC20000001



SHEET: VEHICULAR MOVEMENT PLAN
 SHEET NUMBER:
 C-10