




1 GRAPHICS PLAN
G1 1/8" = 1'-0"

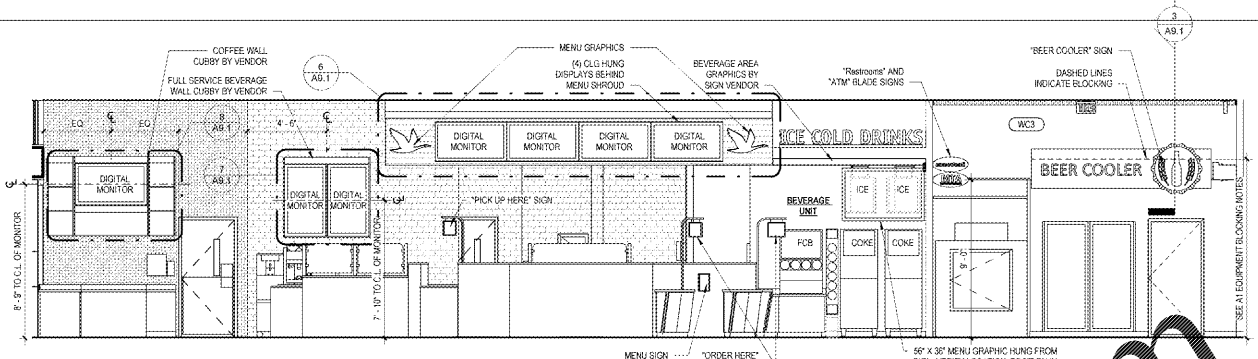


2 GRAPHICS ELEVATION
G1 1/4" = 1'-0"

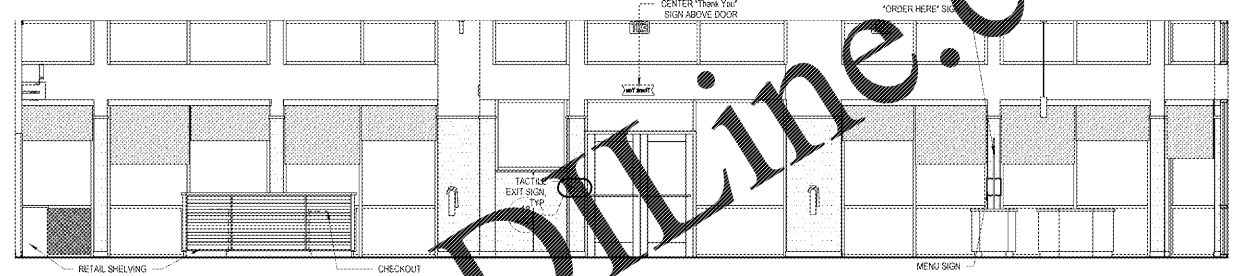


3 GRAPHICS ELEVATION
G1 1/4" = 1'-0"

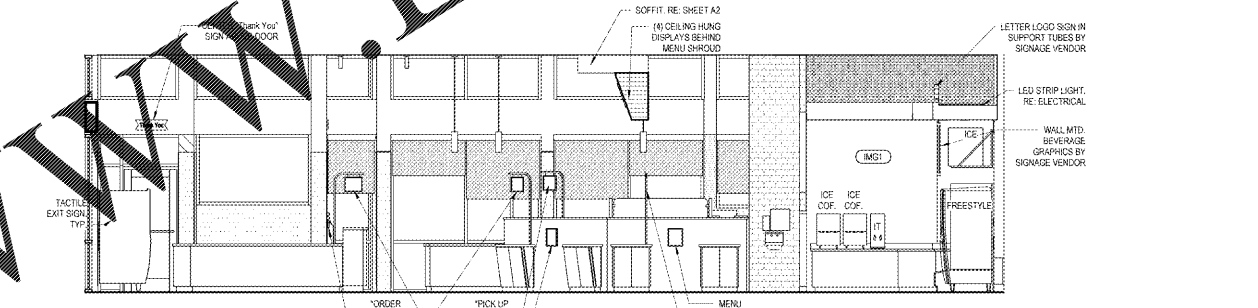


4 GRAPHICS ELEVATION
G1 1/4" = 1'-0"

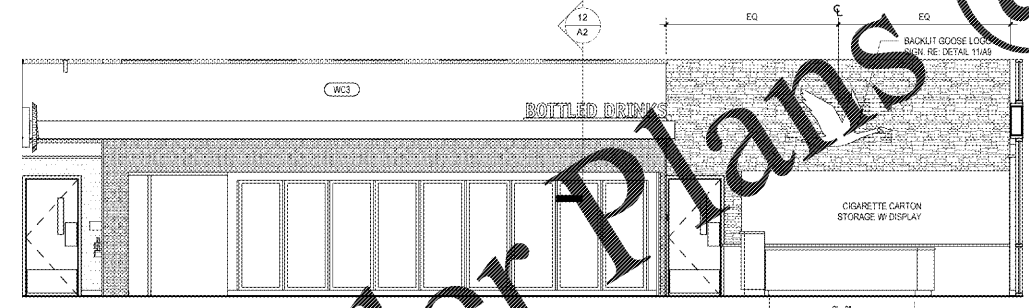


5 GRAPHICS ELEVATION
G1 1/8" = 1'-0"

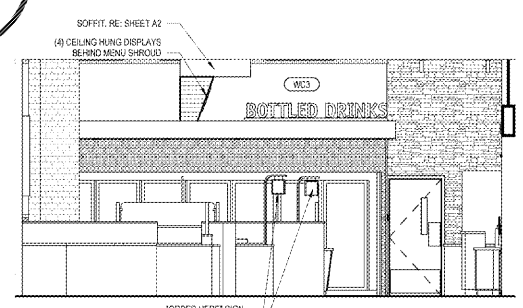


6 GRAPHICS ELEVATION
G1 1/4" = 1'-0"

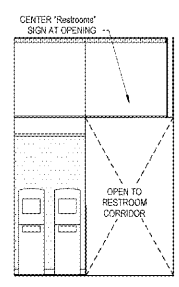


7 GRAPHICS ELEVATION
G1 1/4" = 1'-0"

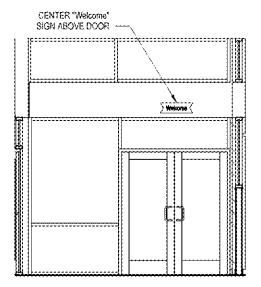

8 GRAPHICS ELEVATION
G1 1/4" = 1'-0"

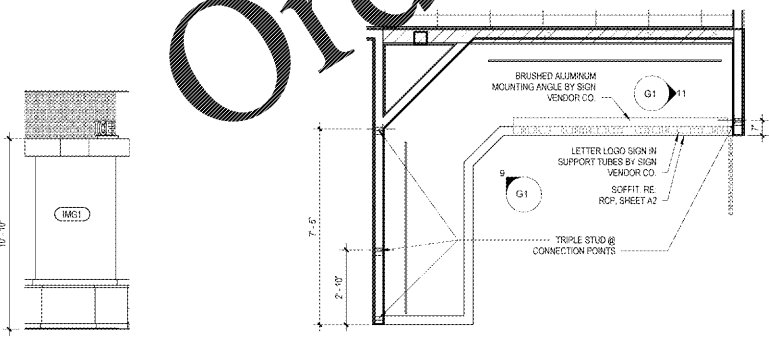

9 ELEVATION @ BEVERAGE AREA
G1 1/4" = 1'-0"

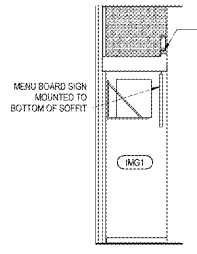

11 ELEVATION @ BEVERAGE AREA
G1 1/4" = 1'-0"

13 PLAN @ BEVERAGE AREA GRAPHICS
G1 1/8" = 1'-0"

GRAPHICS LEGEND

GRAPHICS	DESCRIPTION
	WALL MOUNTED SIGN
	WALL MOUNTED SIGN
	WALL MOUNTED SIGN
	DIGITAL MONITOR, BACKER BOARD MOUNTED
	DIGITAL MONITOR, CEILING MOUNTED
	MENU BOARD, BACKER BOARD MOUNTED

GENERAL NOTES

- LETTER GRAPHICS ARE FURNISHED AND INSTALLED BY OTHERS
- MENU BOARDS ARE FURNISHED BY OTHERS AND INSTALLED BY GC
- DIGITAL MONITOR, BRACKET AND COLUMN MOUNT SUPPORT ARE TO BE FURNISHED BY WAWA AND INSTALLED BY GC. CONTRACTOR SHALL COORDINATE AND INSTALL NECESSARY MISCELLANEOUS STUDS FOR COLUMN MOUNT ATTACHMENT
- DIGITAL MONITOR CEILING HUNG LOCATION DIMENSIONS SHOWN ON PLAN ARE TO THE CENTER OF COLUMN SUPPORT AND SHOULD BE VERIFIED IN THE FIELD
- WAWA REPRESENTATIVE TO VERIFY FINAL LOCATION OF ALL GRAPHICS
- SEE FLOOR PLAN FOR LOCATIONS AND GRAPHICS REQUIRED.

1925 Prospect Ave.
Orlando, FL 32814
P (407) 661-9100
F (407) 661-9101
www.ep.com

Chapman & Peterson
Architects Engineers Planners

CLIENT NAME
WAWA
280 WEST BALTIMORE PIKE
WAWA, PENNSYLVANIA 19063

PROJECT NAME
WAWA F85L 2019.01 STORE #6351 - CMM
1004 EDGEWOOD AVE.
JACKSONVILLE, FL 32254

SHEET TITLE
GRAPHICS PLAN AND ELEVATIONS

Revision	By	Check	Date
1	EP	EP	09/09/2020
2	EP	EP	09/09/2020
3	EP	EP	09/09/2020
4	EP	EP	09/09/2020
5	EP	EP	09/09/2020
6	EP	EP	09/09/2020

PROJECT NO.
212780
DATE
09/09/2020
DRAWN
WAWA
CHECKED
CA

G1