

1925 Prospect Ave.  
Orlando, FL 32814  
P (407) 661-9100  
F (407) 661-9101  
www.ep.com

**Enbac & Peterson**  
Architects Engineers Planners

CLIENT NAME  
**WAWA**  
280 WEST BALTIMORE PIKE  
WAWA, PENNSYLVANIA 19063


PROJECT NAME  
**WAWA F85L 2019.01 STORE #5351 - CMM**  
1004 EDGEWOOD AVE.  
JACKSONVILLE, FL 32254

SHEET TITLE  
**FRAMING DETAILS**

No.	Description	Date
1	PRELIMINARY	08/09/2020
2	REVISED	09/09/2020
3	REVISED	09/09/2020
PROJECT NO.	215780
DATE	08/09/2020
DESIGNER	WAWA
CHECKED	WAWA

**S7.1**

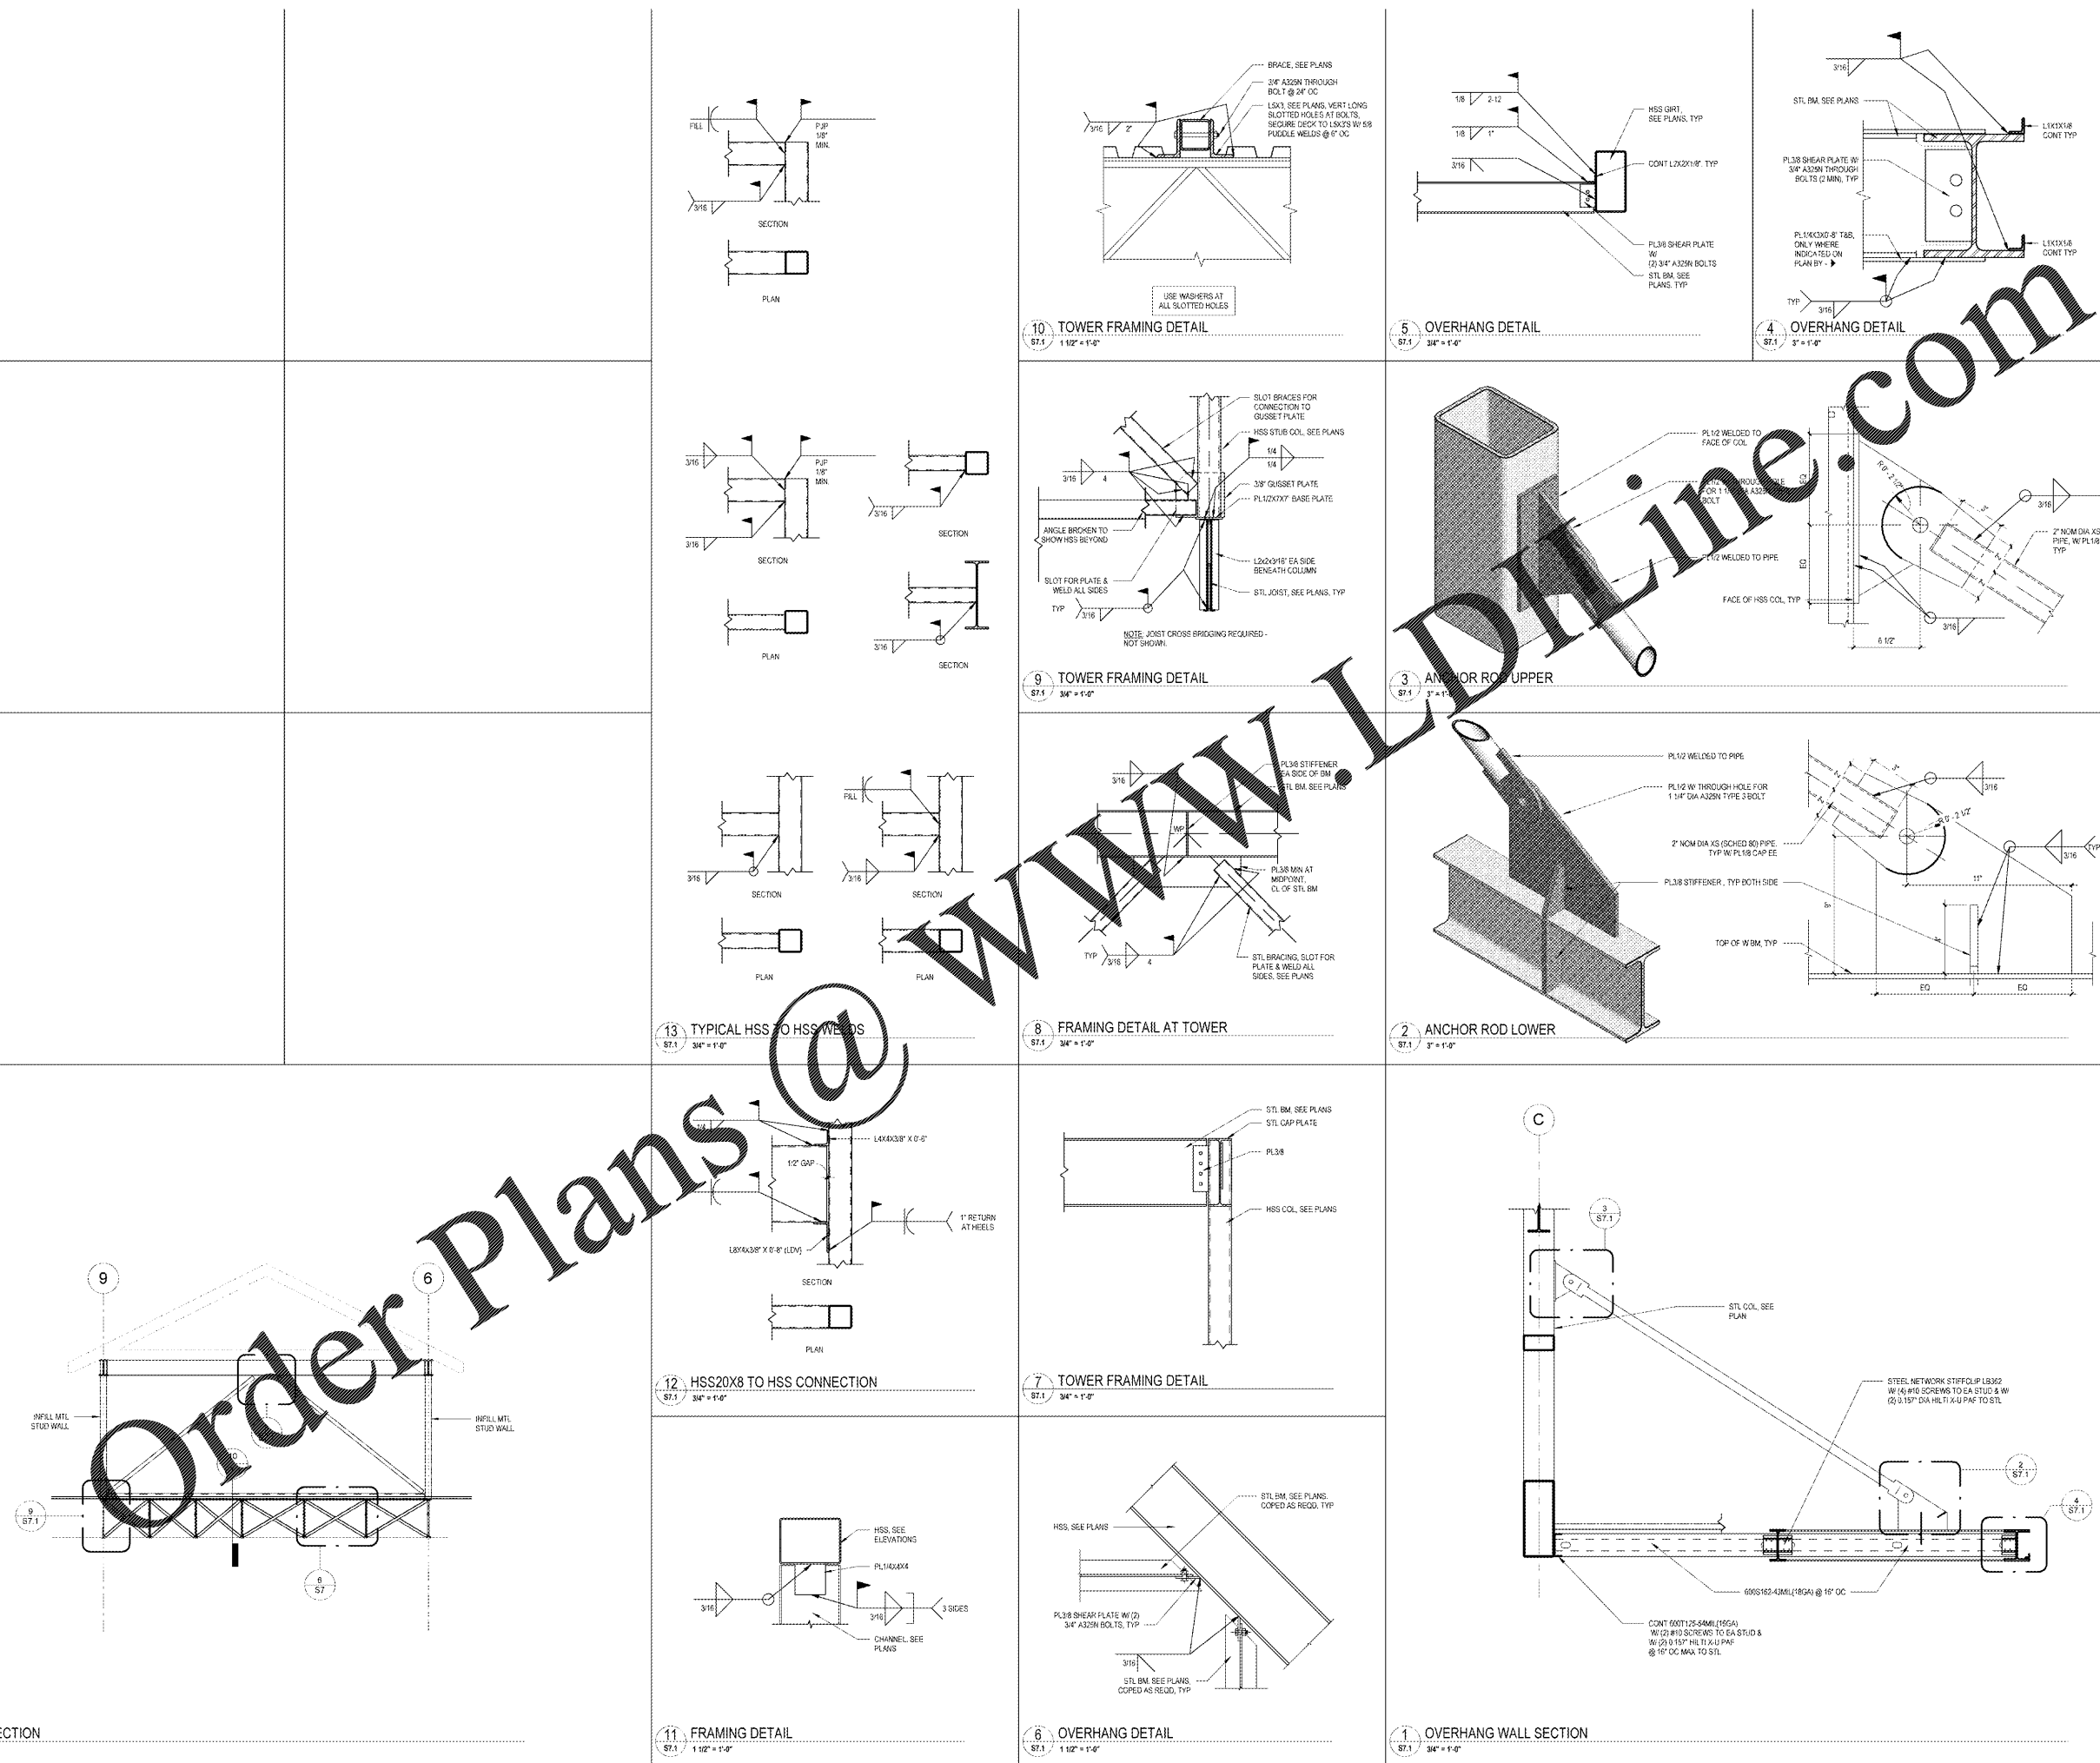

14 TOWER SECTION  
S7.1 1/4" = 1'-0"

11 FRAMING DETAIL  
S7.1 1/2" = 1'-0"

6 OVERHANG DETAIL  
S7.1 1/2" = 1'-0"

1 OVERHANG WALL SECTION  
S7.1 3/4" = 1'-0"

12 HSS20X8 TO HSS CONNECTION  
S7.1 3/4" = 1'-0"

7 TOWER FRAMING DETAIL  
S7.1 3/4" = 1'-0"

8 FRAMING DETAIL AT TOWER  
S7.1 3/4" = 1'-0"

13 TYPICAL HSS TO HSS WELDS  
S7.1 3/4" = 1'-0"

2 ANCHOR ROD LOWER  
S7.1 2" = 1'-0"

3 ANCHOR ROD UPPER  
S7.1 2" = 1'-0"

9 TOWER FRAMING DETAIL  
S7.1 3/4" = 1'-0"

5 OVERHANG DETAIL  
S7.1 3/4" = 1'-0"

10 TOWER FRAMING DETAIL  
S7.1 1/2" = 1'-0"

4 OVERHANG DETAIL  
S7.1 2" = 1'-0"