


Order Plans @ WWW.LDILine.com

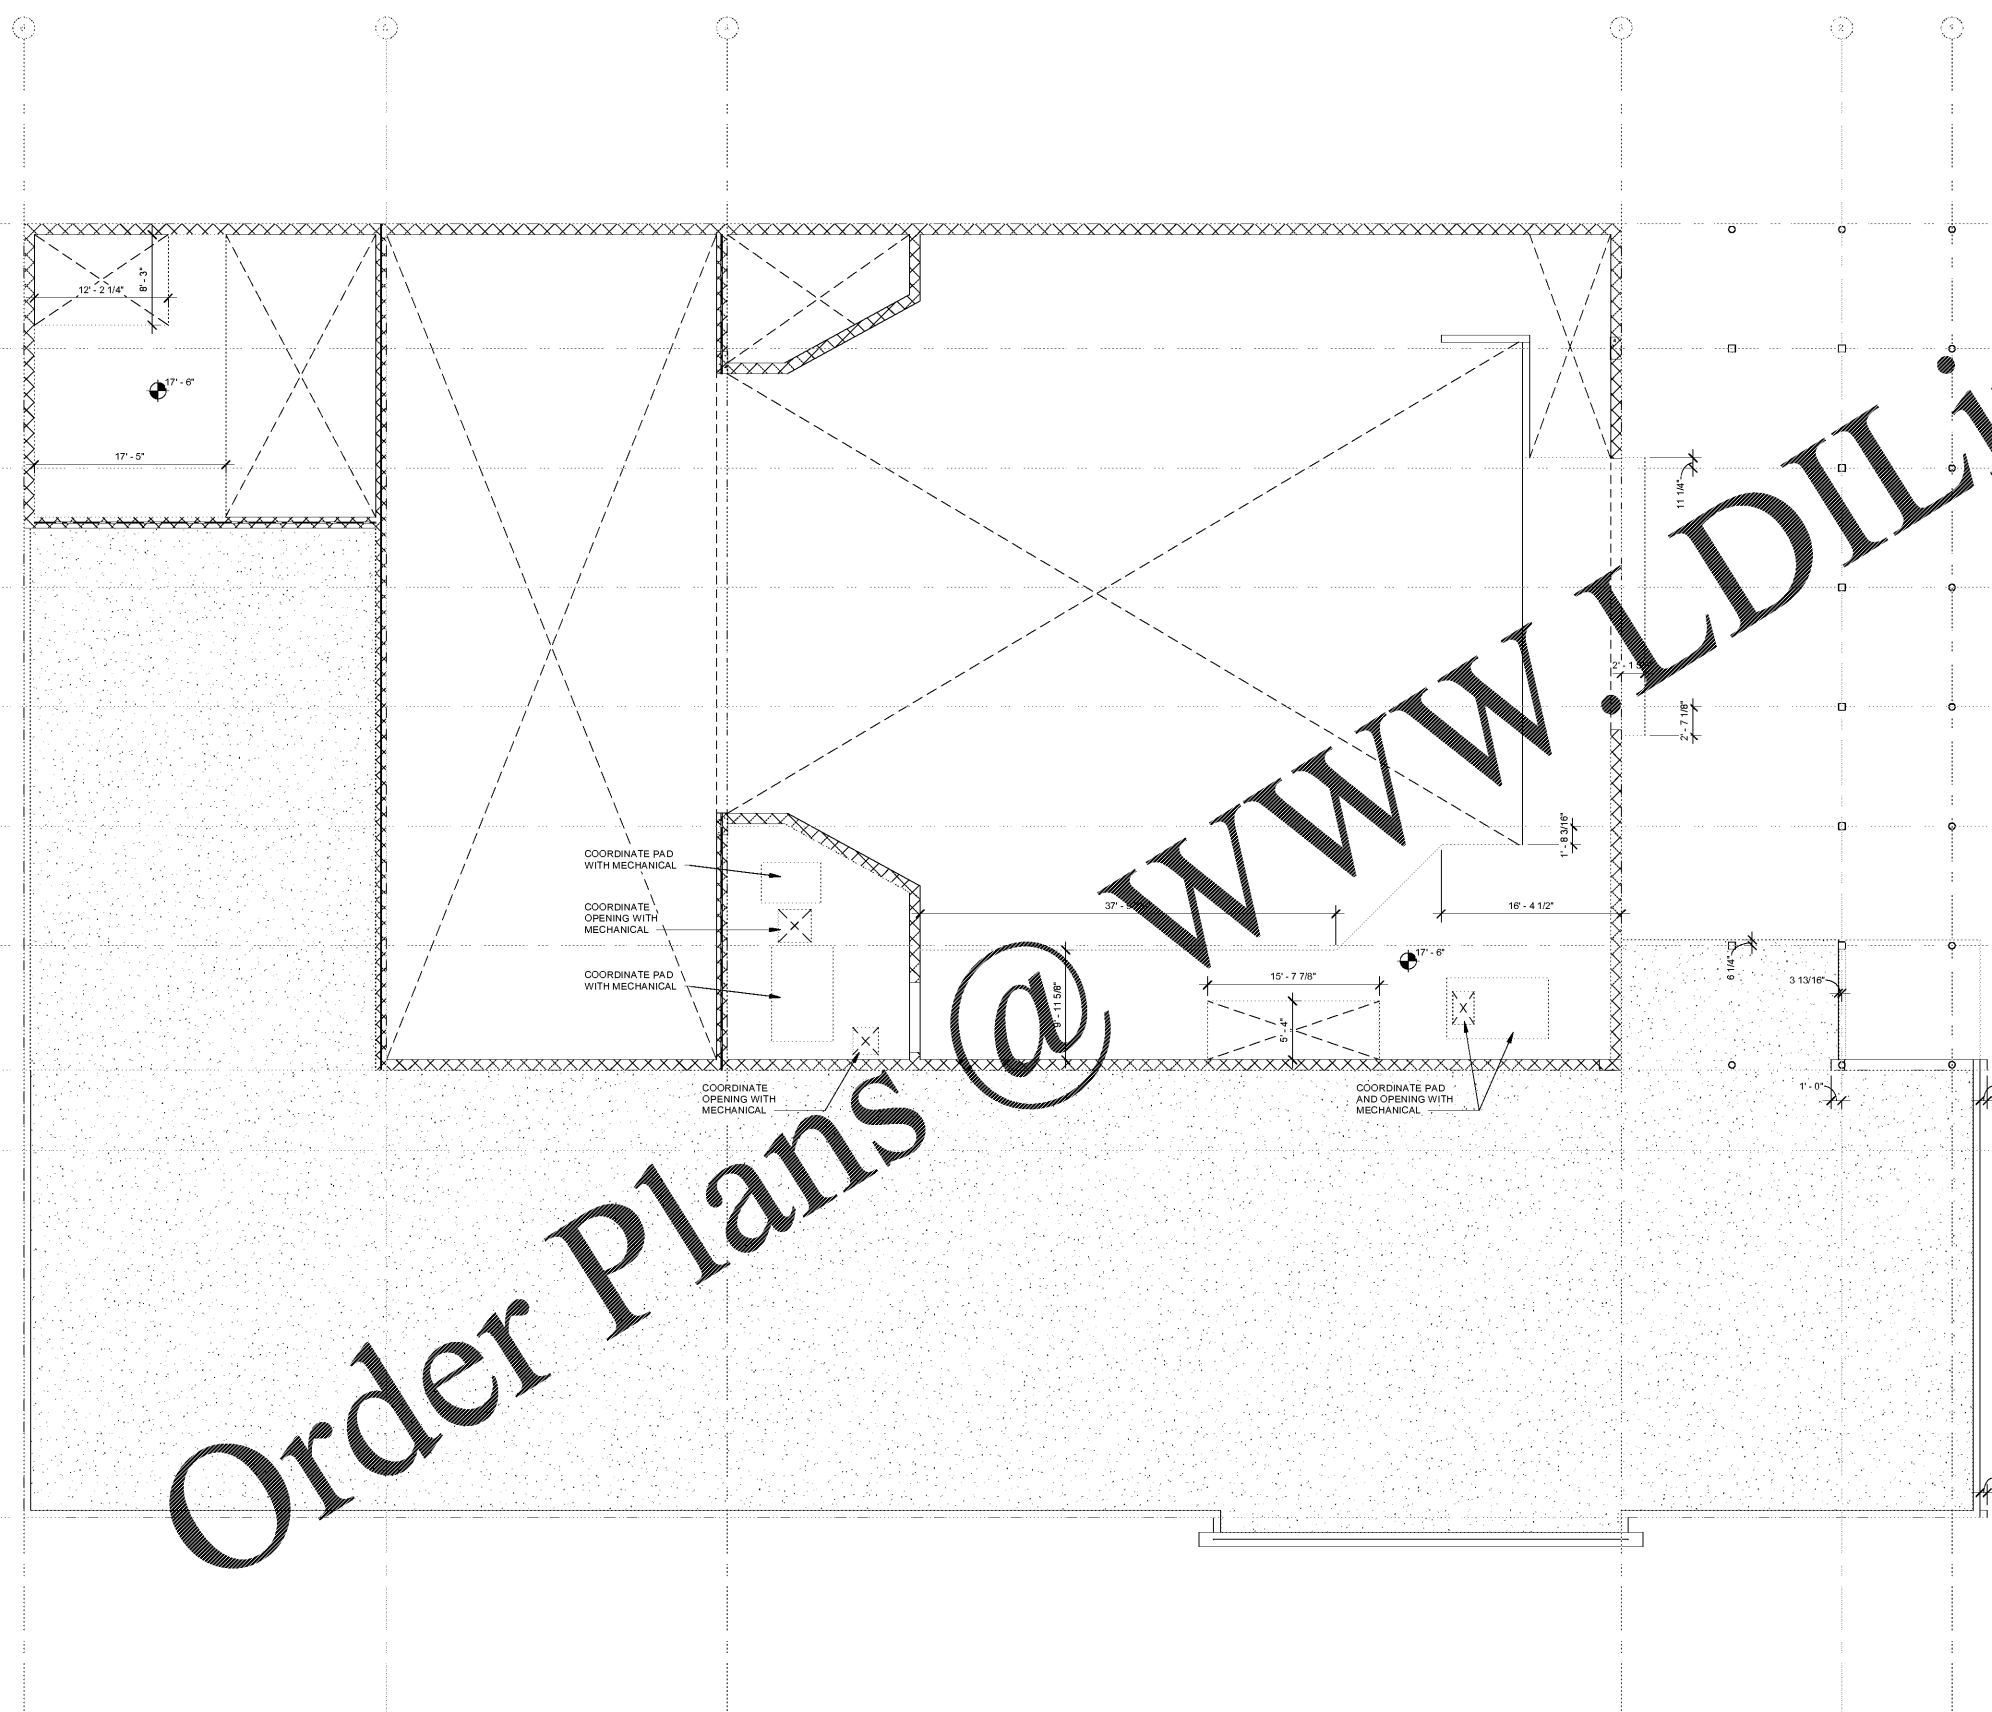

3/17/2020 9:43:30 AM

SECOND FLOOR PLAN
1/8" = 1'-0" 1

FLEISCHMANGARCIA
ARCHITECTURE : PLANNING : INTERIORS
324 HYDE PARK AVENUE, SUITE 300
SAFETY MARSH OFFICE
189 FAIRVIEW AVENUE NORTH
TAMPA, FL 33605
PHONE (813) 752-8890
FAX (813) 251-1894
REGISTRATION NUMBER: 041020103
WWW.FLEISCHMANGARCIA.COM

HILLSBOROUGH COUNTY
NEW TAMPA PERFORMING ARTS
CENTER
8550 HUNTERS VILLAGE RD.
TAMPA FL 33647

THIS DESIGN AND DRAWING IS THE SOLE PROPERTY OF FLEISCHMANGARCIA. NO PART OF THIS WORK MAY BE REPRODUCED WITHOUT PRIOR WRITTEN PERMISSION FROM FLEISCHMANGARCIA.

I CERTIFY TO THE BEST OF MY KNOWLEDGE THAT THESE DRAWINGS COMPLY WITH ALL RELEVANT BUILDING CODES.

PERMIT SET



MARCEL MASLOWSKI
AR98182

FGA PROJECT NUMBER
19048

ISSUE DATE
04-15-2020

REVISIONS	
NO.	NOTES

SHEET NAME
CONSTRUCTION
EDGE OF SLAB -
LEVEL 02

SHEET NUMBER
A2.02C