


WWW.LDLINE.COM

Order Plans @

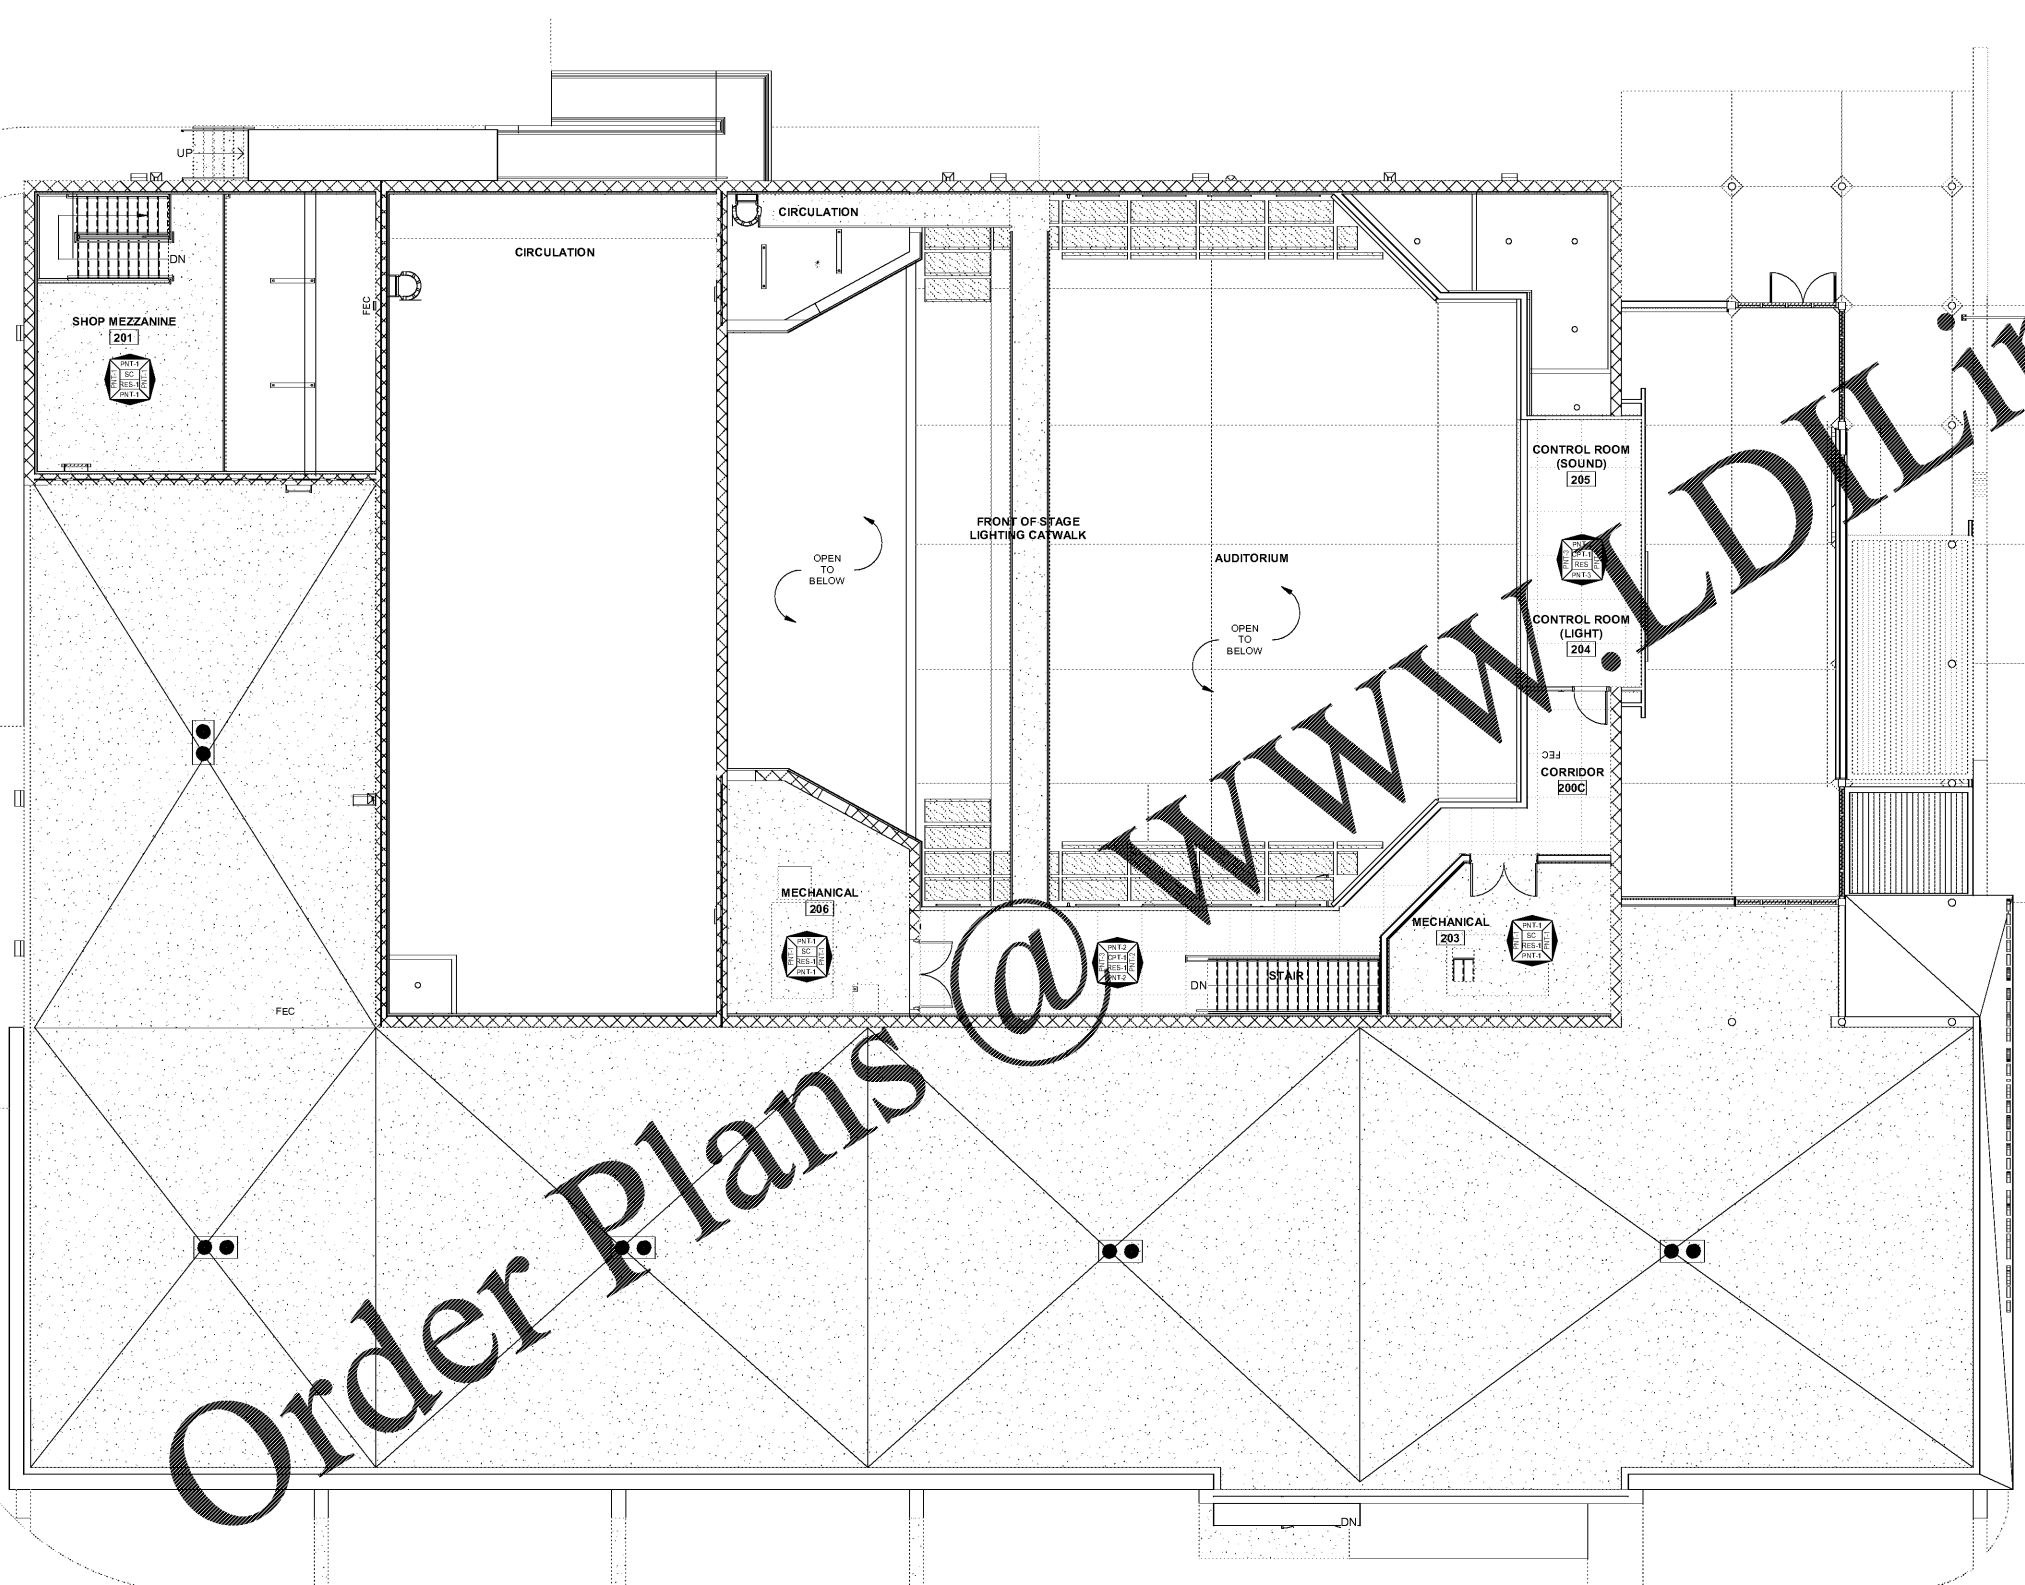

- LEGEND:**
- APC - ACOUSTICAL PANEL CEILING
  - CPT - CARPET
  - CT - CERAMIC TILE
  - HF - HARLEQUIN FLOOR
  - PC - POLISHED CONCRETE
  - PNT - PAINT
  - PT - PORCELAIN TILE
  - RES - RESILIENT BASE
  - RVB - RUBBER VENTED BASE
  - SC - SEALED, STAINED CONCRETE
  - VCB - VENTED COVE BASE
  - VCT - VINYL COMPOSITION TILE
  - VWB - VENTED WALL BASE
  - WD - WOOD FLOOR
  - VWC - VINYL WALL COVERING

- GENERAL FINISH NOTES:**
- A. REFER TO WALL LEGEND, PLANS, AND/OR SECTIONS FOR FINISH SUBSTRATE.
  - B. WHERE 2 OR MORE FINISHES ARE SCHEDULED, REFER TO FLOOR PLAN, REFLECTED CEILING PLAN, OR INTERIOR ELEVATIONS FOR EXTENTS.
  - C. ONLY FINISH NON PRE-FINISHED ITEMS.
  - D. CEILING HEIGHTS INDICATE HEIGHT FROM FINISHED FLOOR.
  - E. FINISH TO BE SC ON FLOORS, PNT-1 ON WALLS, RES FOR BASES UNLESS OTHERWISE NOTED.

SECOND FLOOR PLAN 1  
1/8" = 1'-0"

ROOM FINISH LEGEND NTE

**FLEISCHMANGARCIA**  
ARCHITECTURE : PLANNING : INTERIORS  
304 HYDE PARK AVENUE, SUITE 300  
TAMPA, FL 33606  
PHONE (813) 271-4400  
FAX (813) 271-1894  
WWW.FLEISCHMANGARCIA.COM

HILLSBOROUGH COUNTY  
NEW TAMPA PERFORMING ARTS  
CENTER  
8550 HUNTERS VILLAGE RD.  
TAMPA FL 33647

THIS DESIGN AND DRAWING IS THE SOLE PROPERTY OF FLEISCHMANGARCIA. NO PART OF THIS WORK MAY BE REPRODUCED WITHOUT PRIOR WRITTEN PERMISSION FROM FLEISCHMANGARCIA.

I CERTIFY TO THE BEST OF MY KNOWLEDGE THAT THESE DRAWINGS COMPLY WITH ALL RELEVANT BUILDING CODES.

PERMIT SET



MARCEL MASLOWSKI  
AR98182

FGA PROJECT NUMBER  
19048

ISSUE DATE  
04-15-2020

REVISIONS	
NO.	DATE

SHEET NAME  
FINISH PLAN - LEVEL  
02

SHEET NUMBER  
A3.02

3/17/2020 9:48:40 AM