


WEST ELEVATION  
1/8" = 1'-0" (2)

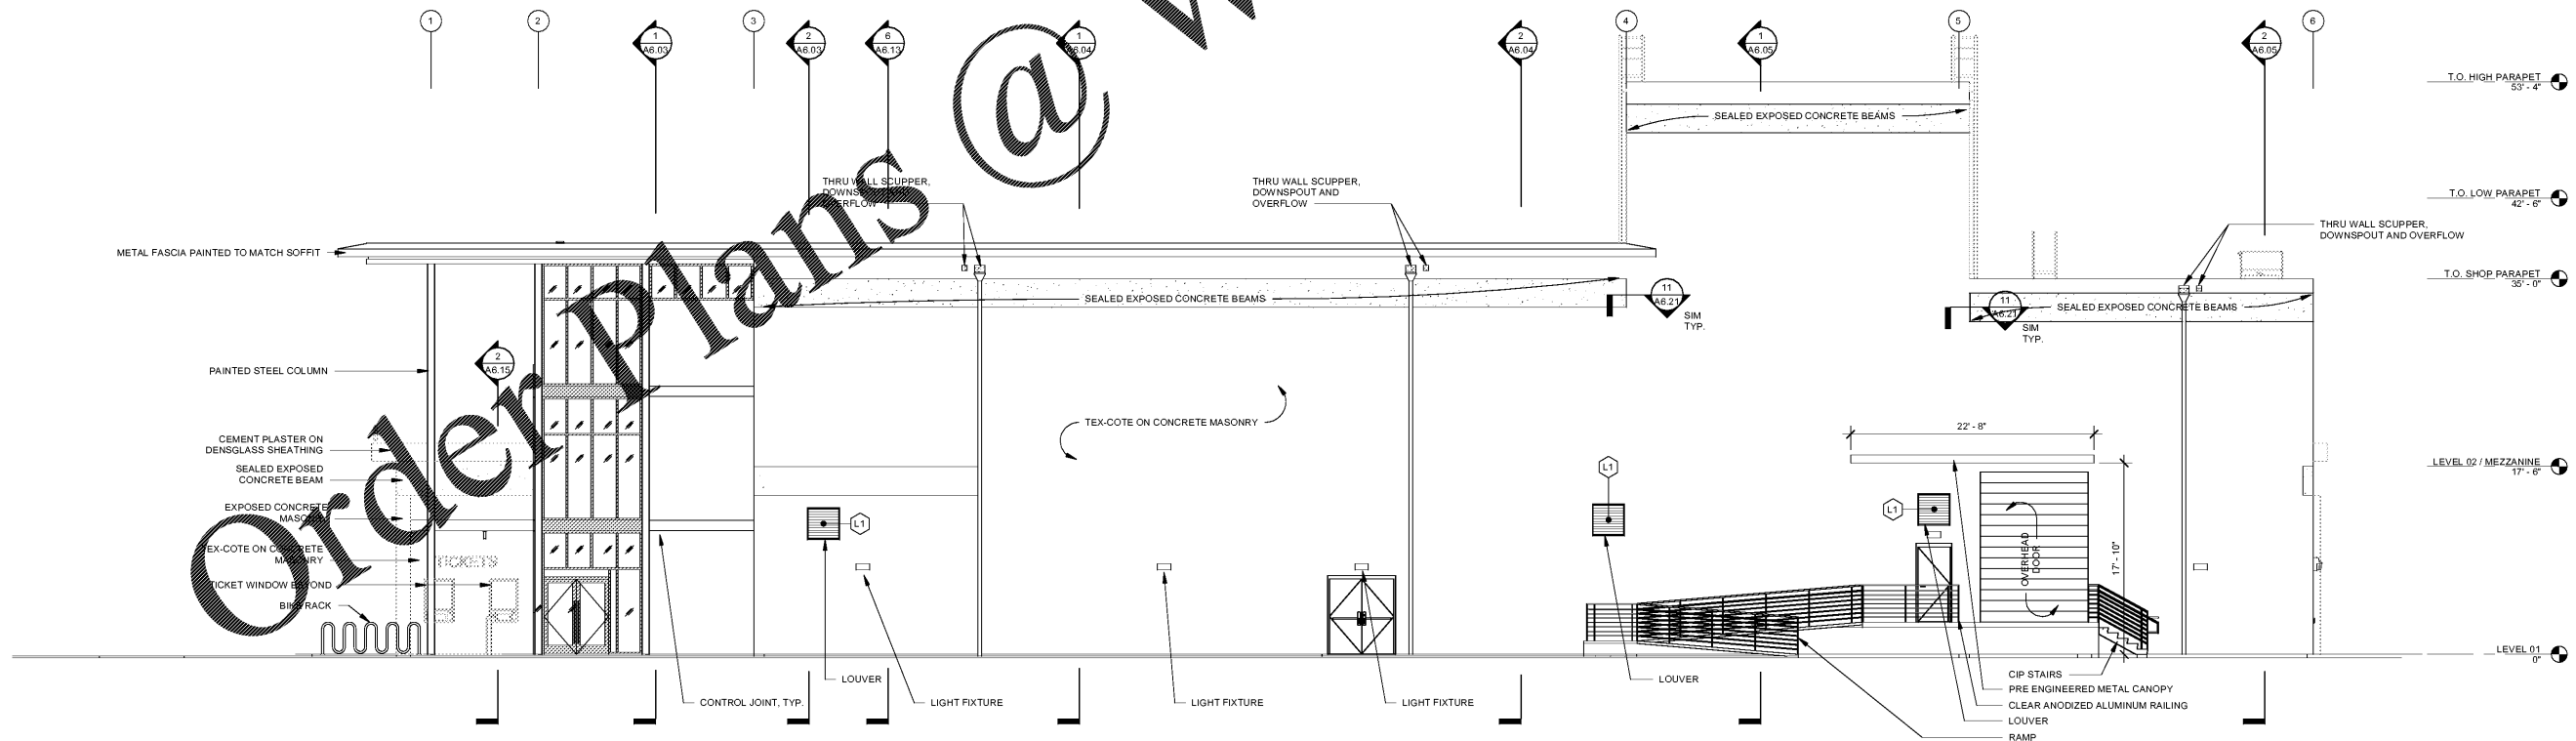

NORTH ELEVATION  
1/8" = 1'-0" (1)

**FLEISCHMANGARCIA**  
ARCHITECTURE : PLANNING : INTERIORS  
1807 CATALINA AVENUE, SUITE 300  
SAN ANTONIO, TEXAS 78202  
PHONE (214) 342-0229  
FAX (214) 342-0228  
www.fleischmangarcia.com

HILLSBOROUGH COUNTY  
NEW TAMPA PERFORMING ARTS  
CENTER  
8550 HUNTERS VILLAGE RD.  
TAMPA FL 33647

THIS DESIGN AND DRAWING IS THE SOLE PROPERTY OF FLEISCHMANGARCIA. NO PART OF THIS WORK MAY BE REPRODUCED WITHOUT PRIOR WRITTEN PERMISSION FROM FLEISCHMANGARCIA.

I CERTIFY TO THE BEST OF MY KNOWLEDGE THAT THESE DRAWINGS COMPLY WITH ALL RELEVANT BUILDING CODES.

PERMIT SET



MARCEL MASLOWSKI  
AR98182

FGA PROJECT NUMBER  
19048

ISSUE DATE  
04-15-2020

NO.	DATE	NOTES

SHEET NAME  
EXTERIOR ELEVATIONS

SHEET NUMBER  
A5.12