


ADD ALTERNATES - EAST ELEVATION 1/8" = 1'-0" (2)

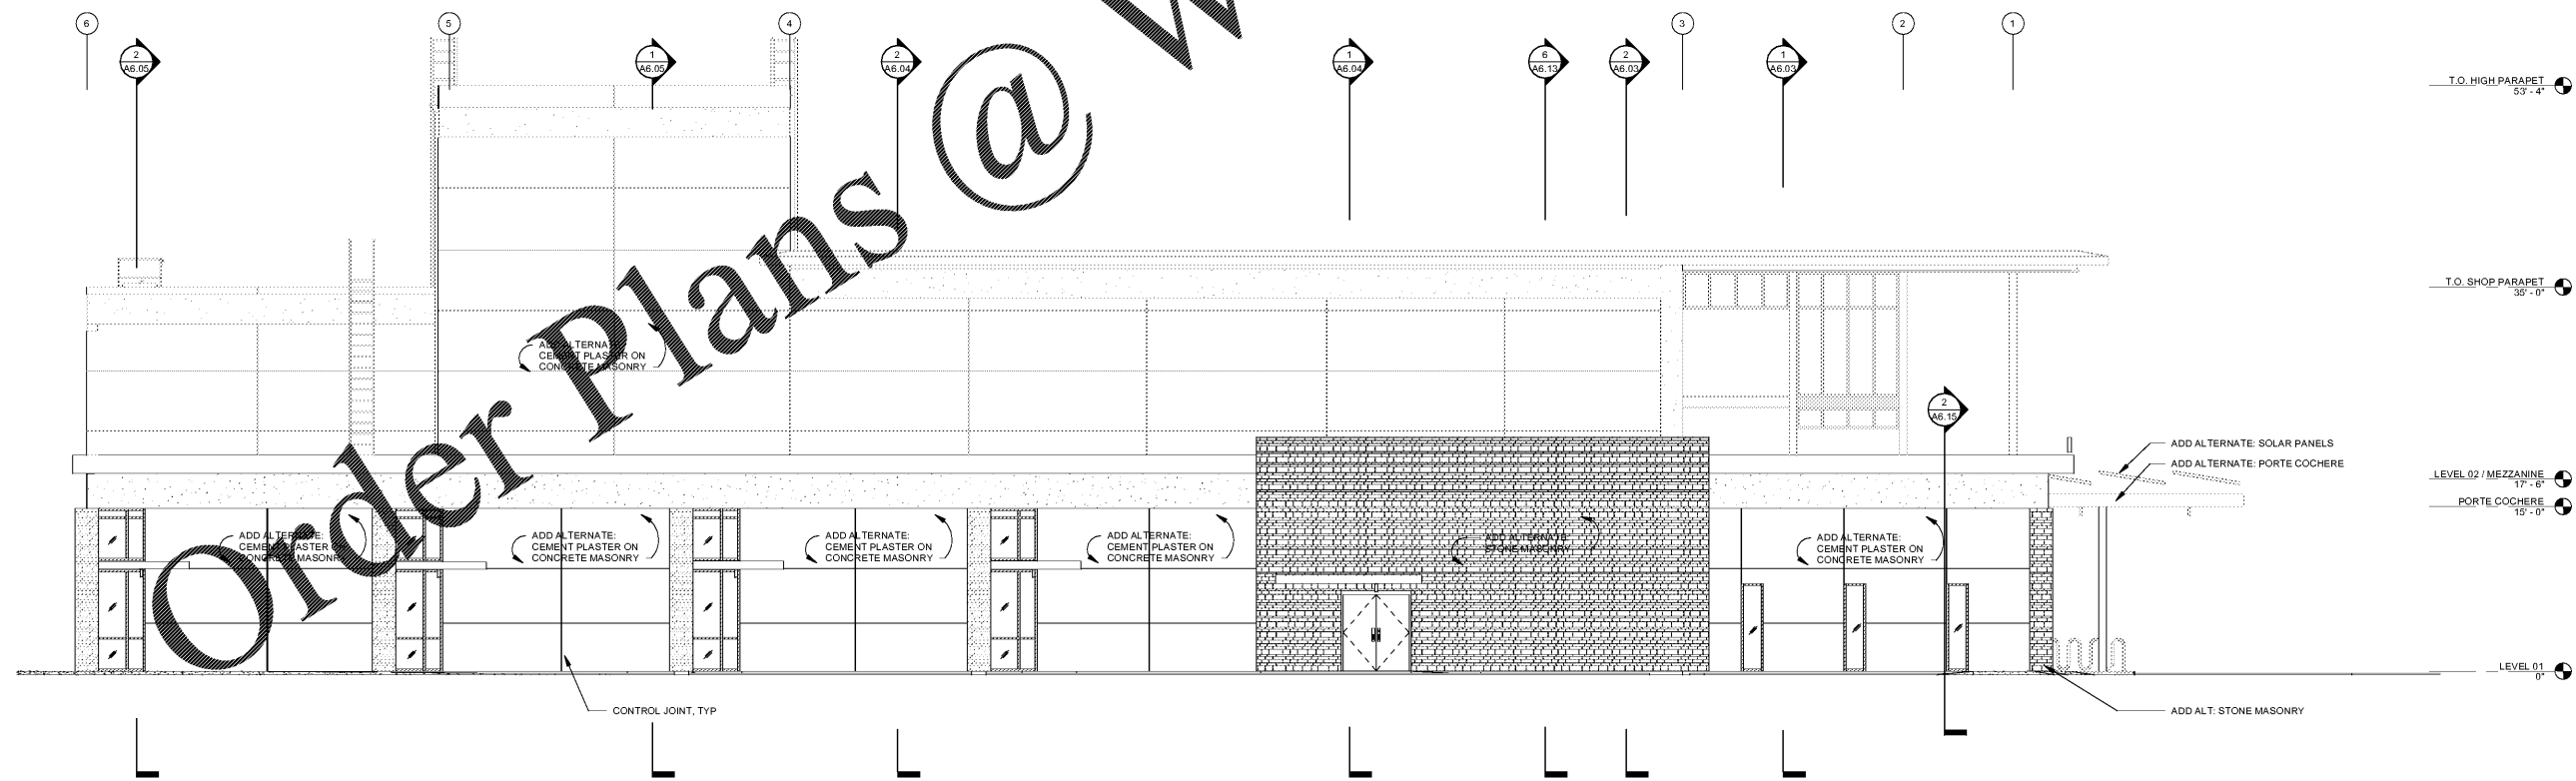

ADD ALTERNATES - SOUTH ELEVATION 1/8" = 1'-0" (1)

**FLEISCHMANGARCIA**  
 ARCHITECTURE : PLANNING : INTERIORS  
 324 HYDE PARK AVENUE, SUITE 300  
 TAMPA, FLORIDA 33606  
 PHONE (813) 291-4400  
 FAX (813) 291-1994  
 REGISTRATION NUMBER: 14103103  
 WWW.FLEISCHMANGARCIA.COM

HILLSBOROUGH COUNTY  
**NEW TAMPA PERFORMING ARTS CENTER**  
 8550 HUNTERS VILLAGE RD.  
 TAMPA FL 33647

THIS DESIGN AND DRAWING IS THE SOLE PROPERTY OF FLEISCHMANGARCIA. NO PART OF THIS WORK MAY BE REPRODUCED WITHOUT PRIOR WRITTEN PERMISSION FROM FLEISCHMANGARCIA.

I CERTIFY TO THE BEST OF MY KNOWLEDGE THAT THESE DRAWINGS COMPLY WITH ALL RELEVANT BUILDING CODES.

PERMIT SET



**MARCEL MASLOWSKI**  
 AR98182

FGA PROJECT NUMBER  
 19048

ISSUE DATE  
 04-15-2020

NO.	DATE	NOTES

SHEET NAME  
**EXTERIOR ELEVATIONS - ADD ALTERNATES**

SHEET NUMBER  
**A5.13**

Order Plans @ [www.LDILine.com](http://www.LDILine.com)

www.LDILine.com