


ADD ALTERNATES - WEST ELEVATION 1/8" = 1'-0" 2

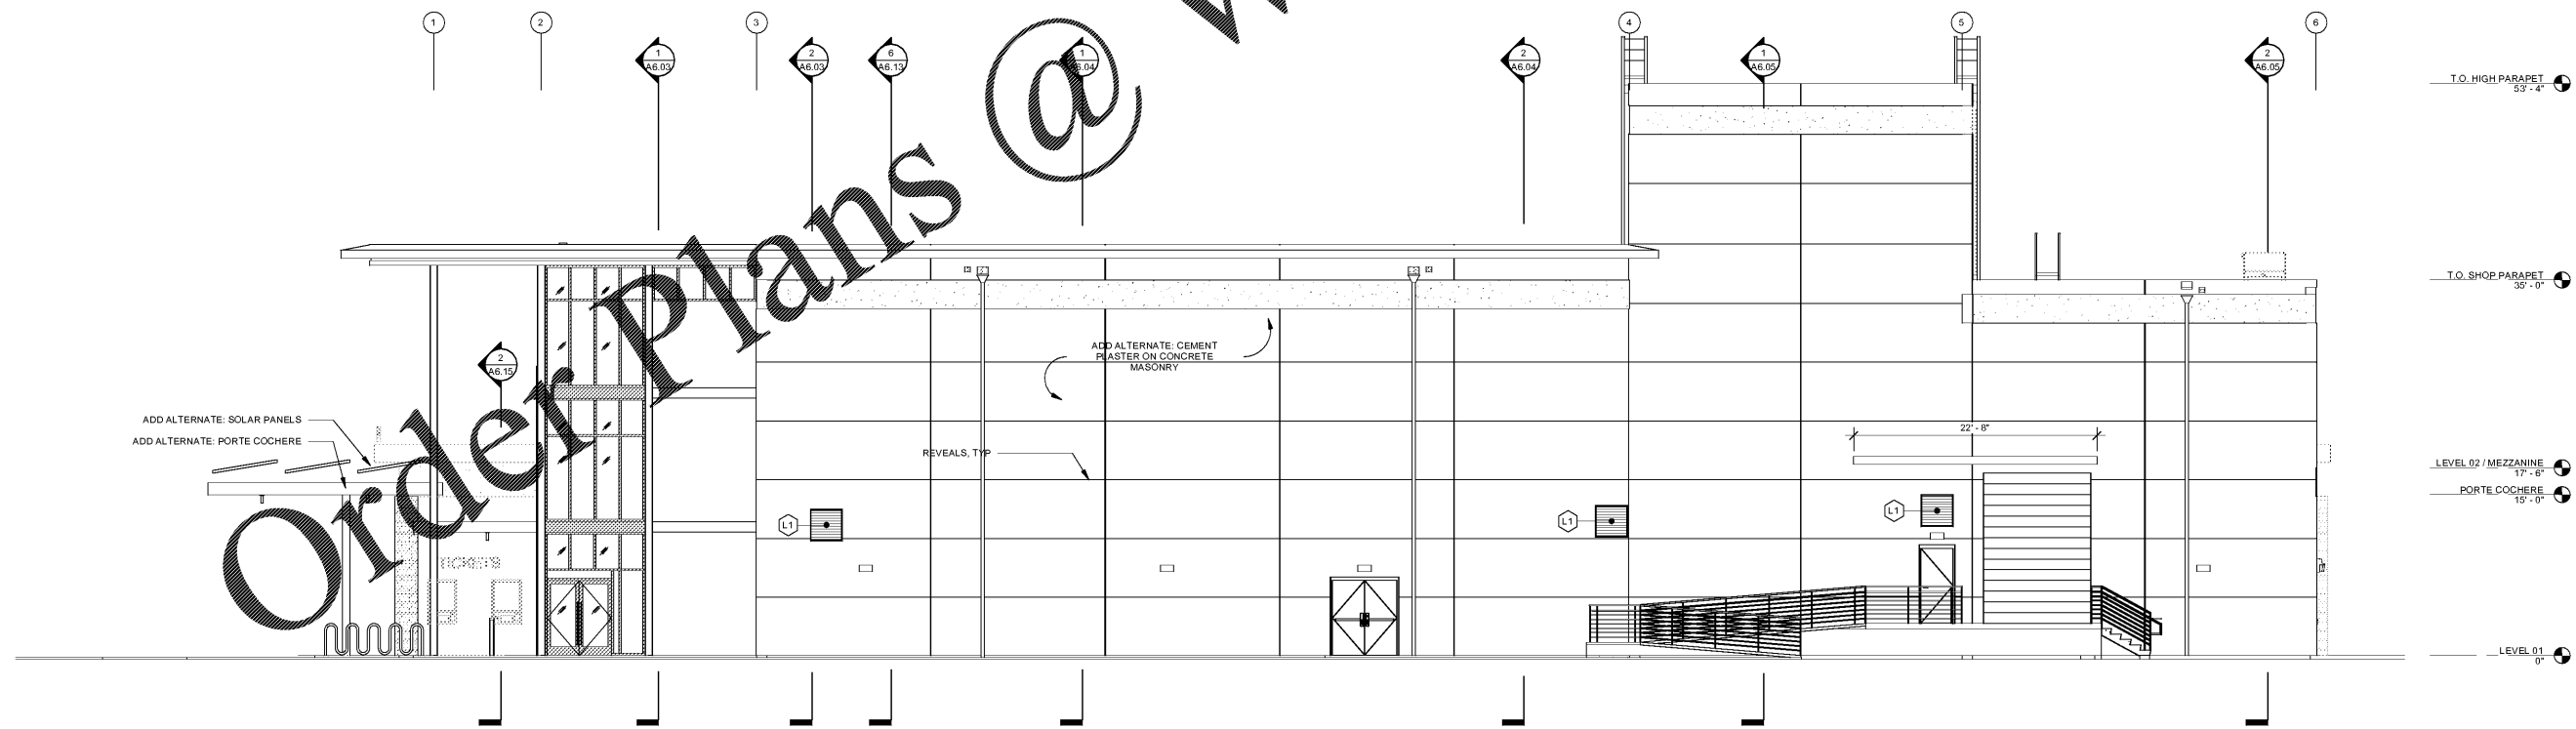

ADD ALTERNATES - NORTH ELEVATION 1/8" = 1'-0" 1

FLEISCHMANGARCIA
 ARCHITECTURE : PLANNING : INTERIORS
 304 HYDE PARK AVENUE, SUITE 300
 TAMPA, FLORIDA 33606
 PHONE (813) 251-4400
 FAX (813) 251-1894
 REGISTRATION NUMBER: 04030103
 WWW.FLEISCHMANGARCIA.COM

HILLSBOROUGH COUNTY
NEW TAMPA PERFORMING ARTS CENTER
 8550 HUNTERS VILLAGE RD.
 TAMPA FL 33647

THIS DESIGN AND DRAWING IS THE SOLE PROPERTY OF FLEISCHMANGARCIA. NO PART OF THIS WORK MAY BE REPRODUCED WITHOUT PRIOR WRITTEN PERMISSION FROM FLEISCHMANGARCIA.

I CERTIFY TO THE BEST OF MY KNOWLEDGE THAT THESE DRAWINGS COMPLY WITH ALL RELEVANT BUILDING CODES.

PERMIT SET



MARCEL MASLOWSKI
 AR98182

FGA PROJECT NUMBER
 19048

ISSUE DATE
 04-15-2020

REVISIONS		
NO.	DATE	NOTES

SHEET NAME
EXTERIOR ELEVATIONS - ADD ALTERNATES

SHEET NUMBER
A5.14

Order Plans @ www.LDILine.com

www.LDILine.com