



WALL SECTION - LOBBY WALL ③
3/8" = 1'-0"

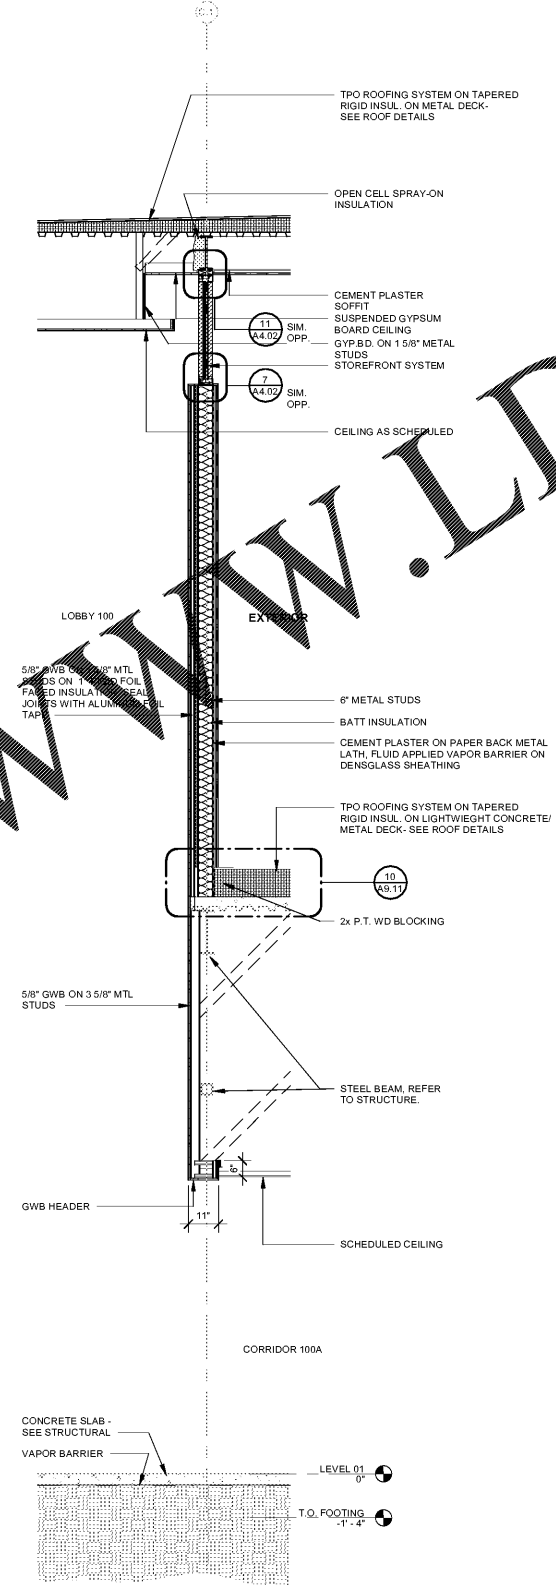

WALL SECTION - LOBBY AT TRANSITION ②
3/8" = 1'-0"

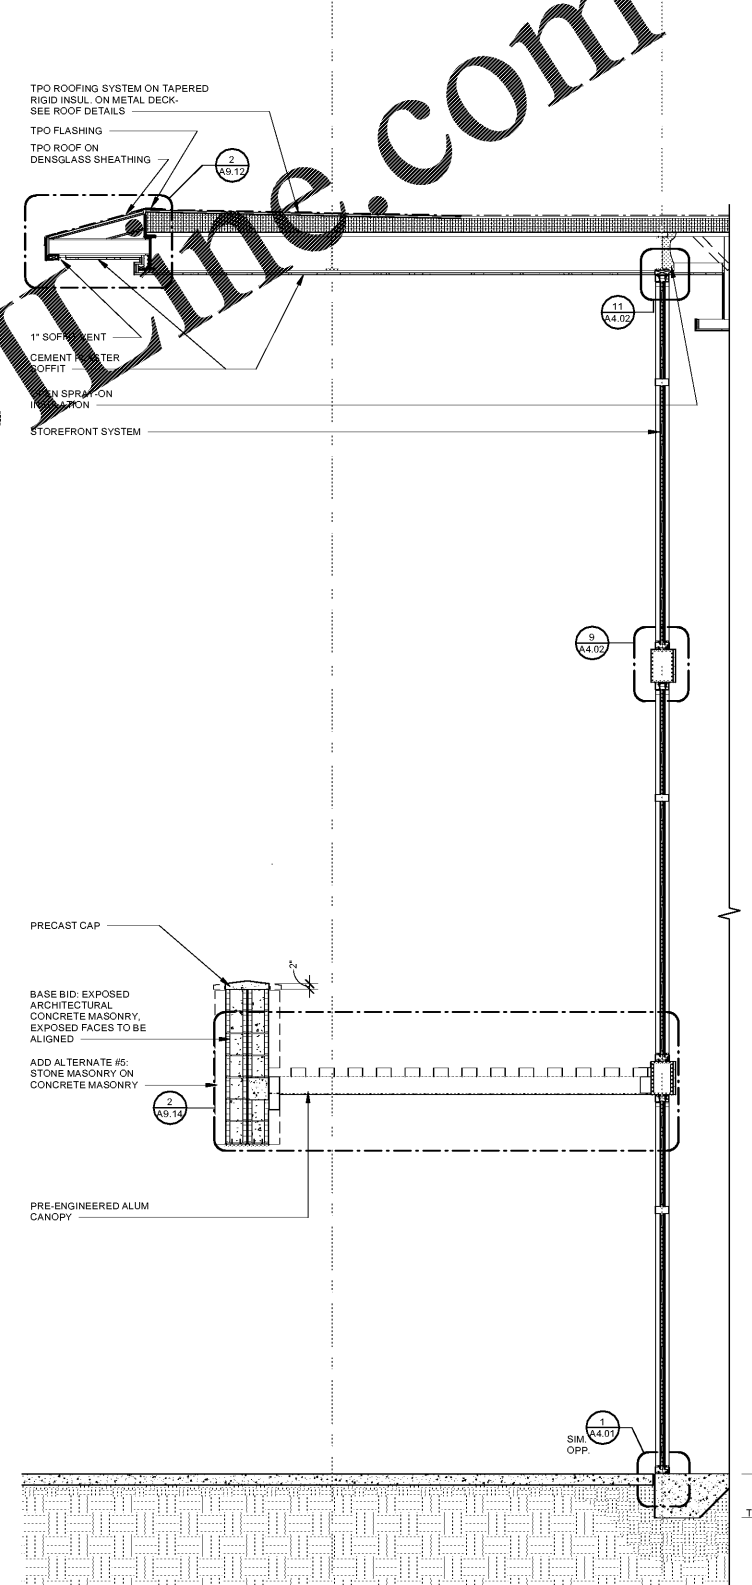

WALL SECTION - FRONT ENTRY AT TICKET CANOPY ①
3/8" = 1'-0"

Order Plans @ www.LDOnline.com

www.LDOnline.com

FLEISCHMANGARCIA
ARCHITECTURE : PLANNING : INTERIORS
324 HYDE PARK AVENUE, SUITE 300
SANTEE, SC 29687
PHONE (878) 291-4400
FAX (878) 291-1984
REGISTRATION NUMBER: 64163103
WWW.FLEISCHMANGARCIA.COM

HILLSBOROUGH COUNTY
NEW TAMPA PERFORMING ARTS CENTER
8550 HUNTERS VILLAGE RD.
TAMPA FL 33647

THIS DESIGN AND DRAWING IS THE SOLE PROPERTY OF FLEISCHMANGARCIA. NO PART OF THIS WORK MAY BE REPRODUCED WITHOUT PRIOR WRITTEN PERMISSION FROM FLEISCHMANGARCIA.

I CERTIFY TO THE BEST OF MY KNOWLEDGE THAT THESE DRAWINGS COMPLY WITH ALL RELEVANT BUILDING CODES.

PERMIT SET



MARCEL MASLOWSKI
AR98182

FGA PROJECT NUMBER
19048

ISSUE DATE
04-15-2020

NO.	DATE	NOTES

SHEET NAME

WALL SECTIONS

SHEET NUMBER
A6.11