




WALL SECTION - WALL AT ROOF TRANSITION  
3/8" = 1'-0" ④

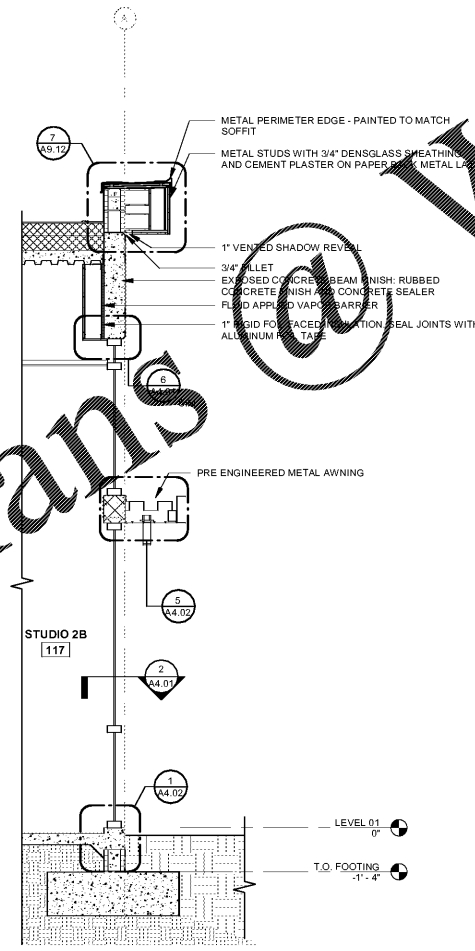

WALL SECTION - STOREFRONT AT STUDIOS  
3/8" = 1'-0" ③

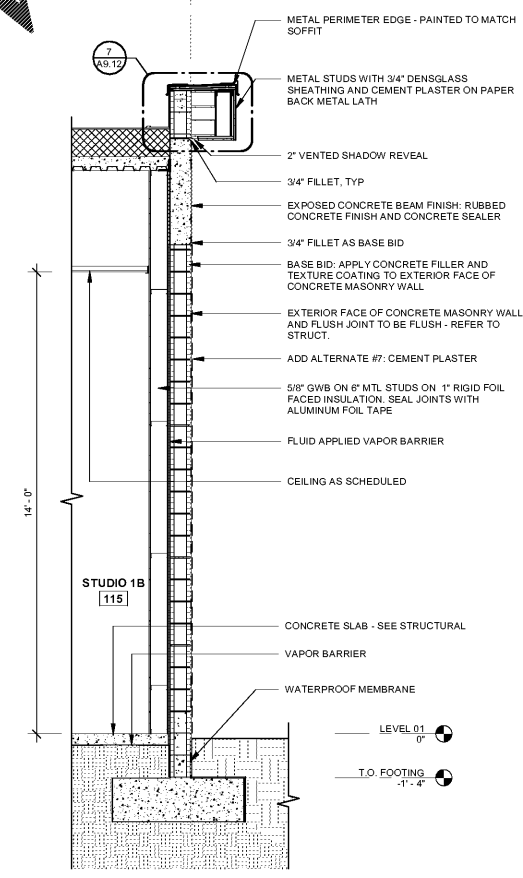

WALL SECTION - WALL AT STUDIO  
3/8" = 1'-0" ②

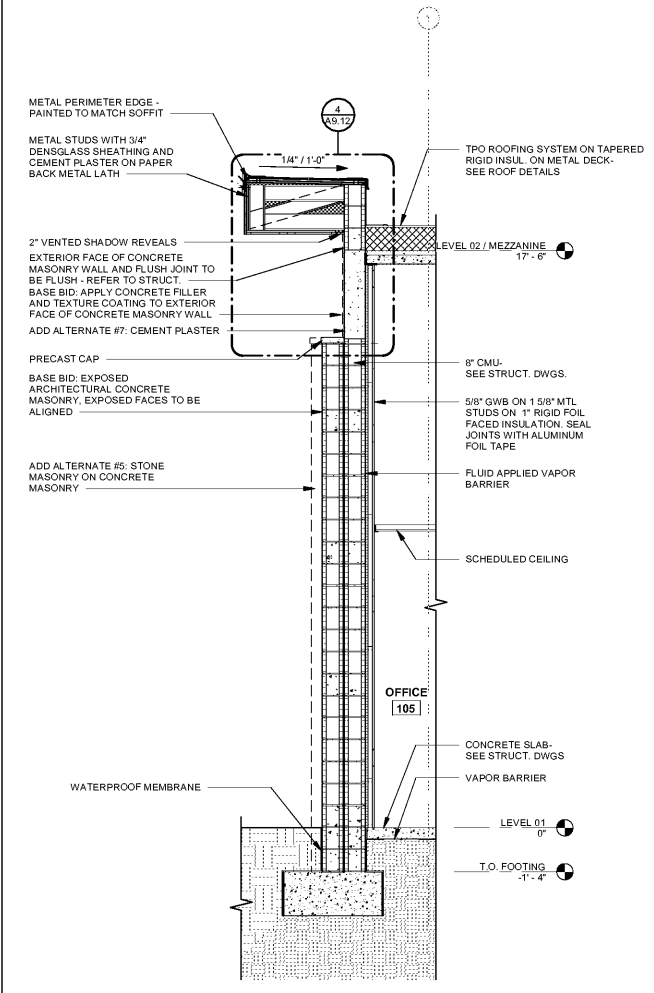

WALL SECTION - FRONT MASONRY WALL  
3/8" = 1'-0" ①

3/17/2020 10:48:50 AM

Order Plans

WWW.LDILine.com

**FLEISCHMANGARCIA**  
ARCHITECTURE : PLANNING : INTERIORS  
324 HYDE PARK AVENUE, SUITE 300  
SANCTI SPIRITUS, FL 34686  
PHONE (813) 725-8800  
FAX (813) 251-1904  
REGISTRATION NUMBER: 04030103  
WWW.FLEISCHMANGARCIA.COM

HILLSBOROUGH COUNTY  
**NEW TAMPA PERFORMING ARTS CENTER**  
8550 HUNTERS VILLAGE RD.  
TAMPA FL 33647

THIS DESIGN AND DRAWING IS THE SOLE PROPERTY OF FLEISCHMANGARCIA. NO PART OF THIS WORK MAY BE REPRODUCED WITHOUT PRIOR WRITTEN PERMISSION FROM FLEISCHMANGARCIA.

I CERTIFY TO THE BEST OF MY KNOWLEDGE THAT THESE DRAWINGS COMPLY WITH ALL RELEVANT BUILDING CODES.

PERMIT SET



**MARCEL MASLOWSKI**  
AR98182

FGA PROJECT NUMBER  
19048

ISSUE DATE  
04-15-2020

NO.	DATE	NOTES

SHEET NAME

WALL SECTIONS

SHEET NUMBER  
**A6.12**