




WALL SECTION - AUDITORIUM WALL AT VESTIBULE
3/8" = 1'-0" ④

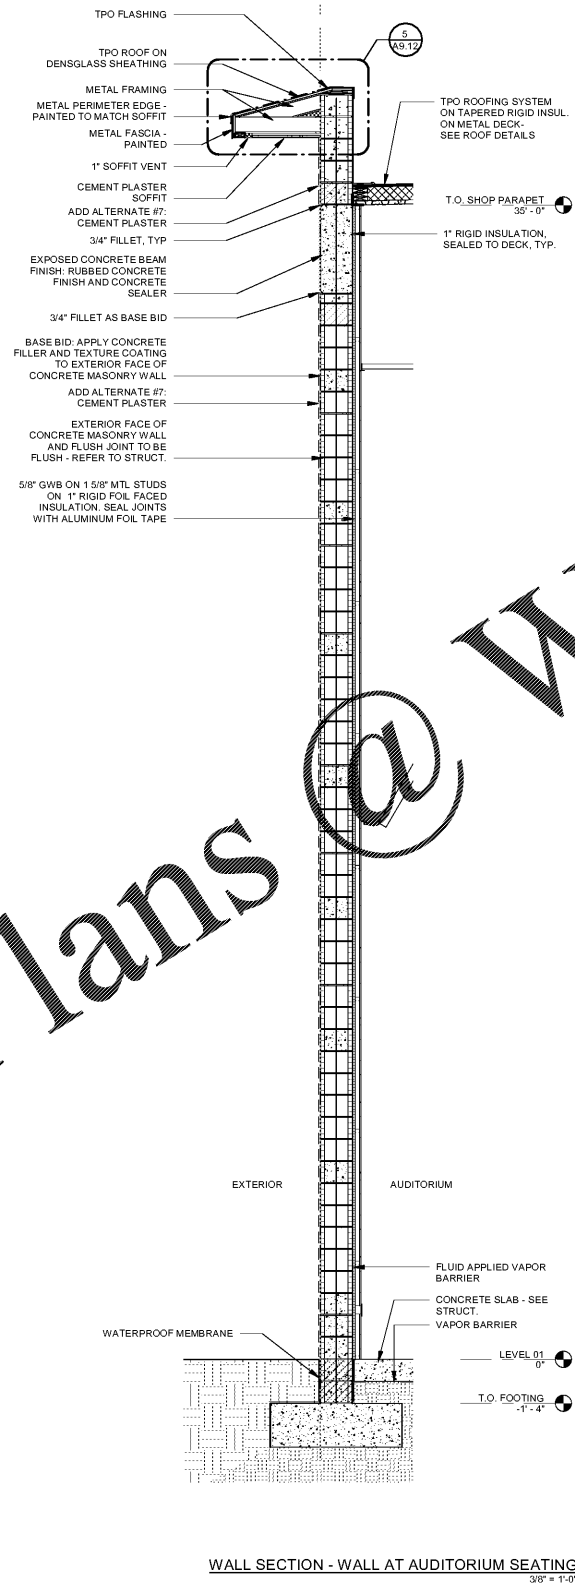

WALL SECTION - WALL AT AUDITORIUM SEATING
3/8" = 1'-0" ③

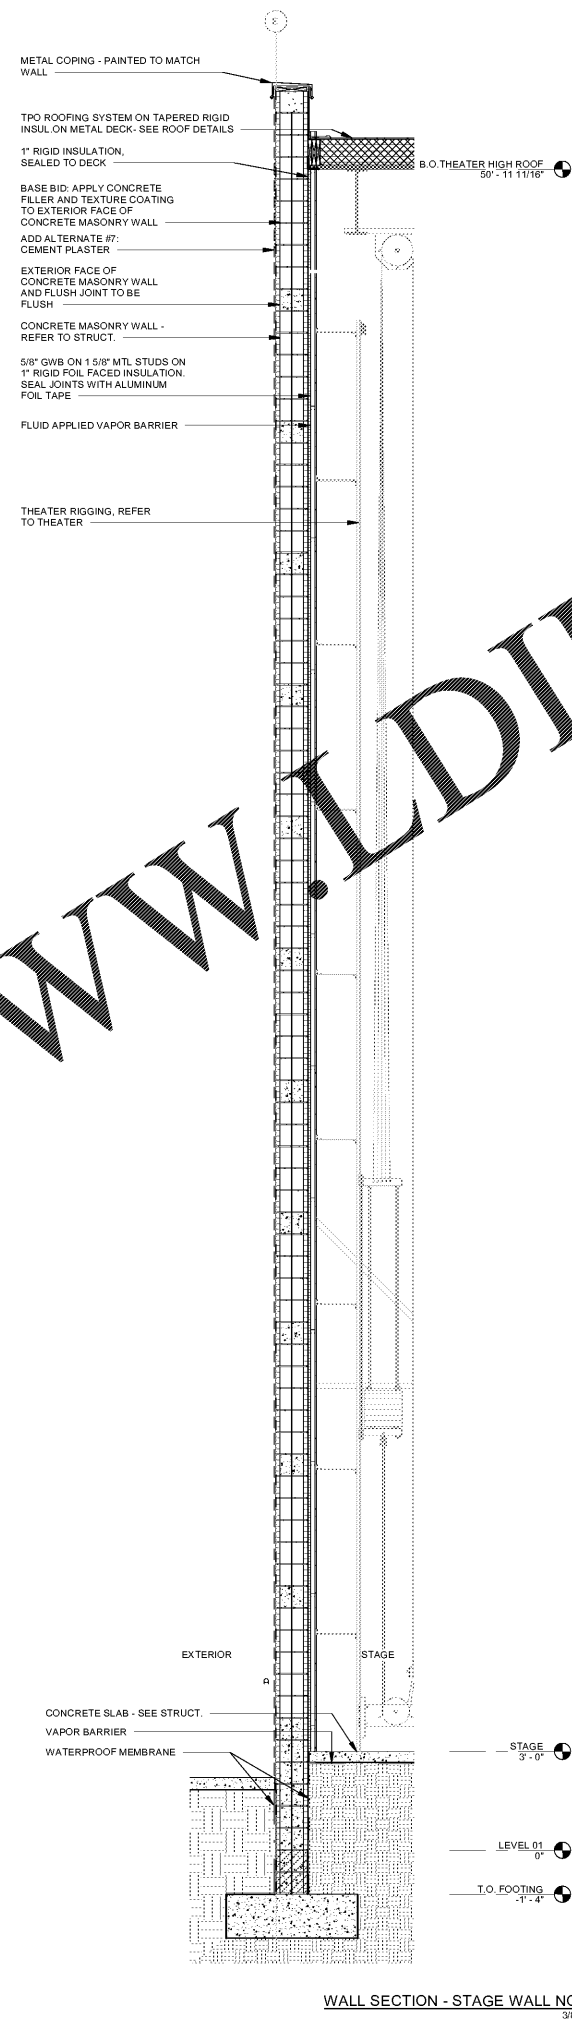

WALL SECTION - STAGE WALL NORTH
3/8" = 1'-0" ②

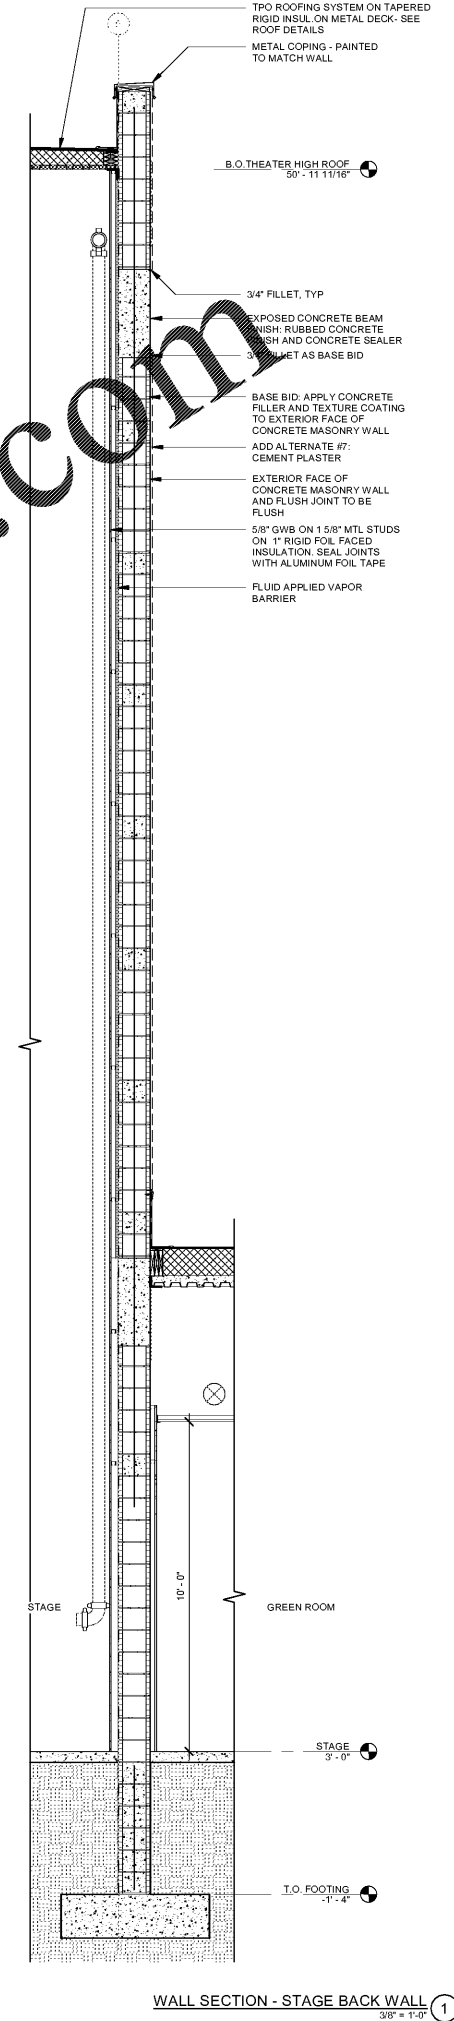

WALL SECTION - STAGE BACK WALL
3/8" = 1'-0" ①

Order Plans @ www.LDILine.com

FLEISCHMANGARCIA
ARCHITECTURE : PLANNING : INTERIORS
199 FLORIDA AVENUE NORTH
SUITE 200
TAMPA, FL 33604
PHONE (813) 727-8890
FAX (813) 727-5000
WWW.FLEISCHMANGARCIA.COM

**HILLSBOROUGH COUNTY
NEW TAMPA PERFORMING ARTS
CENTER**
8550 HUNTERS VILLAGE RD.
TAMPA FL, 33647

THIS DESIGN AND DRAWING IS THE SOLE PROPERTY OF FLEISCHMANGARCIA. NO PART OF THIS WORK MAY BE REPRODUCED WITHOUT PRIOR WRITTEN PERMISSION FROM FLEISCHMANGARCIA.

I CERTIFY TO THE BEST OF MY KNOWLEDGE THAT THESE DRAWINGS COMPLY WITH ALL RELEVANT BUILDING CODES.

PERMIT SET



MARCEL MASLOWSKI
AR98182

FGA PROJECT NUMBER
19048

ISSUE DATE
04-15-2020

NO.	DATE	NOTES

SHEET NAME

WALL SECTIONS

SHEET NUMBER
A6.14