




METAL AWNING SECTION, TYP. 1/2" = 1'-0" 8

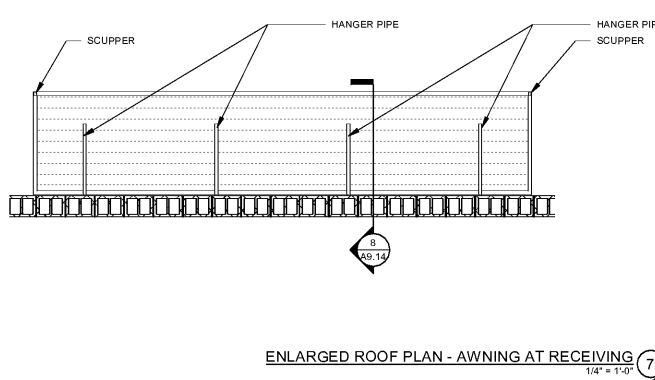


ENLARGED ROOF PLAN - AWNING AT RECEIVING 1/4" = 1'-0" 7

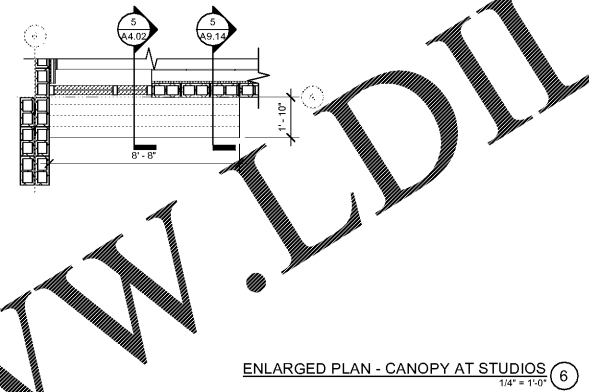


ENLARGED PLAN - CANOPY AT STUDIOS 1/4" = 1'-0" 6

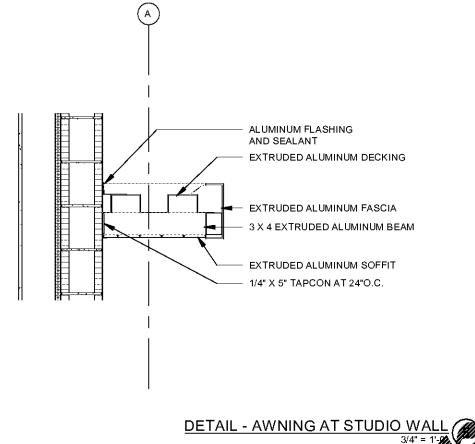


DETAIL - AWNING AT STUDIO WALL 3/4" = 1'-0" 5

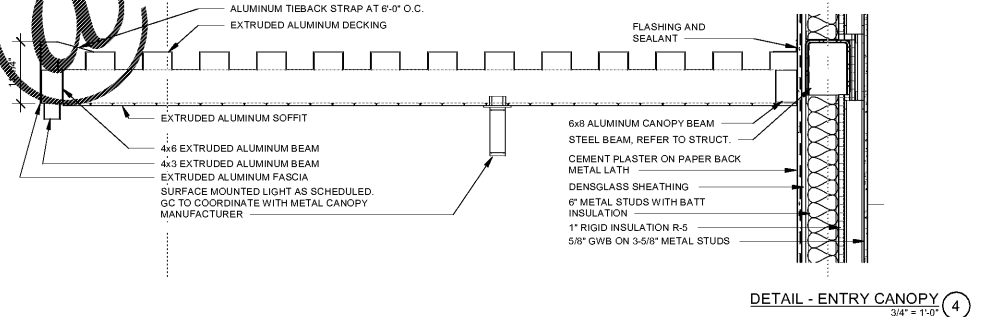


DETAIL - ENTRY CANOPY 3/4" = 1'-0" 4

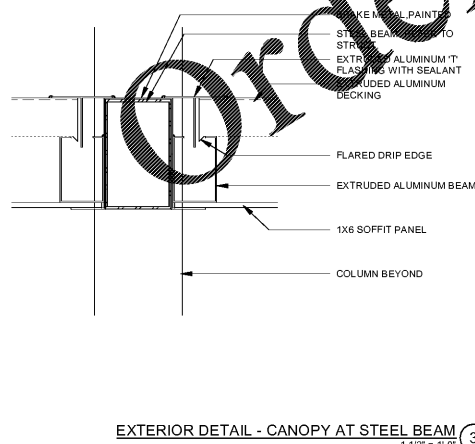

EXTERIOR DETAIL - CANOPY AT STEEL BEAM 1 1/2" = 1'-0" 3

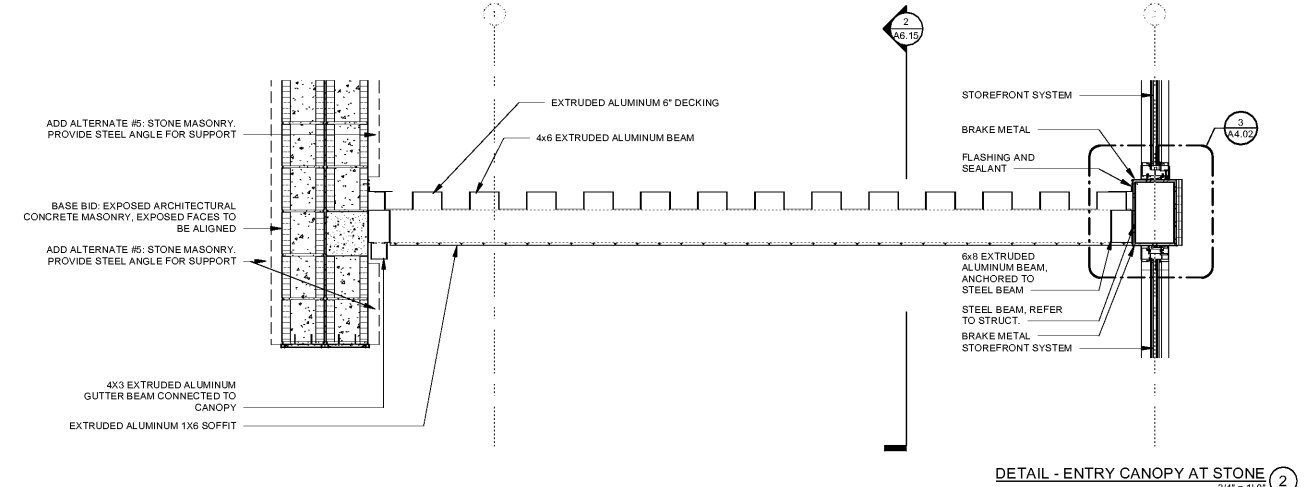

DETAIL - ENTRY CANOPY AT STONE 3/4" = 1'-0" 2

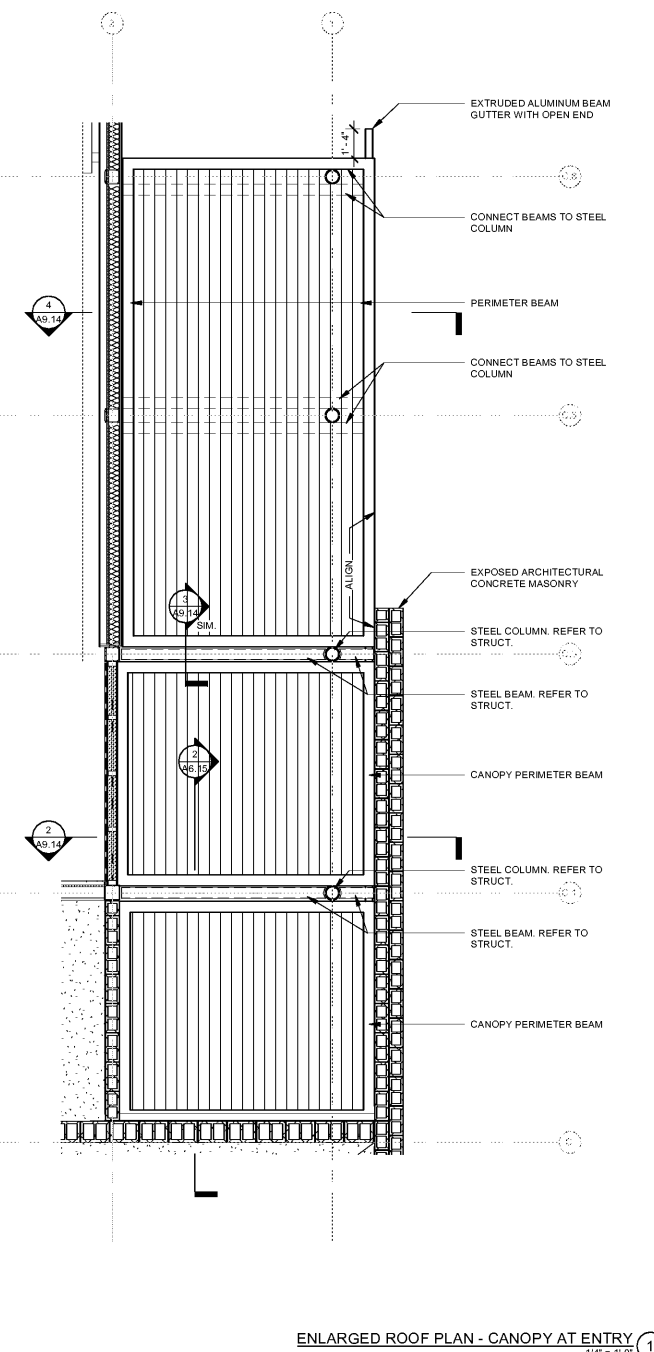

ENLARGED ROOF PLAN - CANOPY AT ENTRY 1/4" = 1'-0" 1

Order Plans @

WWW.LDILine.com

FLEISCHMAN GARCIA
 ARCHITECTURE : PLANNING : INTERIORS
 304 HYDE PARK AVENUE, SUITE 300
 TAMPA, FL 33606
 PHONE (813) 757-8800
 FAX (813) 251-1584
 REGISTRATION NUMBER: 04010103
 WWW.FLEISCHMANGARCIA.COM

HILLSBOROUGH COUNTY
NEW TAMPA PERFORMING ARTS CENTER
 8550 HUNTERS VILLAGE RD.
 TAMPA FL 33647

THIS DESIGN AND DRAWING IS THE SOLE PROPERTY OF FLEISCHMANGARCIA. NO PART OF THIS WORK MAY BE REPRODUCED WITHOUT PRIOR WRITTEN PERMISSION FROM FLEISCHMANGARCIA.

I CERTIFY TO THE BEST OF MY KNOWLEDGE THAT THESE DRAWINGS COMPLY WITH ALL RELEVANT BUILDING CODES.

PERMIT SET



MARCEL MASLOWSKI
 AR98182

FGA PROJECT NUMBER
 19048

ISSUE DATE
 04-15-2020

NO.	DATE	NOTES

SHEET NAME

CANOPY DETAILS

SHEET NUMBER
A9.14