




2 CATWALK - FRAMING PLAN
SCALE: 1/8" = 1'-0"

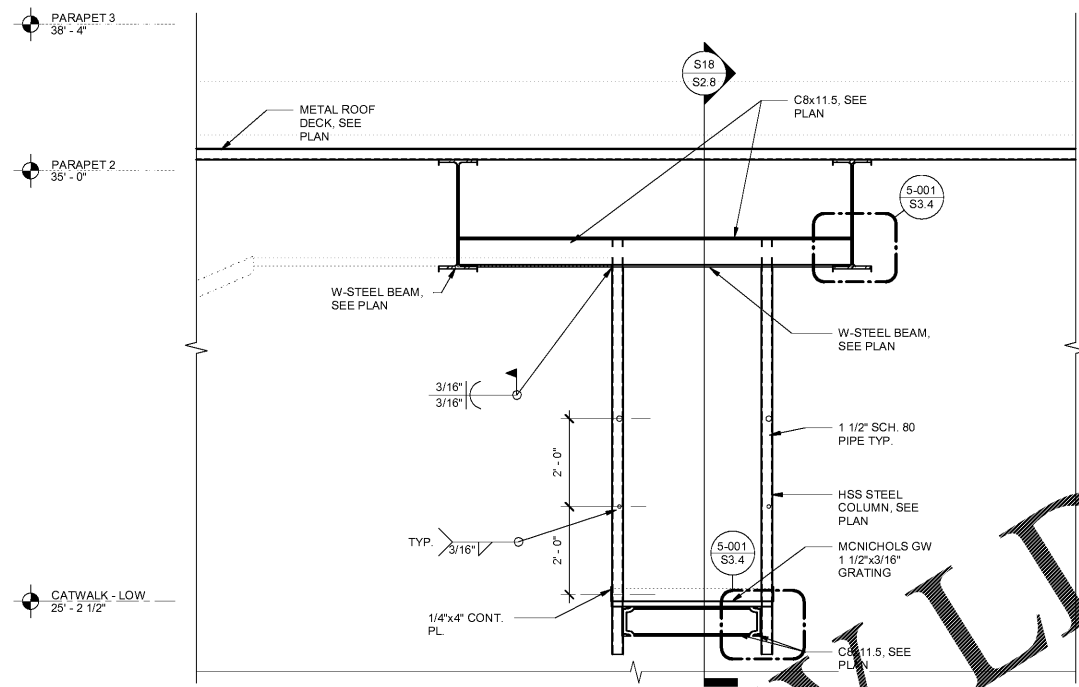


S16 SECTION 16
SCALE: 1/2" = 1'-0"

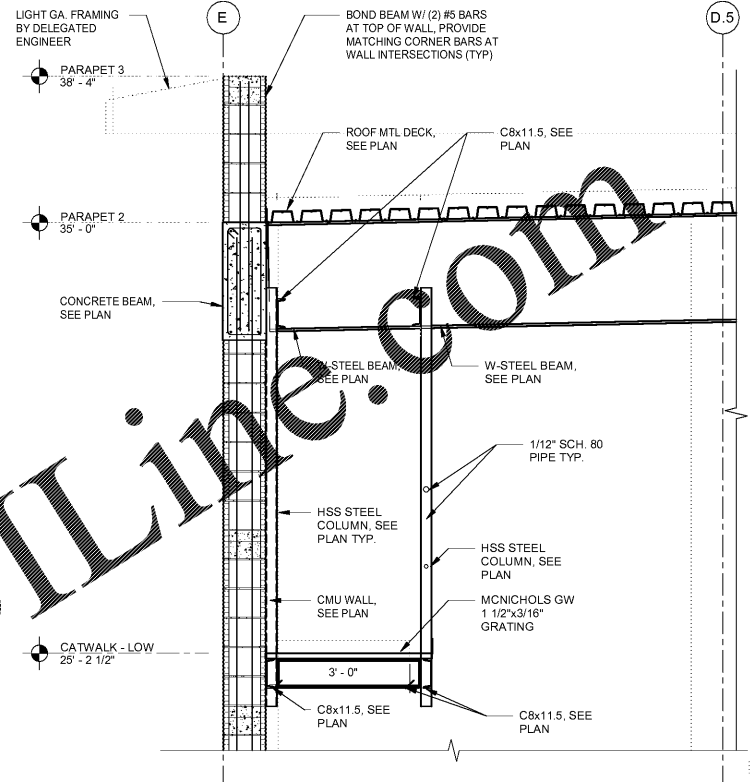

S17 SECTION 17
SCALE: 1/2" = 1'-0"

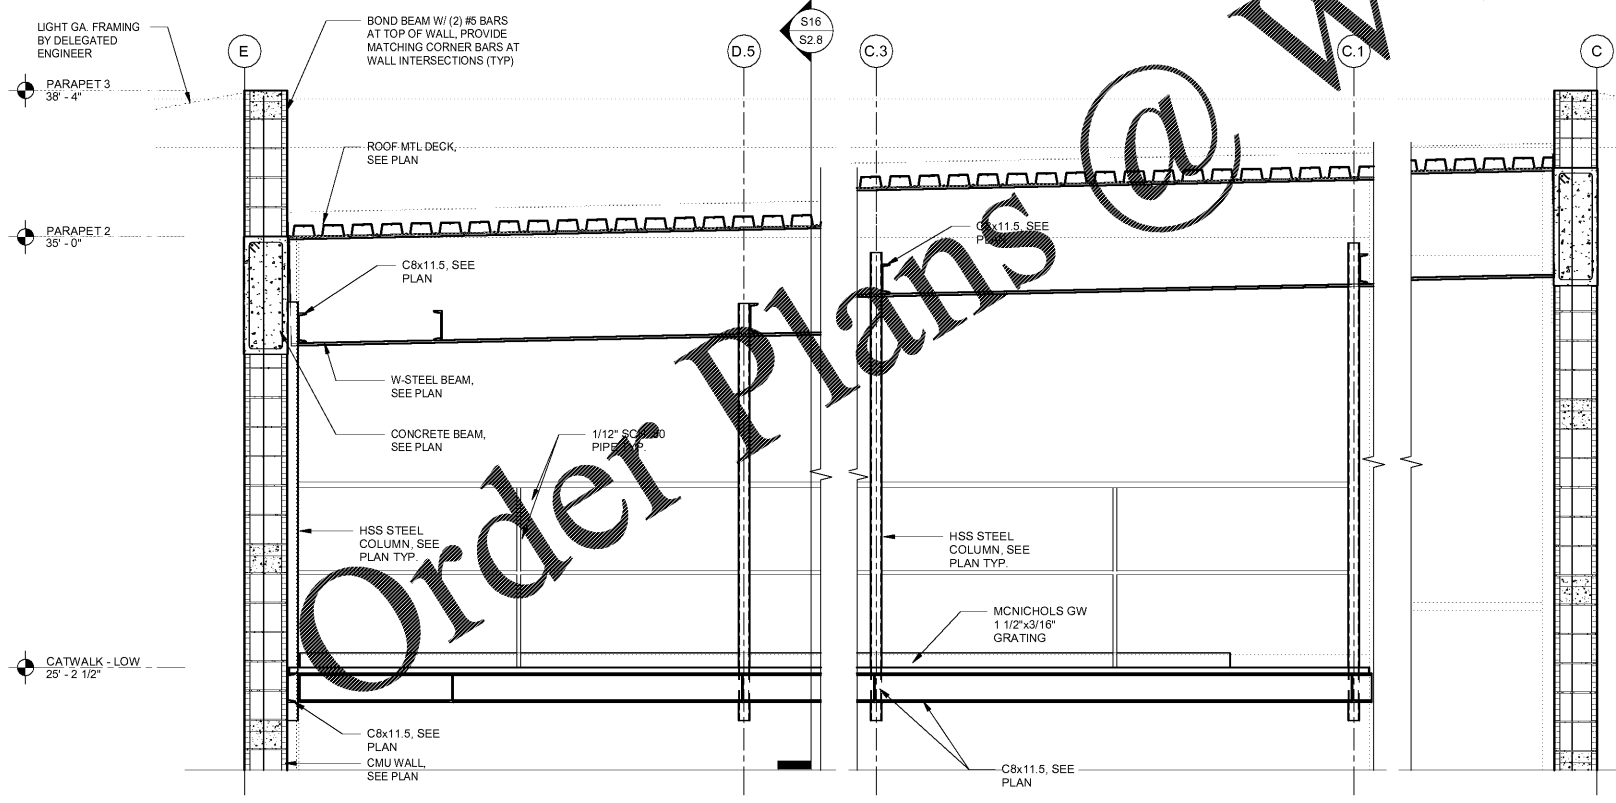

S18 SECTION 18
SCALE: 1/2" = 1'-0"

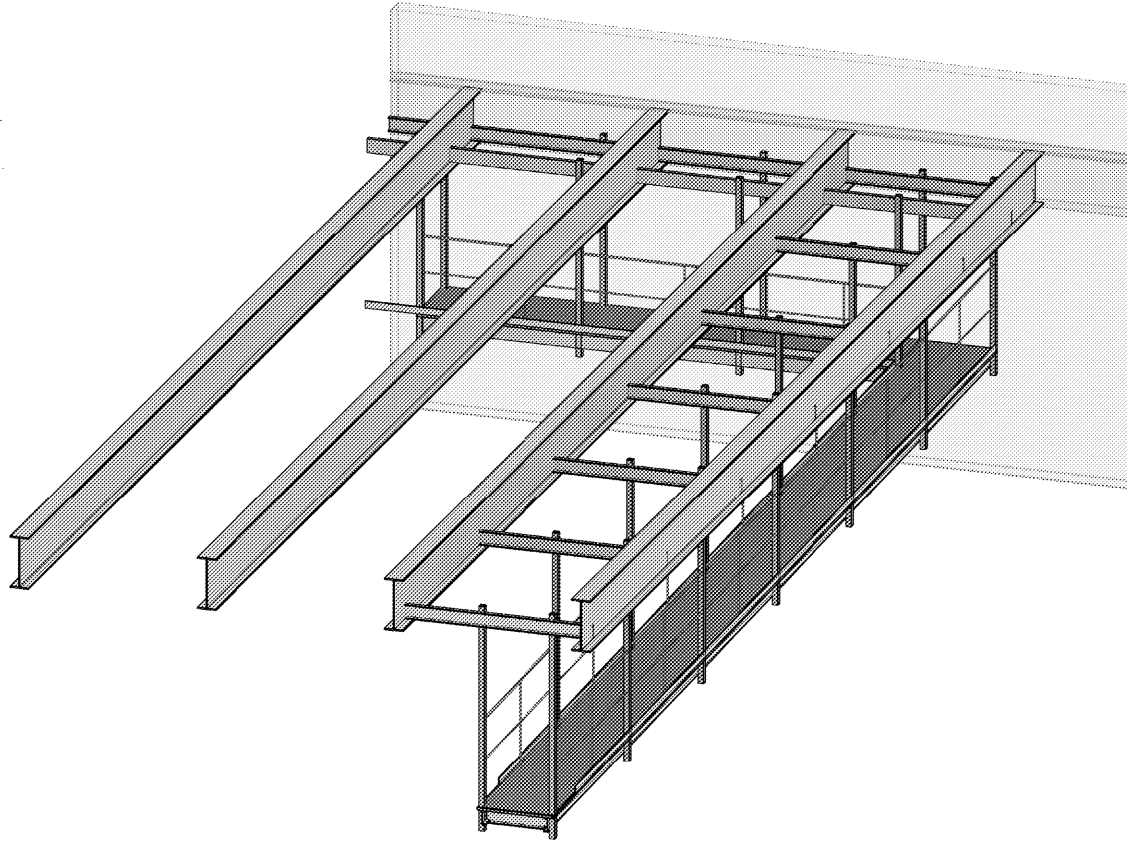

4 3D ISOMETRIC VIEW 3
SCALE

MASTER CONSULTING ENGINEERS, INC.
5523 WEST CYPRUS ST. STE. 200
TAMPA, FLORIDA 33607-1735
P: 813.287.3600 F: 813.287.3622
WWW.MASTERCONSULTINGENGINEERS.COM
FL. LIC. No. 83337


FLEISCHMAN MANGRACIA
ARCHITECTURE : PLANNING : INTERIORS
304 HYDE PARK AVENUE, SUITE 300
TAMPA, FLORIDA 33606
PHONE (813) 291-4400
FAX (813) 291-1894
REGISTRATION NUMBER: 04103103
WWW.FLEISCHMANMANGRACIA.COM

HILLSBOROUGH COUNTY
NEW TAMPA PERFORMING ARTS
CENTER
8550 HUNTERS VILLAGE RD.
TAMPA FL, 33647

THIS DESIGN AND DRAWING IS THE SOLE PROPERTY OF FLEISCHMANMANGRACIA. NO PART OF THIS WORK MAY BE REPRODUCED WITHOUT PRIOR WRITTEN PERMISSION FROM FLEISCHMANMANGRACIA.

I CERTIFY TO THE BEST OF MY KNOWLEDGE THAT THESE DRAWINGS COMPLY WITH ALL RELEVANT BUILDING CODES.

PERMIT SET

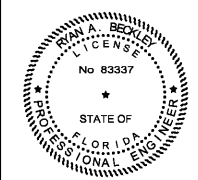

FGA PROJECT NUMBER
19048

ISSUE DATE
04-15-2020

NO.	DATE	NOTES

SHEET NAME
CATWALK

SHEET NUMBER
S2.8

TO THE BEST OF OUR KNOWLEDGE INFORMATION AND BELIEF, THESE STRUCTURAL PLANS CONFORM TO AND SATISFY, THE FLORIDA BUILDING CODE, SIXTH EDITION 2017, ACI 318-14 AND LOCAL CODES AS APPLICABLE

4/15/2020 12:08:30 PM