

# MATERIAL LEGEND - EXTERIOR

MARK	DESCRIPTION	MODEL	COMMENTS
BR-1	FACE BRICK	ACME BRICK - BLEND 137 "BURGUNDY" VELOUR - KING SIZE, STANDARD GRAY MORTAR	
BR-52	ACCENT BRICK	ACME BRICK - BLEND 30 "DOVE GREY" VELOUR - KING SIZE, STANDARD GRAY MORTAR	REF: EXTERIOR ELEVATIONS FIELD VERIFY, MATCH EXISTING
EIFS-1	EIFS	"DRYVIT" OUTSULATION SYNTHETIC PLASTER WALL SYSTEM ON 1 1/2" "DRYVIT" INSULATION BOARD, COLOR: DRYVIT "BUCKSKIN" #449 SANDPEBBLED TEXTURE	
MT-1	PREPAINTED METAL COPING CAP	COLOR TO MATCH EIFS-1 UNO	

**HFA**  
HARRISON FRENCH & ASSOCIATES, LTD.  
1705 S. Walton Blvd, Suite 3  
Bentonville, Arkansas 72712  
+ 479.213.7780  
F 888.520.0685  
www.hfa-ae.com

STIPULATION FOR REUSE  
THIS DRAWING WAS PREPARED FOR USE ON A SPECIFIC SITE AT A PARTICULAR TIME AND DATE. ANY REUSE OF THIS DRAWING FOR A DIFFERENT SITE OR AT A DIFFERENT TIME WITHOUT THE WRITTEN CONSENT OF HARRISON FRENCH & ASSOCIATES, LTD. IS PROHIBITED. THE USER OF THIS DRAWING SHALL BE RESPONSIBLE FOR OBTAINING ALL NECESSARY PERMITS AND FOR VERIFYING THE ACCURACY OF ALL INFORMATION AND CONDITIONS OF THE DRAWING FOR THE PROJECT. HARRISON FRENCH & ASSOCIATES, LTD. DOES NOT WARRANT THAT THE DRAWING IS FREE OF ERRORS OR OMISSIONS AND THAT IT WILL BE CONSIDERED AS THE BASIS FOR ANY CONTRACT.

**REMODEL**  
JOB NUMBER: 03-18-10083  
STORE NUMBER: 368  
JOB BY DR: CLAYTON, AL 35046

ISSUE BLOCK



CHECKED BY: RAF  
DRAWN BY: JTH  
DOCUMENT DATE: 8/17/20




Date: 2020.08.18 14:19:11-0500'

EXTERIOR ELEVATIONS & FINISH SCHEDULE


SHEET: **A2**

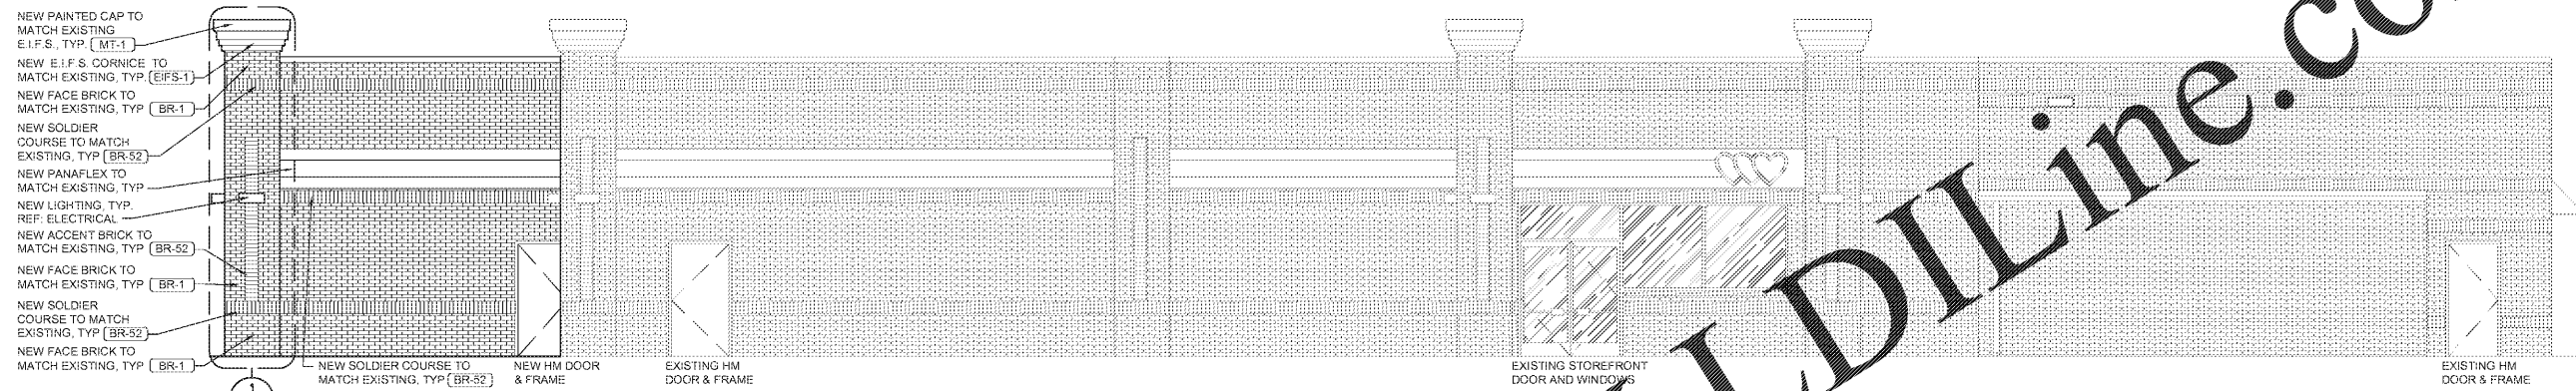


**4 ELEVATION**  
SCALE: 3/16" = 1'-0"

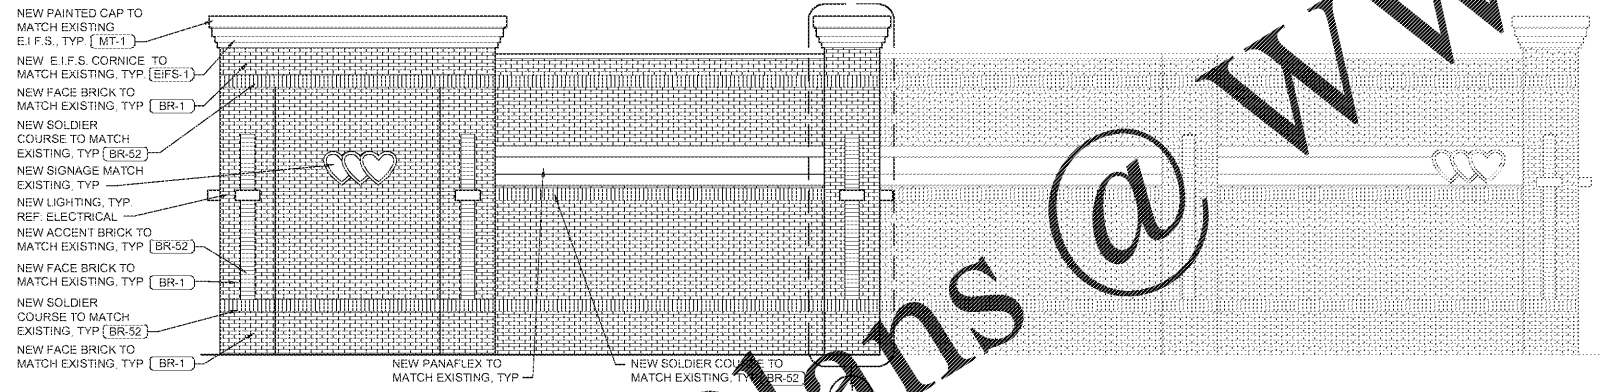

**3 ELEVATION**  
SCALE: 3/16" = 1'-0"

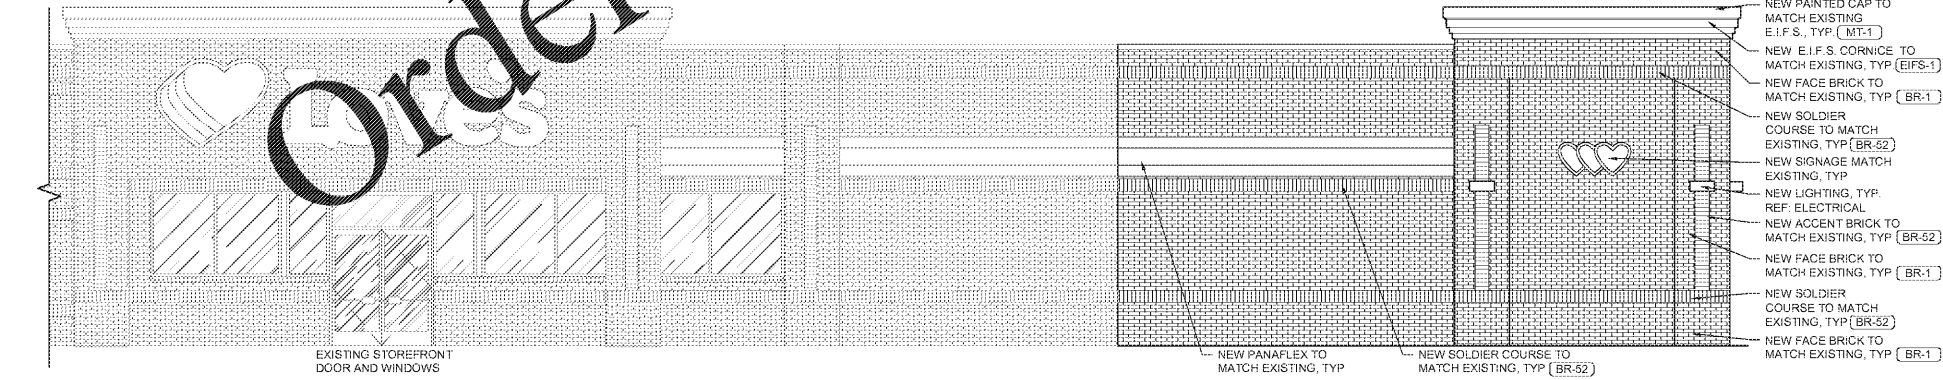

**2 ELEVATION**  
SCALE: 3/16" = 1'-0"

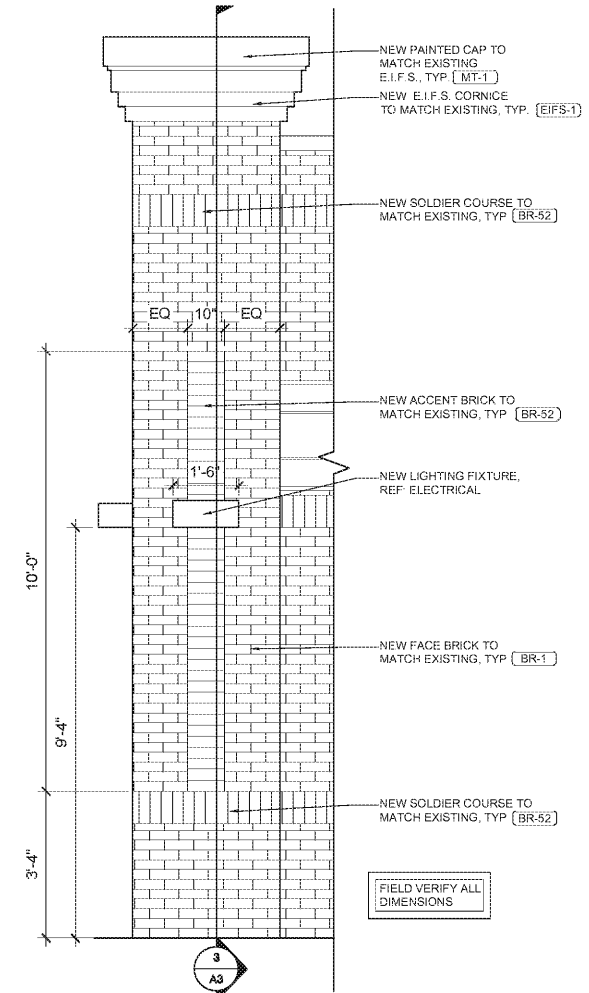

**1 PILASTER ELEVATION**  
SCALE: 1/2" = 1'-0"

August 2020, 09:05am - User: jtsch@hfa.com - M:\03\03-18-10083\03-18-10083-EXTERIOR ELEVATIONS.dwg

Order Plans @

www.LDILine.com