



HARRISON FRENCH
ASSOCIATES, LTD

1705 S. Walton Blvd, Suite 3
Bentonville, Arkansas 72712
+ 479.273.7780
F 888.520.0685
www.hfa-ae.com

STIPULATION FOR REUSE
THIS DRAWING WAS PREPARED FOR USE ON A SPECIFIC SITE BY CLAYTON, AL. IT IS TO BE USED ONLY ON THAT SITE AND IS NOT TO BE REUSED FOR ANY OTHER PROJECTS. ANY REUSE OF THIS DRAWING FOR ANY OTHER PROJECTS WITHOUT THE WRITTEN PERMISSION OF HARRISON FRENCH ASSOCIATES, LTD. IS PROHIBITED AND MAY BE CONSIDERED TO BE A VIOLATION OF THE LAW.

REMODEL
STORE NUMBER: 368
JOB NUMBER: 03-18-1028B


ISSUE BLOCK

CHECKED BY: JKR
DRAWN BY: DNM
DOCUMENT DATE: 8/17/20



ROOF PLAN

SHEET: **M2.1**

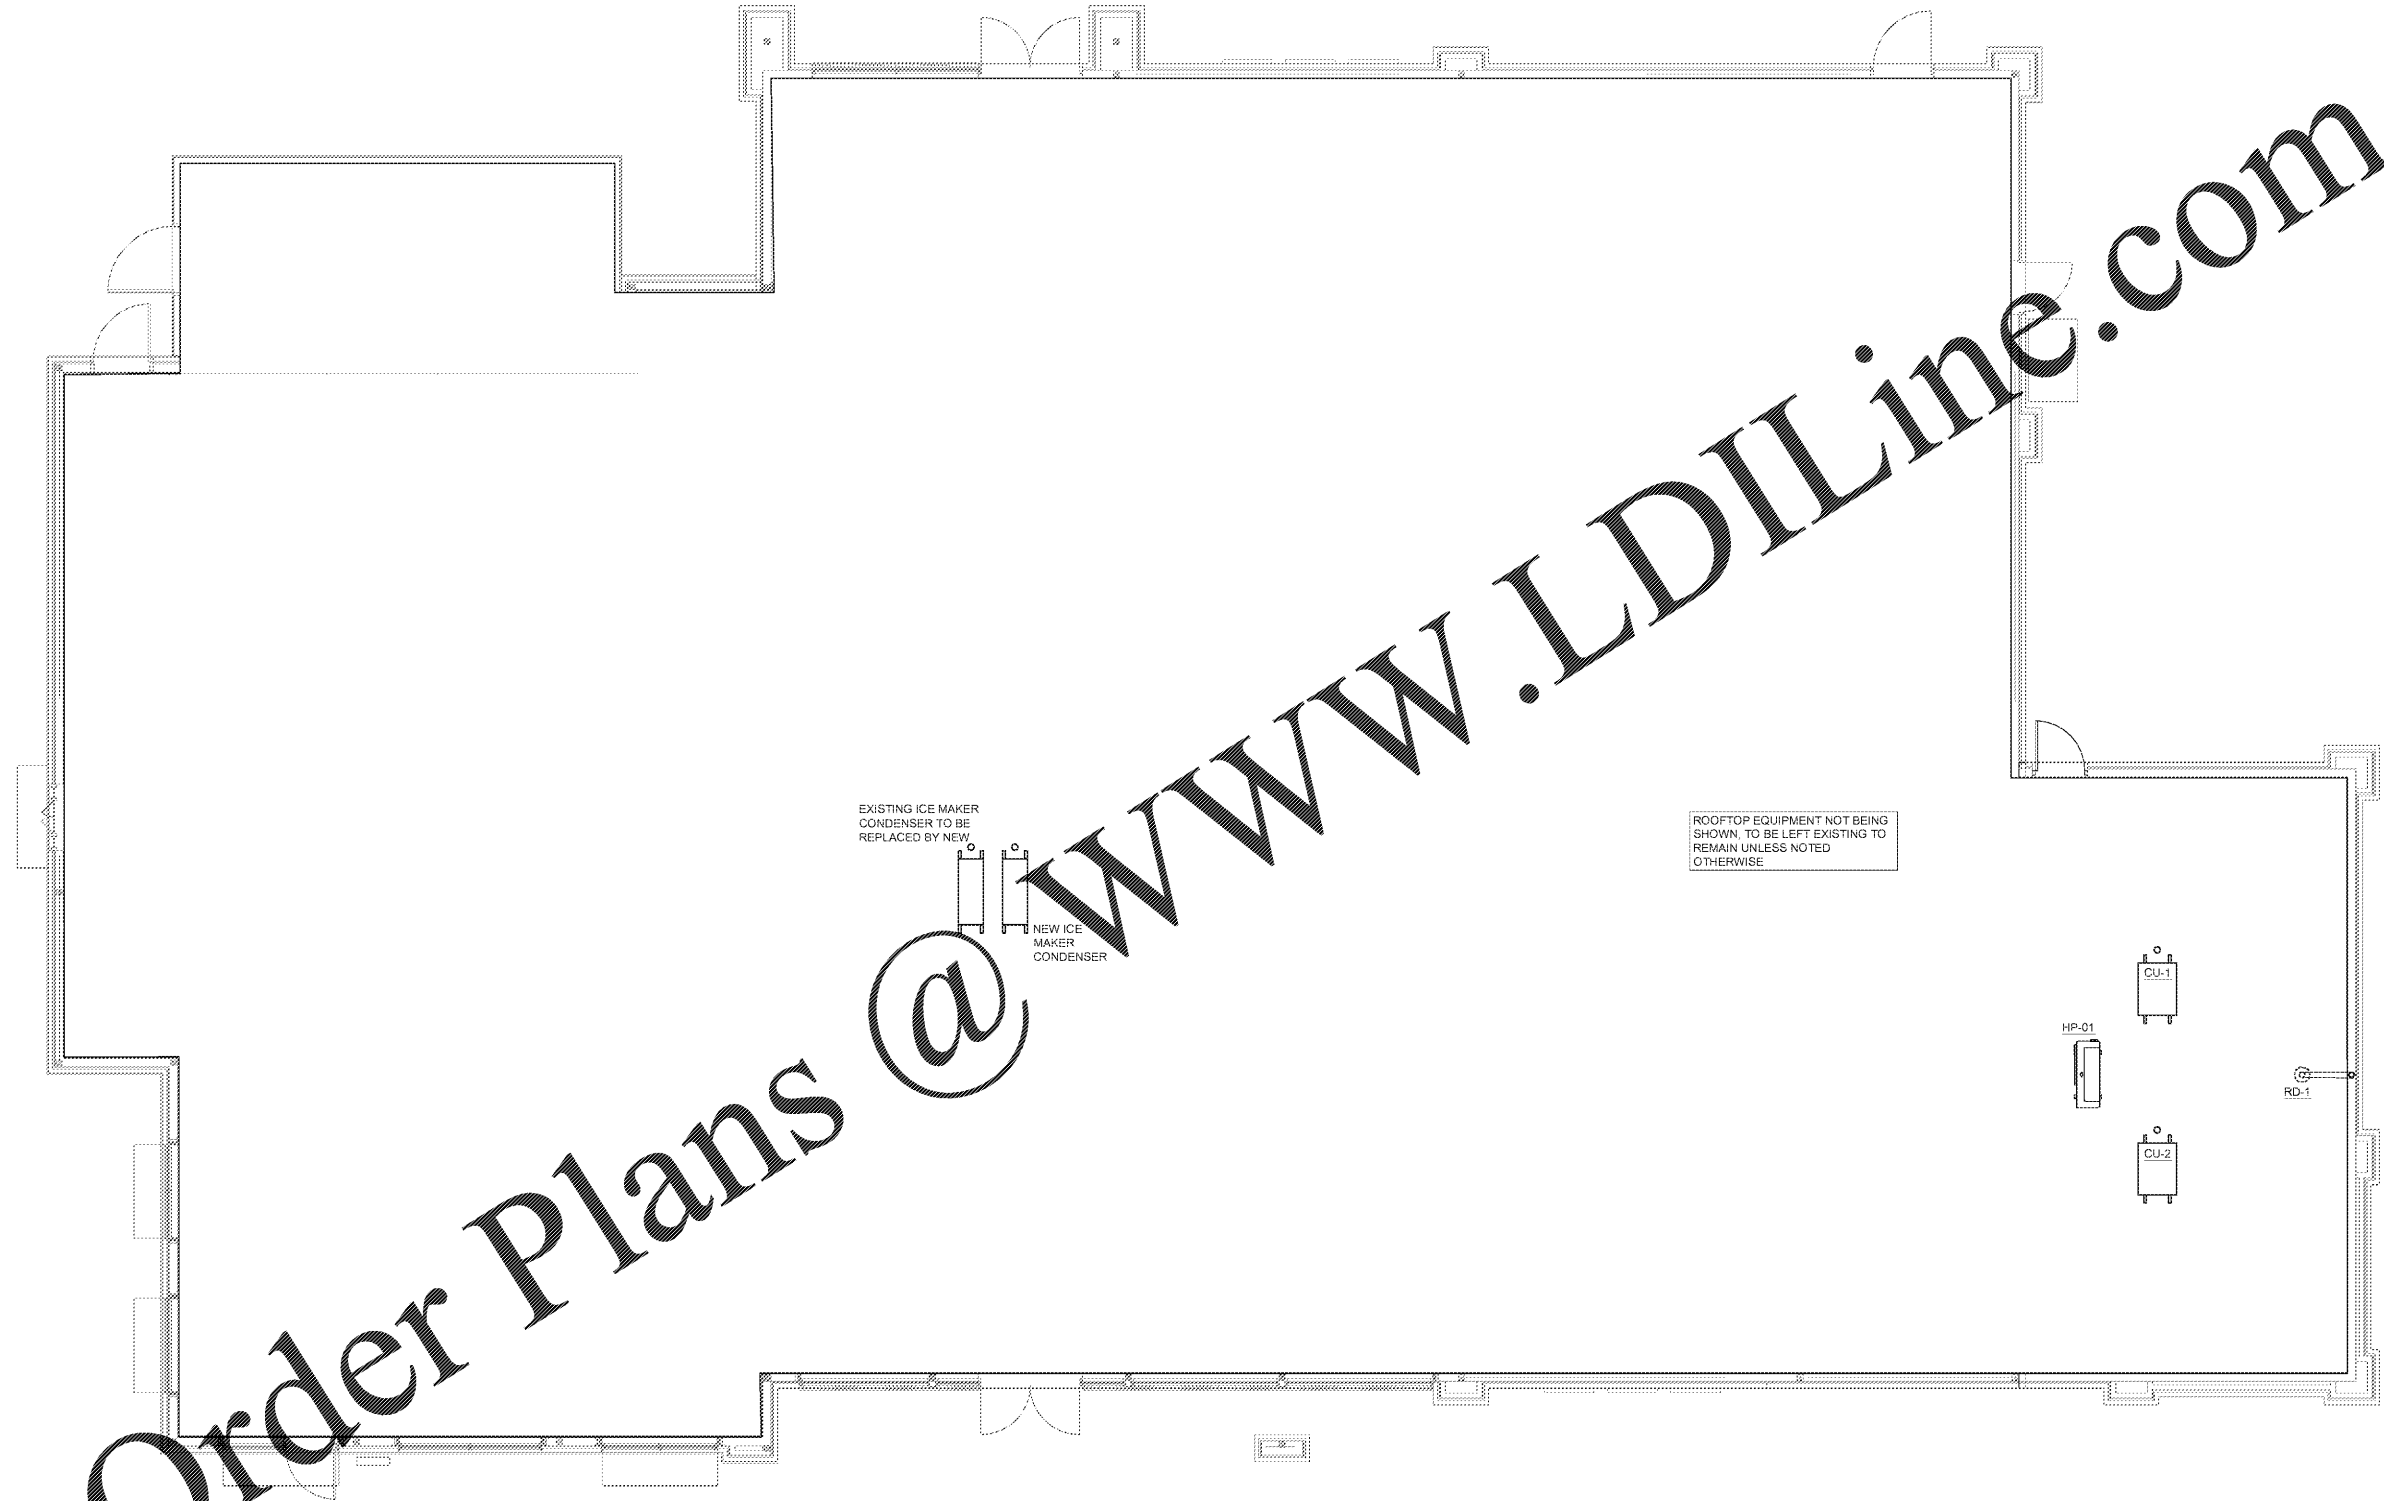

EXISTING ICE MAKER CONDENSER TO BE REPLACED BY NEW
NEW ICE MAKER CONDENSER

ROOFTOP EQUIPMENT NOT BEING SHOWN, TO BE LEFT EXISTING TO REMAIN UNLESS NOTED OTHERWISE

1 ROOF PLAN
SCALE: 3/16"=1'-0"

EXISTING CONDITIONS WERE TAKEN FROM ORIGINAL DRAWINGS AND MAY NOT REFLECT EXACT "AS-BUILT" CONDITIONS. CONTRACTOR SHALL FIELD VERIFY ALL EXISTING CONDITIONS PRIOR TO SUBMITTING FINAL BIDS. CONTRACTOR SHALL CAREFULLY COORDINATE NEW WORK AND DEMOLITION WITH ALL OTHER DISCIPLINES AND EXISTING CONDITIONS.

EACH SUBCONTRACTOR IS RESPONSIBLE FOR HAVING A THOROUGH KNOWLEDGE OF ALL DRAWINGS AND SPECIFICATIONS IN THEIR RELATED FIELD. THE FAILURE TO ACQUAINT HIMSELF WITH THIS KNOWLEDGE DOES NOT RELIEVE THE RESPONSIBILITY OF PERFORMING HIS WORK PROPERLY. NO ADDITIONAL COMPENSATION SHALL BE ALLOWED BECAUSE OF CONDITIONS THAT OCCUR DUE TO FAILURE TO FAMILIARIZE WORKERS WITH THIS KNOWLEDGE.