



Since 1980
Architects • Engineers • Landscape Architects
JOHNSON, LASCHOB &
ASSOCIATES, P.C.
AUGUSTA, GA • MT. PLEASANT, SC
TEL (706) 724-5756 • TEL (843) 619-4656
FAX (706) 724-3955
WWW.THEJLAGROUP.COM

CLIENT: CITY OF NORTH AUGUSTA, SC
100 GEORGIA AVENUE, NORTH AUGUSTA, SC 29841


PROJECT NAME:

**NORTH AUGUSTA
FIRE STATION 1 RELOCATION**

PROJECT LOCATION:
311 W. MARTINTOWN ROAD, NORTH AUGUSTA, SC 29841



This document is the property of Johnson, Laschober & Associates, P.C. The unauthorized reproduction, copying or otherwise use of this document is strictly prohibited and any infringement thereupon may be subject to legal action.

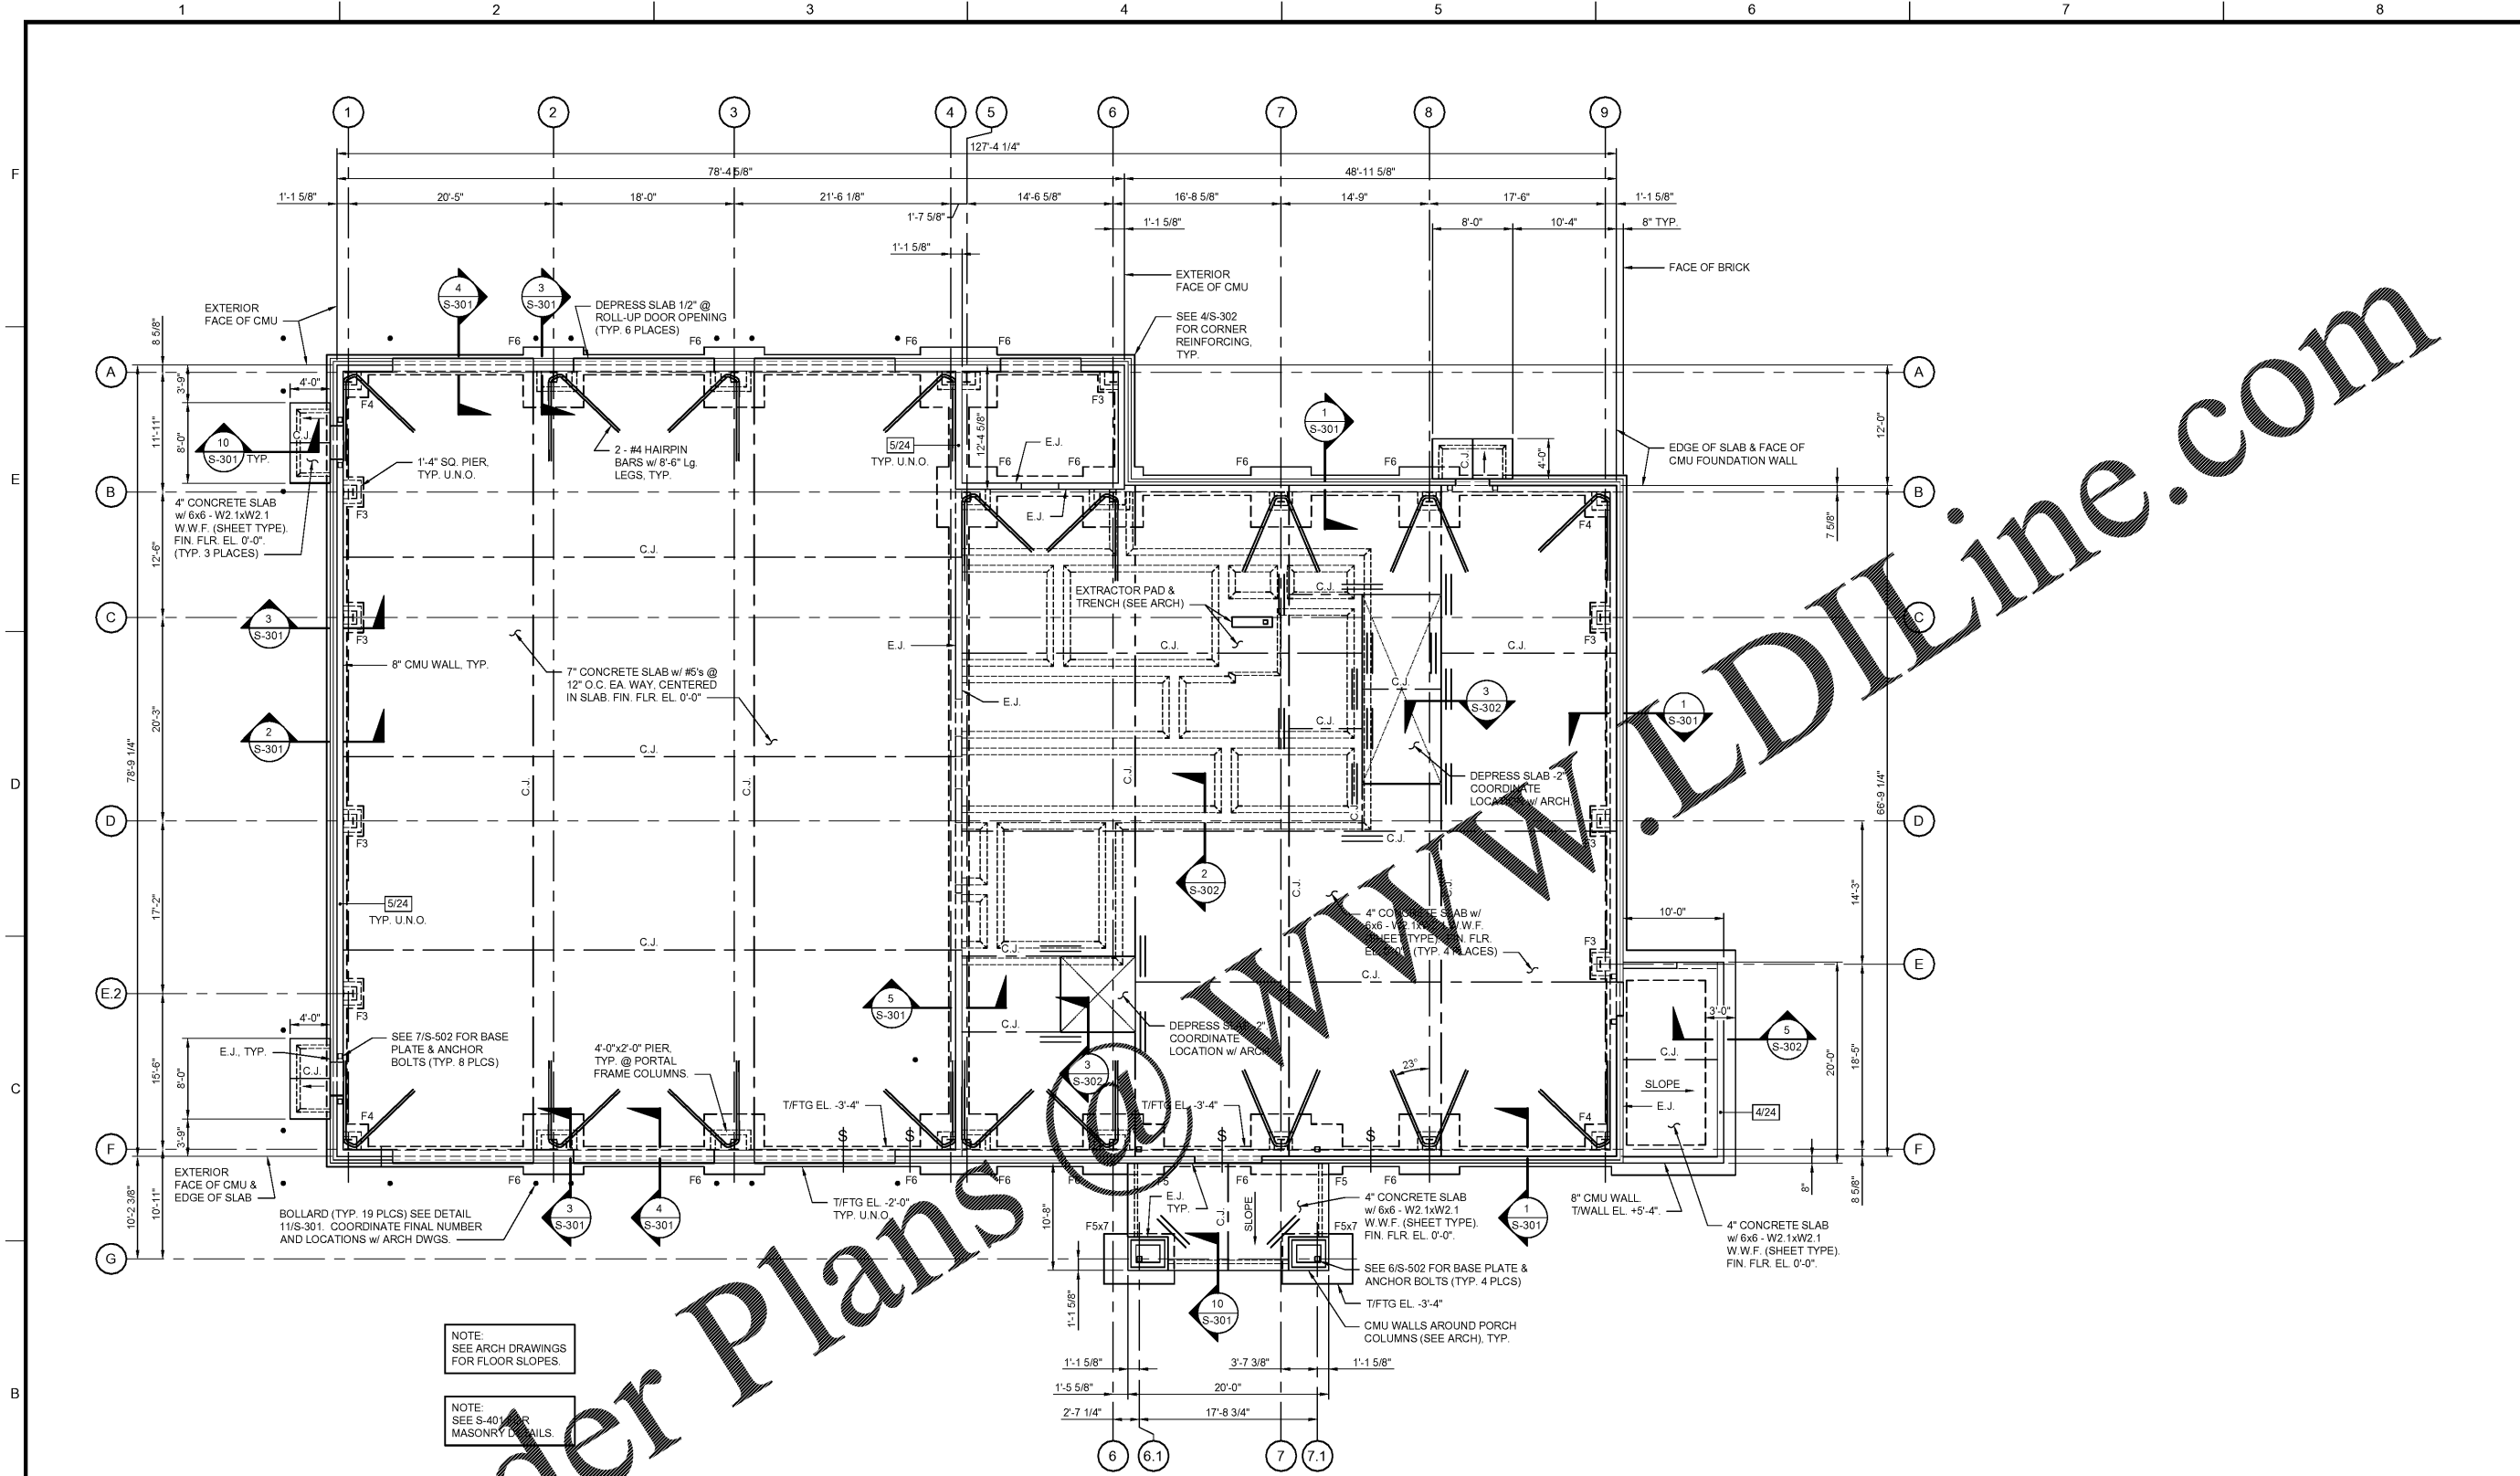

NOTE:
SEE ARCH DRAWINGS
FOR FLOOR SLOPES.

NOTE:
SEE S-401 FOR
MASONRY DETAILS.

1 FOUNDATION AND SLAB PLAN
SCALE: 1/8" = 1'-0"


LEGEND:

- C.J. - CONTROL OR CONSTRUCTION JOINT (SEE SECT. 6/S-301 & 7/S-301)
- E.J. - 1/4" EXPANSION JOINT (SEE SECT. 8/S-301)
- FOOTING STEP (SEE SECT. 9/S-301)
- 448 - DENOTES REBAR SIZE & SPACING. SEE PLAN
- 2-#4s x 4'-0" LG. (TYP. U.N.O.)
- TYP. U.N.O. - TYPICAL UNLESS NOTED OTHERWISE

FOOTING SCHEDULE					
FOOTING TYPE	WIDTH	SIZE LENGTH	THICKNESS	REINFORCING	COMMENTS
F3	3'-0"	3'-0"	1'-0"	4 - #5's EA. WAY, BOTTOM	-
F4	4'-0"	4'-0"	1'-6"	5 - #6's EA. WAY, TOP & BOTTOM	-
F5	5'-0"	5'-0"	1'-6"	6 - #6's EA. WAY, BOTTOM	-
F5x7	5'-0"	7'-0"	1'-6"	6 - #6's LONG & 8 - #6's SHORT, TOP & BOTTOM	-
F6	6'-0"	6'-0"	1'-6"	7 - #6's EA. WAY, TOP & BOTTOM	-

FOUNDATIONS ARE PREPARED ON ASSUMED METAL BUILDING LOADS. CONTRACTOR SHALL SUBMIT FINAL METAL BUILDING LOADS FOR COMPARISON BASED ON INITIAL FOUNDATION DESIGN. FOUNDATIONS MAY BE CHANGED PER CONTRACTOR'S SUBMITTED DATA

Stewart - Cooper - Nowell
Architects
704 865 6311
www.scn-architects.com

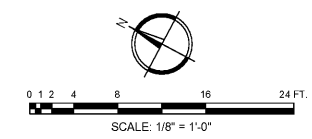

PROJECT NO.	3057 2003
DRAWN BY:	BLB
CHECKED BY:	NPC
DATE:	10/08/2020
SHEET TITLE: FOUNDATION AND SLAB PLAN	
SCALE:	AS NOTED
DRAWING NO.	REV.
S-101	0

Order Plans @ www.ediLine.com