

METRO TRANSITION
 CENTER BATHROOM
 RENOVATIONS
 BUILDING A & C



GA DEPARTMENT OF
 CORRECTIONS
 300 PATROL DRIVE
 PO BOX 1529
 FORSYTH, GA 31029



CERTIFICATIONS

CONSULTANT

| DATE | NO. | DESCRIPTION |
|------|-----|-------------|
| | | |
| | | |
| | | |
| | | |
| | | |
| | | |
| | | |
| | | |
| | | |

REVISIONS


| DATE | NO. | DESCRIPTION |
|----------|-----|------------------|
| 10/22/20 | 1 | FOR CONSTRUCTION |
| | | |
| | | |
| | | |
| | | |
| | | |
| | | |
| | | |
| | | |

RELEASES

PROJECT NO.: 1080.022
 DESIGN BY: AL
 DRAWN BY: AL
 CHECKED BY: TAB

WALL SECTIONS

A301

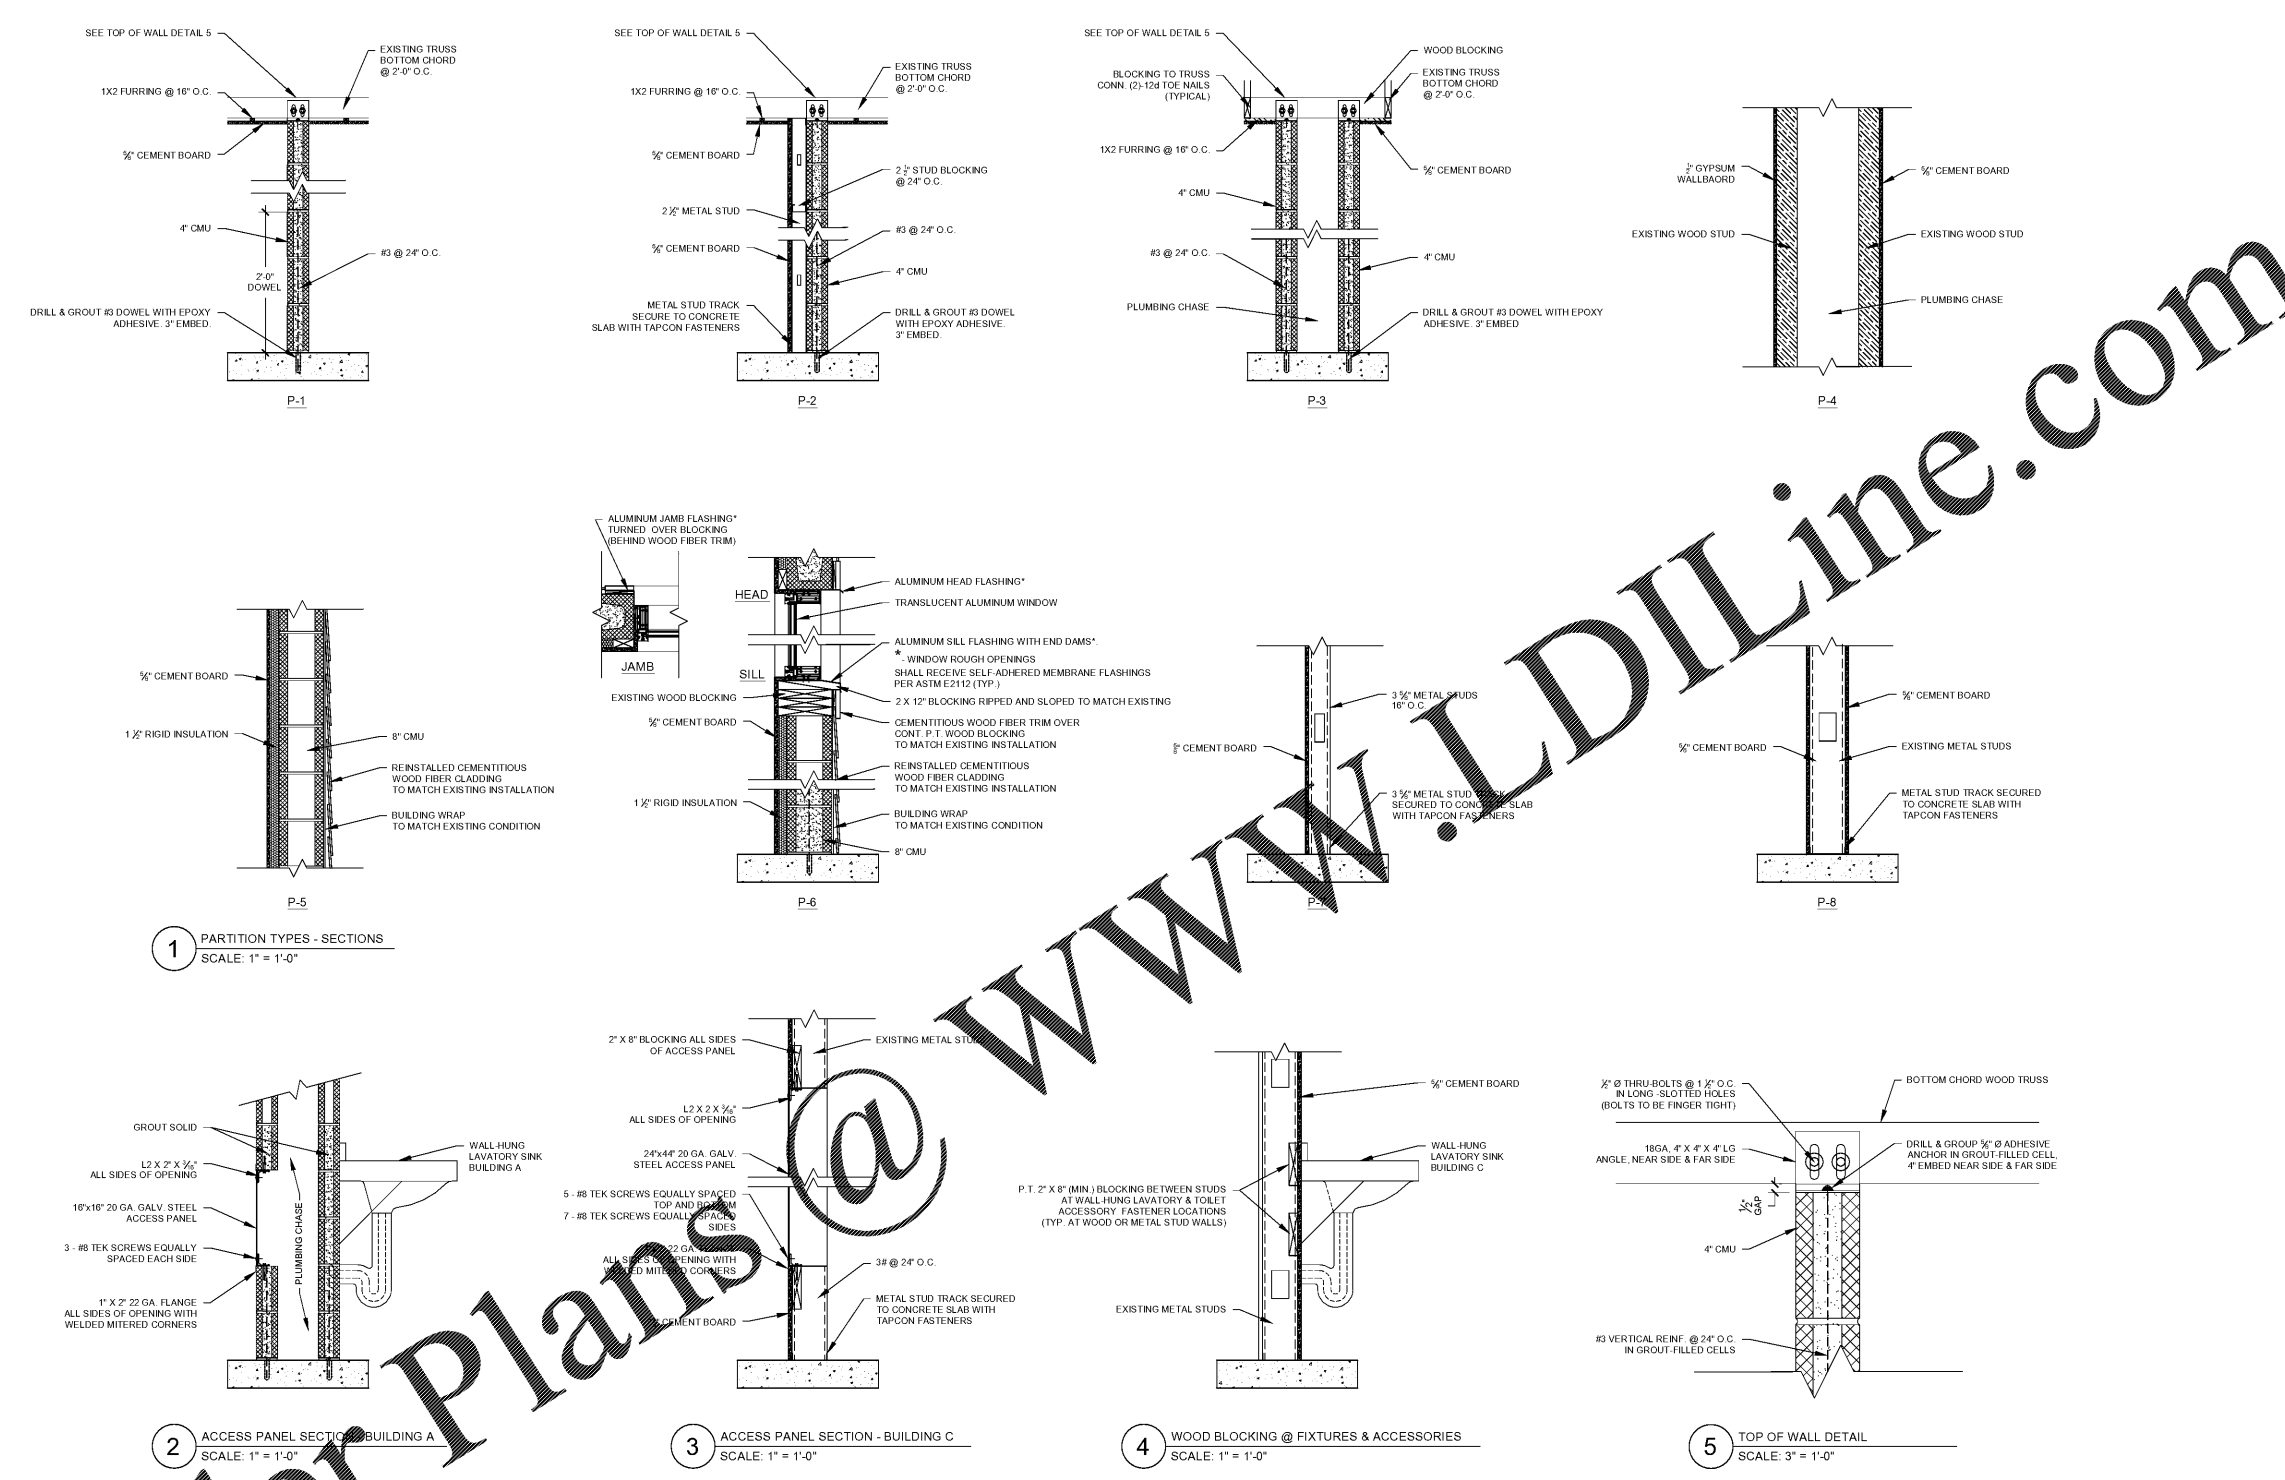

Order Plans @ www.LDILine.com